


PLAN

**GUARDRAIL
APPROACH SECTION
TYPE I**

POST NO.	SPACING
1	950
2	950
3	950
4	950
5	950
6	950
7	950
8	950
9	950
10	1.27 m
11	1.27 m
12	1.27 m
13	1.9 m
14	1.9 m

15.2 m PAY LENGTH GUARDRAIL APPROACH SECTION, TYPE I

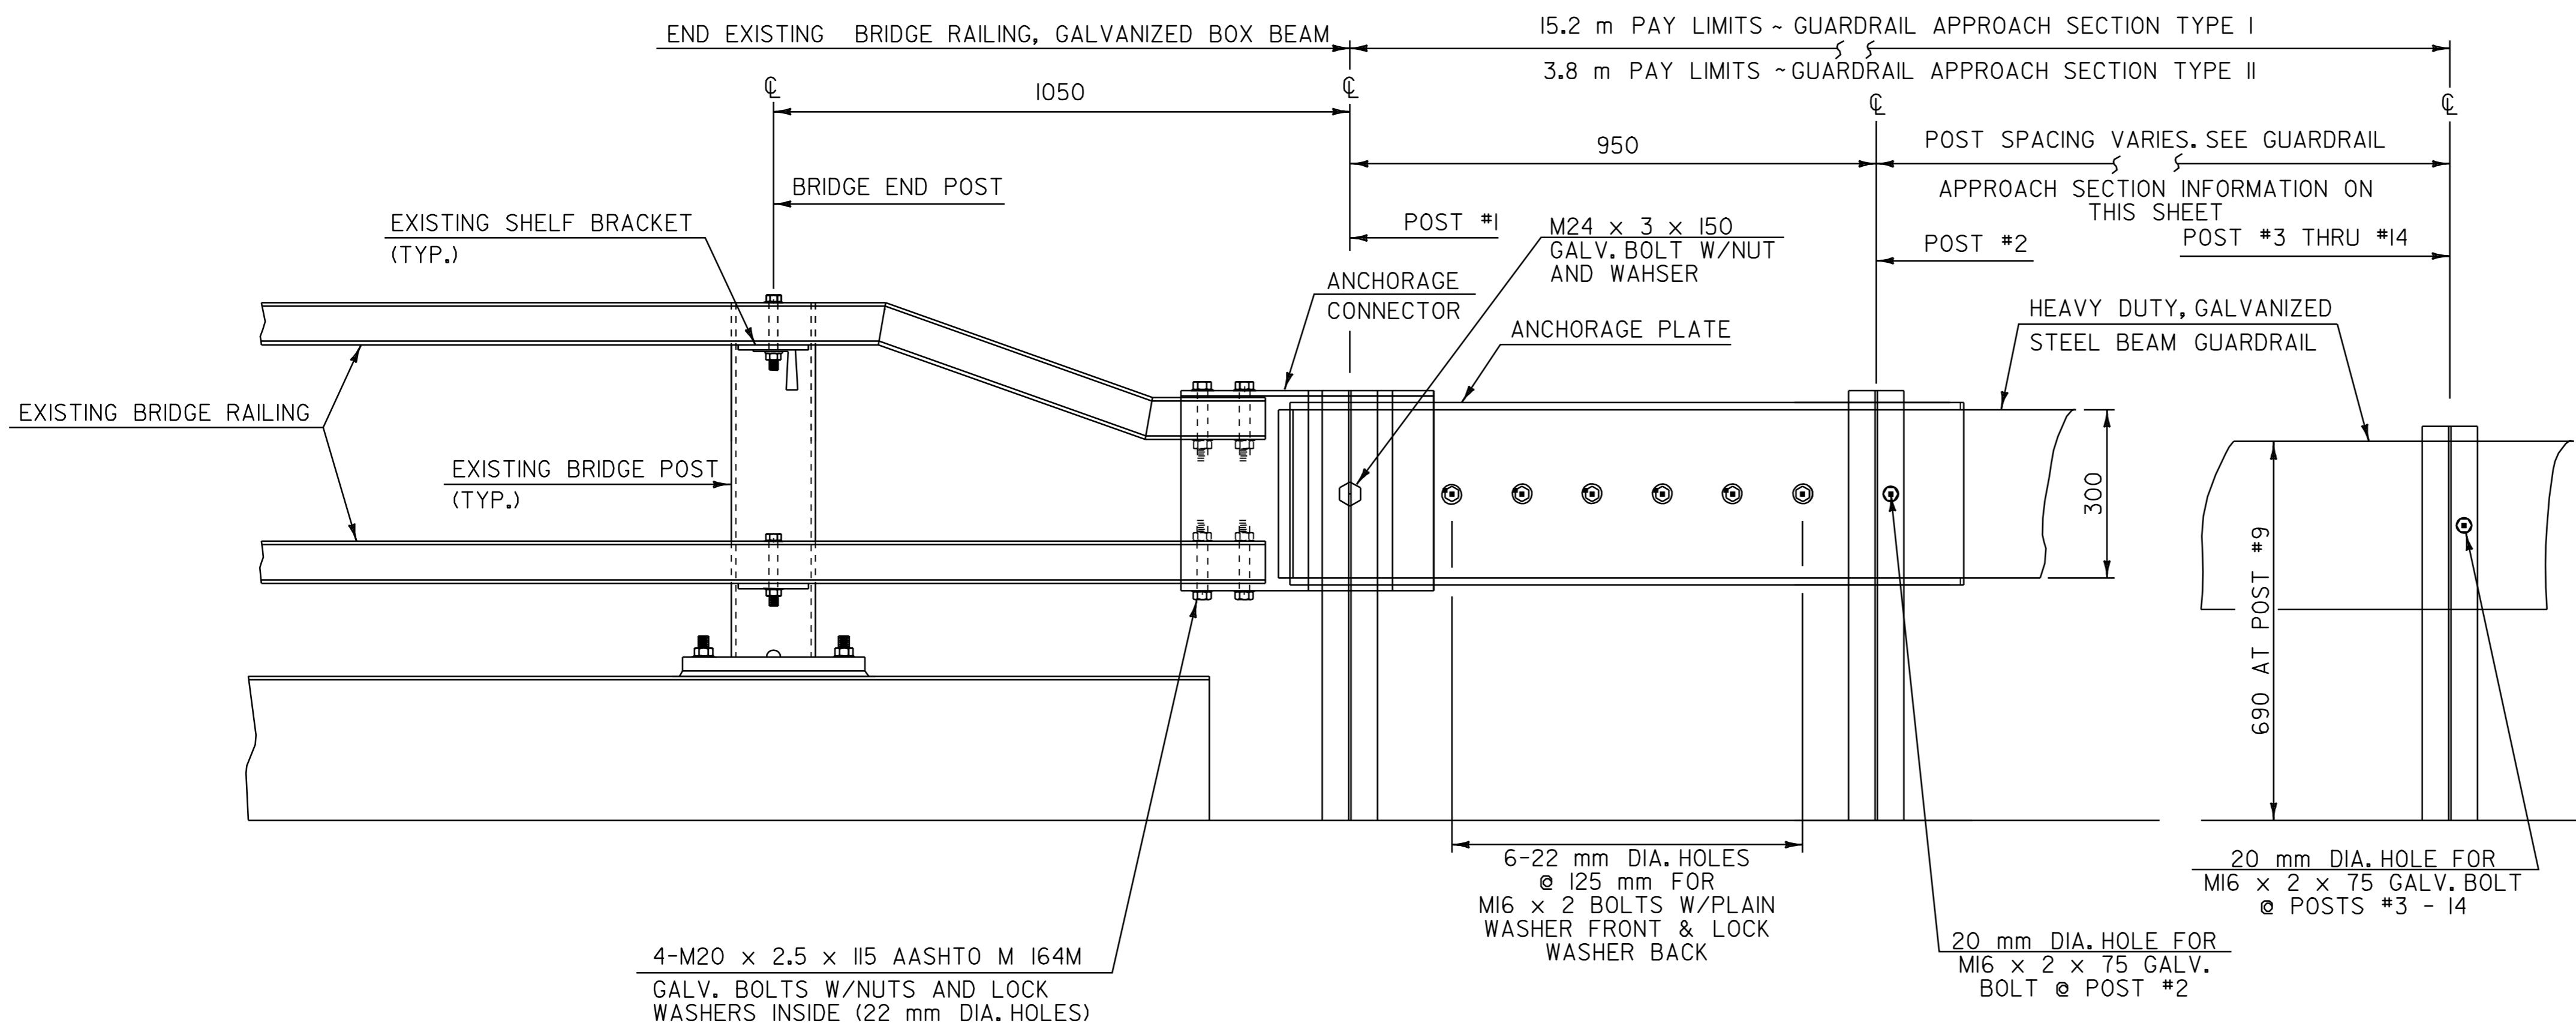

ELEVATION

BRIDGE APPROACH DETAIL

NOT TO SCALE

**GUARDRAIL
APPROACH SECTION
TYPE II**

POST NO.	SPACING
1	950
2	1.43 m
3	1.43 m
4	

3.8 m PAY LENGTH GUARDRAIL APPROACH SECTION TYPE II

NOTE: ALL DIMENSIONS IN MILLIMETERS EXCEPT WHERE OTHERWISE NOTED.

<p>BRIDGE APPROACH SECTION DETAIL SHEET #1</p>	SURVEYED BY <u>N/A</u> DATE <u>N/A</u>
	DRAWN BY <u>C.A.K.</u> DATE _____
	SQUAD LEADER <u>T.P.K.</u>
	DESIGN FILE NO. <u>z/pave/01b024/pb024.dgn</u>
	IPARM FILE <u>pb024ba.l</u> DATE PLOTTED <u>\$DATE\$</u>
PROJ. NAME <u>LUJLOW - MI. HOLLY</u>	
PROJ. NO. <u>NH_232I(1)</u>	
SHEET <u>01</u> OF <u>84</u> SHEETS _____	

DATUM	
VERTICAL	<u>N/A</u>
HORIZONTAL	<u>N/A</u>