


TEMPORARY 4" WHITE LINE, PAINT  
 DURABLE 4" WHITE LINE, THERMOPLASTIC  
 STA 254+50 TO 265+50 SOLID LT  
 STA 254+50 TO 265+50 SOLID RT

TEMPORARY 4" YELLOW LINE, PAINT  
 DURABLE 4" YELLOW LINE, THERMOPLASTIC  
 STA 254+50 TO 259+31 DASHED LT, SOLID RT  
 STA 259+31 TO 265+50 SOLID LT & RT

REMOVING SIGNS  
 AS SHOWN - 4

ERECTING SALVAGED SIGNS  
 (NO FED. PART.)  
 AS SHOWN (TIS) - 3

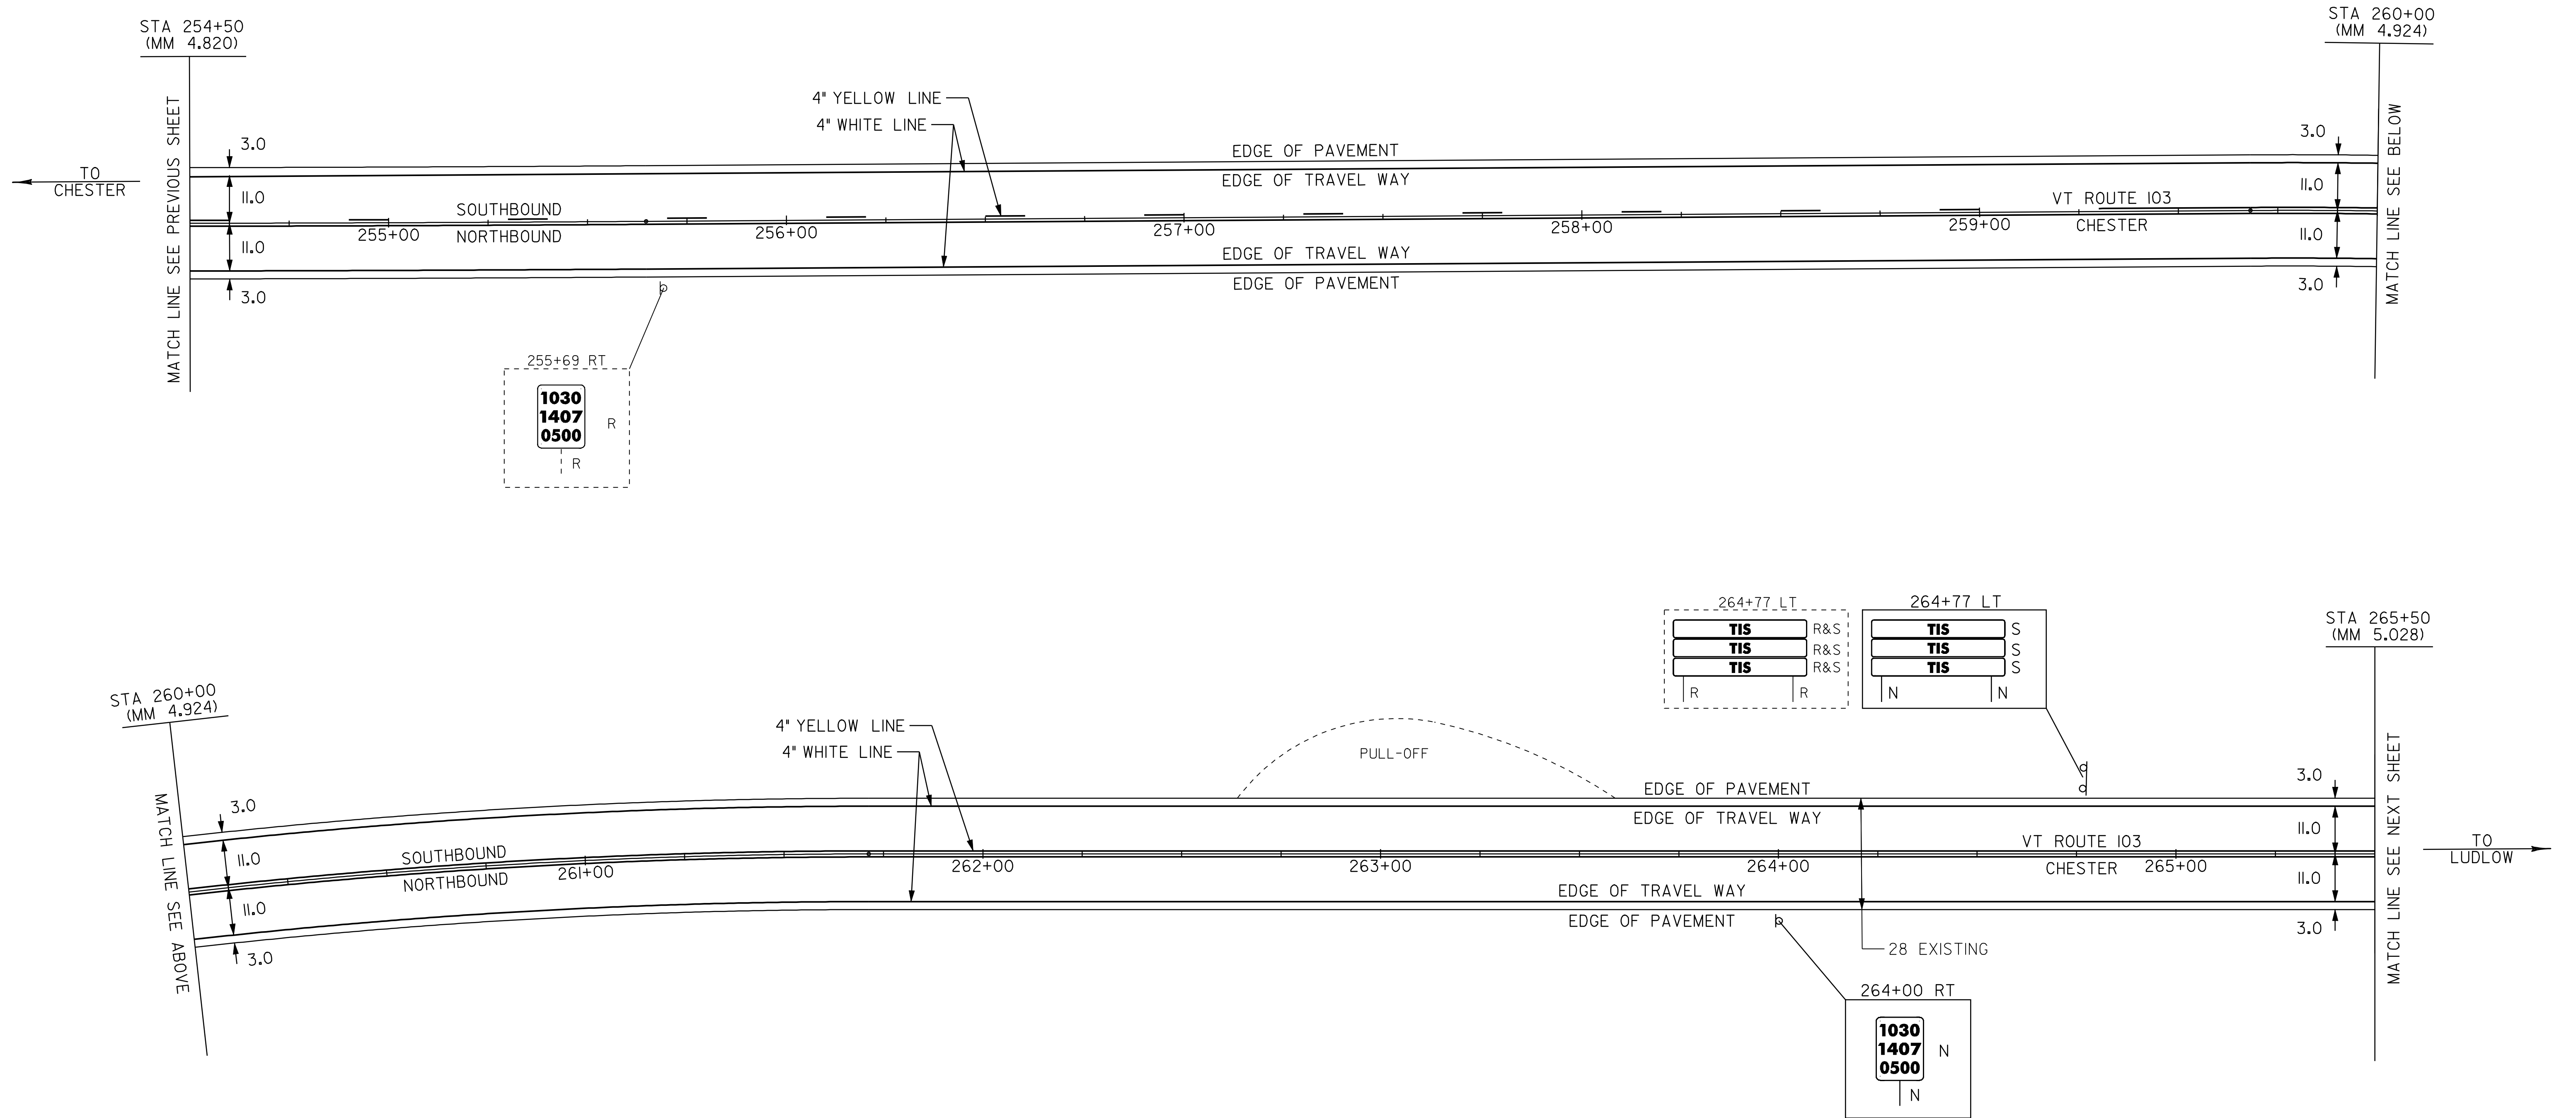

- LEGEND**
- R = REMOVE EXISTING
  - S = SALVAGE
  - R&S = REMOVE AND SALVAGE
  - N = NEW
  - RET = RETAIN
  - B-B = BACK TO BACK
  - = NEW RAIL
  - = EXISTING RAIL

**PAVING PROJECT LAYOUT #4**

PROJECT:	PROJECT NO.:
CHESTER-LUDLOW	NH_2326(I)S
DESIGN FILE NAME: \pave\01b038\pb038.dgn	PLOT DATE: 16-OCT-2009 16:
IPARM FILE NAME: pb0381a04.i	SURVEY DATE: 01/05
SURVEYED BY: CLD_ENGINEERS, INC	DRAWN BY: MRS
SQUAD LEADER: CRB	SHEET: 18 OF 110
CLD_04-0396	