
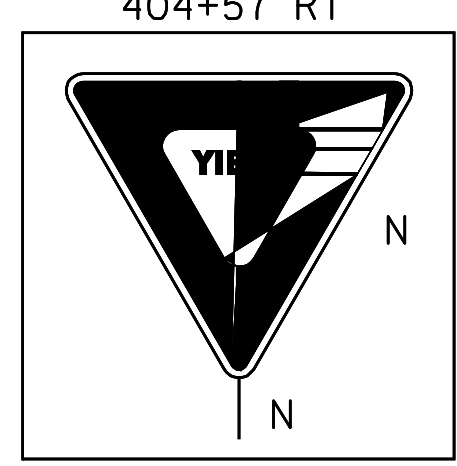
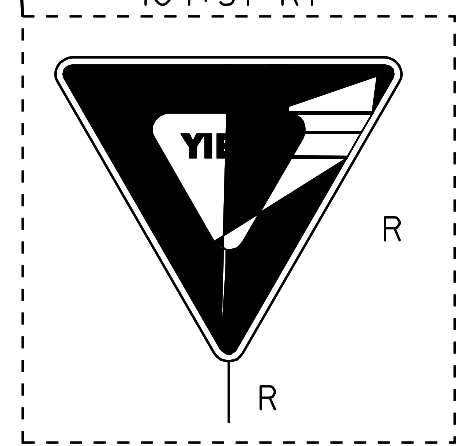


TEMPORARY LETTER OR SYMBOL, PAINT

STA 402+59	RT	-	"RIGHT TURN ARROW"
STA 403+52	RT	-	"STOP" (VT 10)
STA 403+86	LT	-	"LEFT TURN ARROW"
STA 404+50	TO	404+55	RT - 6 "YIELD MARKINGS" (VT 10)
STA 404+94	LT	-	"LEFT TURN ARROW"

DURABLE LETTER OR SYMBOL, THERMOPLASTIC

STA 402+59	RT	-	"RIGHT TURN ARROW"
STA 403+52	RT	-	"STOP" (VT 10)
STA 403+86	LT	-	"LEFT TURN ARROW"
STA 404+50	TO	404+55	RT - 6 "YIELD MARKINGS" (VT 10)
STA 404+40	LT	-	"ONLY"
STA 404+94	LT	-	"LEFT TURN ARROW"

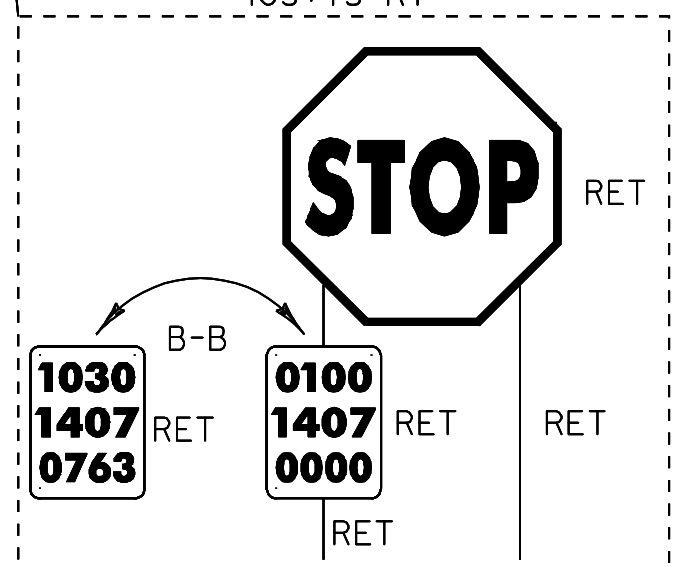

TEMPORARY 4" WHITE LINE, PAINT  
DURABLE 4" WHITE LINE, THERMOPLASTIC

STA 402+00	TO	402+88	SOLID	RT	(LANE)
STA 402+00	TO	403+12	SOLID	RT	(LANE)
STA 402+00	TO	407+50	SOLID	LT	(LANE)
STA 403+53	TO	404+98	SOLID	LT	(LANE)
STA 403+56	TO	404+69	SOLID	RT	
STA 404+51	TO	407+50	SOLID	RT	
STA 404+98	TO	405+49	DOTTED	LT	

TEMPORARY 4" YELLOW LINE, PAINT  
DURABLE 4" YELLOW LINE, THERMOPLASTIC

STA 402+00	TO	403+16	SOLID	LT & RT	(ISLAND)
STA 403+47	DOUBLE	SOLID	RT		(VT 10)
STA 403+79	TO	405+73	SOLID	LT & RT	(ISLAND)
STA 404+45	TO	404+69	SOLID	RT	(VT 10)
STA 406+01	TO	406+79	SOLID	LT	(ISLAND)
STA 406+01	TO	407+33	SOLID	RT	(ISLAND)
STA 406+79	TO	407+50	DOUBLE	SOLID	LT (ISLAND)
STA 407+33	TO	407+50	DOUBLE	SOLID	RT (ISLAND)

TEMPORARY 8" WHITE LINE, PAINT  
DURABLE 8" WHITE LINE, THERMOPLASTIC

STA 404+69	TO	405+36	SOLID	RT	
STA 404+69	TO	405+36	SOLID	RT	(RAMP)

TEMPORARY 8" YELLOW LINE, PAINT  
DURABLE 8" YELLOW LINE, THERMOPLASTIC

STA 406+79	TO	407+50	(GORE)
------------	----	--------	--------

TEMPORARY 24" STOP BAR, PAINT  
DURABLE 24" STOP BAR, THERMOPLASTIC

STA 403+47	RT	(VT 10)
------------	----	---------

- LEGEND
- R = REMOVE EXISTING
  - S = SALVAGE
  - R&S = REMOVE AND SALVAGE
  - N = NEW
  - RET = RETAIN
  - B-B = BACK TO BACK
  - = NEW RAIL
  - - - = EXISTING RAIL

PAINTED CURB

STA 402+85	TO	403+15	RT
STA 402+32	TO	403+15	LT
STA 403+80	TO	404+10	RT
STA 403+80	TO	404+10	LT
STA 404+89	TO	405+72	RT
STA 405+42	TO	405+72	LT
STA 405+98	TO	406+48	RT
STA 405+98	TO	406+28	LT
STA 407+05	TO	407+35	RT
STA 407+05	TO	407+35	LT

PAINTED ISLAND

STA 402+85	TO	403+15	LT & RT
STA 403+80	TO	404+10	LT & RT
STA 405+42	TO	405+72	LT & RT
STA 405+98	TO	406+28	LT & RT
STA 407+05	TO	407+35	LT & RT

CHANGING ELEVATION OF DROP INLETS, CATCH BASINS, OR MANHOLES

STA 403+02	DI	RT
STA 404+02	DI	RT

REMOVING SIGNS AS SHOWN - 25

**PAVING PROJECT LAYOUT #19**

PROJECT: CHESTER-LUDLOW	PROJECT NO.: NH_2326(I)S
DESIGN FILE NAME: Z:\pave\Q1b038\pb038.dgn	PLOT DATE: 16-OCT-2009 16:
IPARM FILE NAME: pb0381a19.1	SURVEY DATE: Q1Q5
SURVEYED BY: CLD_ENGINEERS, INC	DRAWN BY: MRS
SQUAD LEADER: CRB	SHEET: 33 OF 110