


TEMPORARY 4" WHITE LINE, PAINT
 DURABLE 4" WHITE LINE, THERMOPLASTIC
 STA C 15+50 TO C 26+00 SOLID LT
 STA C 15+50 TO C 26+00 SOLID RT

TEMPORARY 4" YELLOW LINE, PAINT
 DURABLE 4" YELLOW LINE, THERMOPLASTIC
 STA C 15+50 TO C 26+00 SOLID LT & RT

REMOVING SIGNS
 AS SHOWN - 1

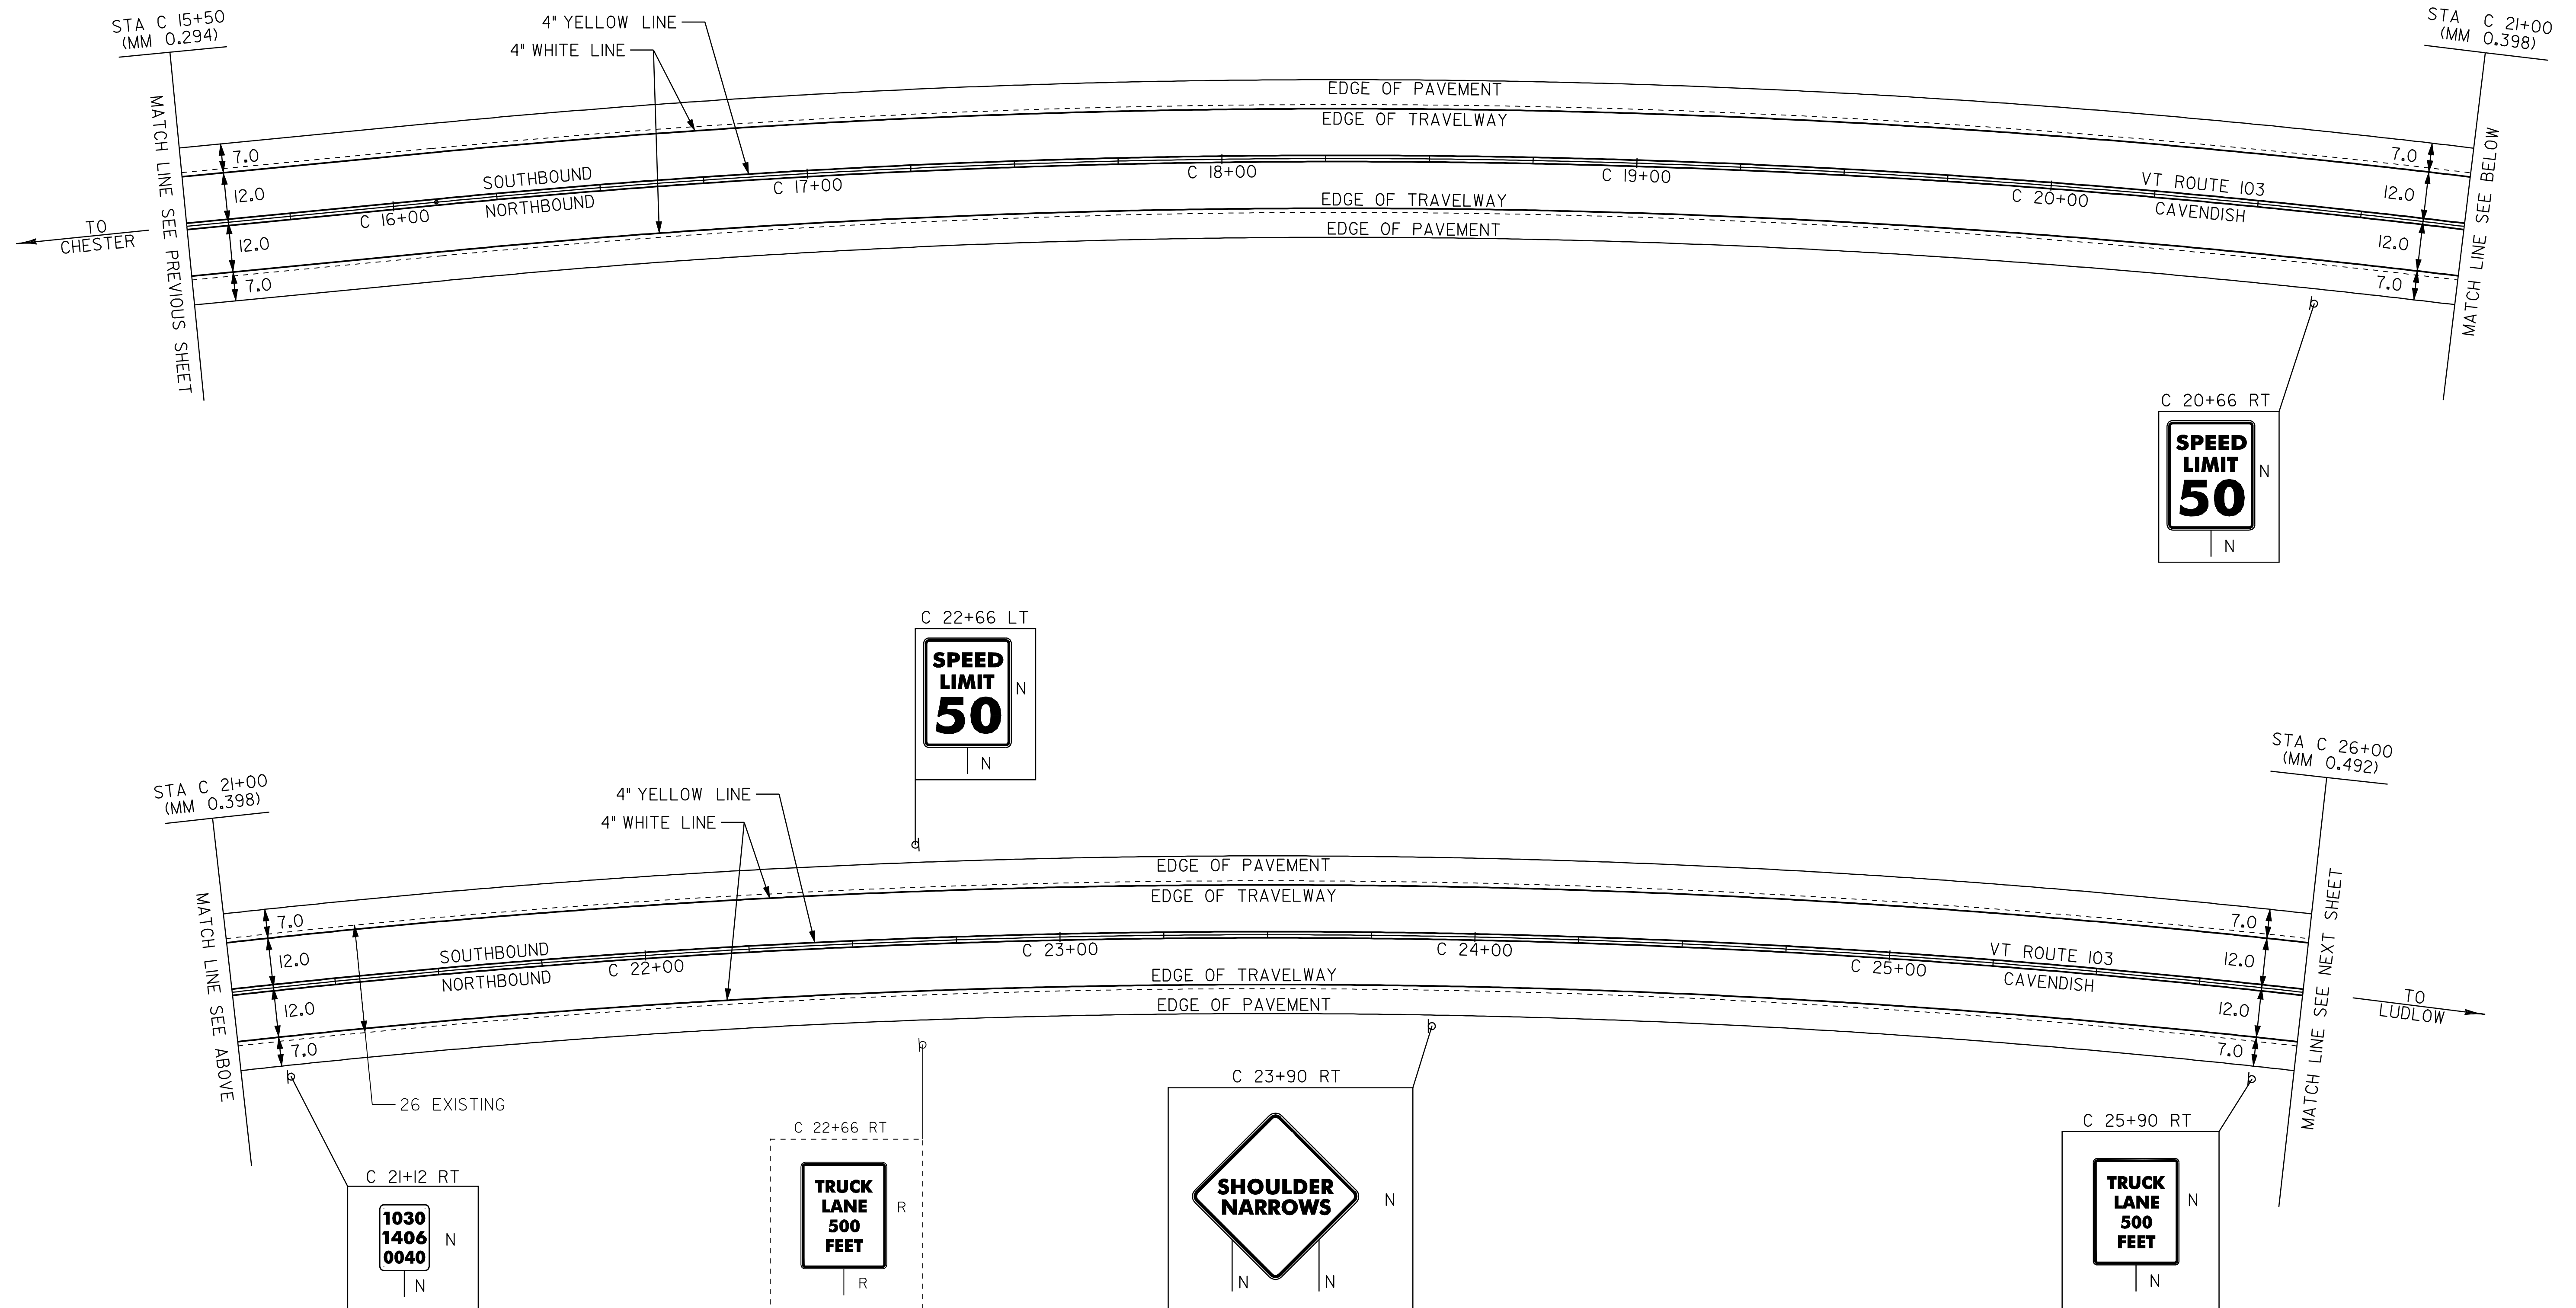

- LEGEND**
- R = REMOVE EXISTING
 - S = SALVAGE
 - R&S = REMOVE AND SALVAGE
 - N = NEW
 - RET = RETAIN
 - B-B = BACK TO BACK
 - = NEW RAIL
 - - - = EXISTING RAIL

PAVING PROJECT LAYOUT #31	PROJECT: CHESTER-LUDLOW	PROJECT NO.: NH 2326(I)S
	DESIGN FILE NAME: Zpave\01b038\pb038.dgn	PLOT DATE: 16-OCT-2009 17:
	IPARM FILE NAME: pb0381a31.i	SURVEY DATE: 01/05
	SQUAD LEADER: CLD_ENGINEERS, INC	DRAWN BY: MRS
	CLD 04-0396	SHEET: 45 OF 110