

TEMPORARY 4" WHITE LINE, PAINT
DURABLE 4" WHITE LINE, THERMOPLASTIC

STA C 106+50	TO	C 108+26	SOLID	LT
STA C 106+50	TO	C 109+28	SOLID	RT
STA C 108+50	TO	C 108+75	SOLID	LT
STA C 108+92	TO	C 112+00	SOLID	LT
STA C 109+11	TO	C 110+95	SOLID	RT
STA C 111+18	TO	C 112+00	SOLID	RT

TEMPORARY 4" YELLOW LINE, PAINT
DURABLE 4" YELLOW LINE, THERMOPLASTIC

STA C 106+50	TO	C 108+33	SOLID	LT & RT
STA C 108+41	TO	C 108+41	DOUBLE SOLID	LT (TH 49)
STA C 108+50	TO	C 108+75	SOLID	LT & RT
STA C 108+87	TO	C 108+87	DOUBLE SOLID	LT (TH 34)
STA C 108+94	TO	C 110+89	SOLID	LT & RT
STA C 111+07	TO	C 111+07	DOUBLE SOLID	RT (TH 1)
STA C 111+29	TO	C 112+00	SOLID	LT & RT

TEMPORARY 8" WHITE LINE, PAINT
DURABLE 8" WHITE LINE, THERMOPLASTIC

STA C 110+75	TO	C 109+11	SOLID	RT
STA C 110+75	TO	C 109+31	SOLID	RT (TH 1)
STA C 110+75	TO	C 109+31	SOLID	RT (GORE)

TEMPORARY 24" STOP BAR, PAINT
DURABLE 24" STOP BAR, THERMOPLASTIC

STA C 108+41	LT	(TH 49)
STA C 108+87	LT	(TH 34)
STA C 111+07	RT	(TH 1)

TEMPORARY LETTER OR SYMBOL, PAINT
DURABLE LETTER OR SYMBOL, THERMOPLASTIC

STA C 108+33	LT	- "STOP" (TH 49)
STA C 111+14	RT	- "STOP" (TH 1)


STEEL BEAM GUARDRAIL, GALVANIZED

STA C 106+50	TO	C 108+12	LT
STA C 106+97	TO	C 111+53	RT
STA C 111+52	TO	C 112+00	RT
STA C 111+52	RT	(TH 1)	

ANCHOR FOR STEEL BEAM RAIL

STA C 108+12	LT		
250' FROM STA C 111+52 RT (TH 1)			
STA C 111+53	RT		
STA 106+60 RT	STA C 111+53 RT		
STA C 106+50	TO	C 108+12	LT
STA C 106+60	TO	C 111+53	RT
STA C 111+52	TO	C 112+00	RT
STA C 111+52	RT	(TH 1)	

MANUFACTURED TERMINAL SECTION, FLARED
STA C 106+97 RT

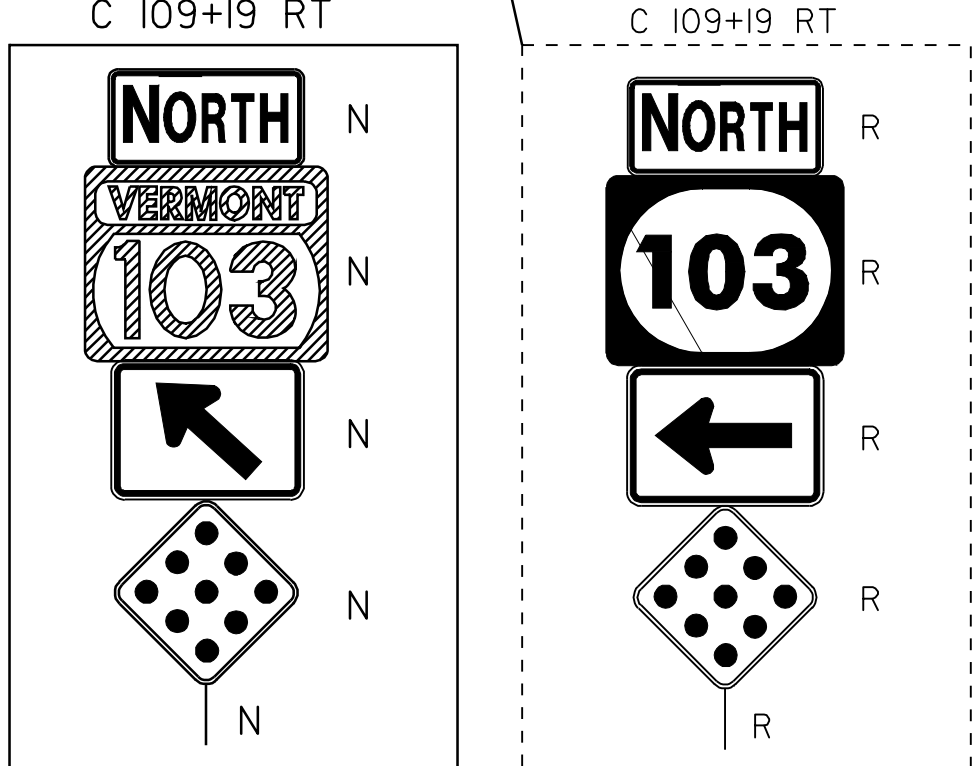

REMOVING SIGNS AS SHOWN - 7
ERECTING SALVAGED SIGNS AS SHOWN - 1

LEGEND

R	=	REMOVE EXISTING
S	=	SALVAGE
R&S	=	REMOVE AND SALVAGE
N	=	NEW
RET	=	RETAIN
B-B	=	BACK TO BACK
—	=	NEW RAIL
—	=	EXISTING RAIL

PAVING PROJECT LAYOUT #40

PROJECT: CHESTER-LUDLOW	PROJECT NO.: NH 2326(1)S
DESIGN FILE NAME: Z:\pave\01b038\pb038.dgn	PLOT DATE: 16-OCT-2009 17:
IPARM FILE NAME: pb0381a40.1	SURVEY DATE: 01/05
SURVEYED BY: CLD_ENGINEERS, INC	DRAWN BY: MRS
SQUAD LEADER: CRB	SHEET: 54 OF 110
CLD 04-0396	