

TEMPORARY 4" YELLOW LINE, PAINT
 DURABLE 4" YELLOW LINE, THERMOPLASTIC
 STA 36+50 TO 46+00 SOLID LT & RT


TEMPORARY 4" WHITE LINE, PAINT
 DURABLE 4" WHITE LINE, THERMOPLASTIC
 STA 36+50 TO 46+00 SOLID LT & RT

REMOVAL AND DISPOSAL OF GUARDRAIL
 STA 42+02 TO 46+00 LT

STEEL BEAM GUARDRAIL, GALVANIZED
 STA 42+40.0 TO 46+00.0 LT

MANUFACTURED TERMINAL SECTION, FLARED
 STA 42+02.5 TO 42+40.0 LT

SPECIAL PROVISION
 (REMOVING SIGN POSTS)
 STA 40+65 LT

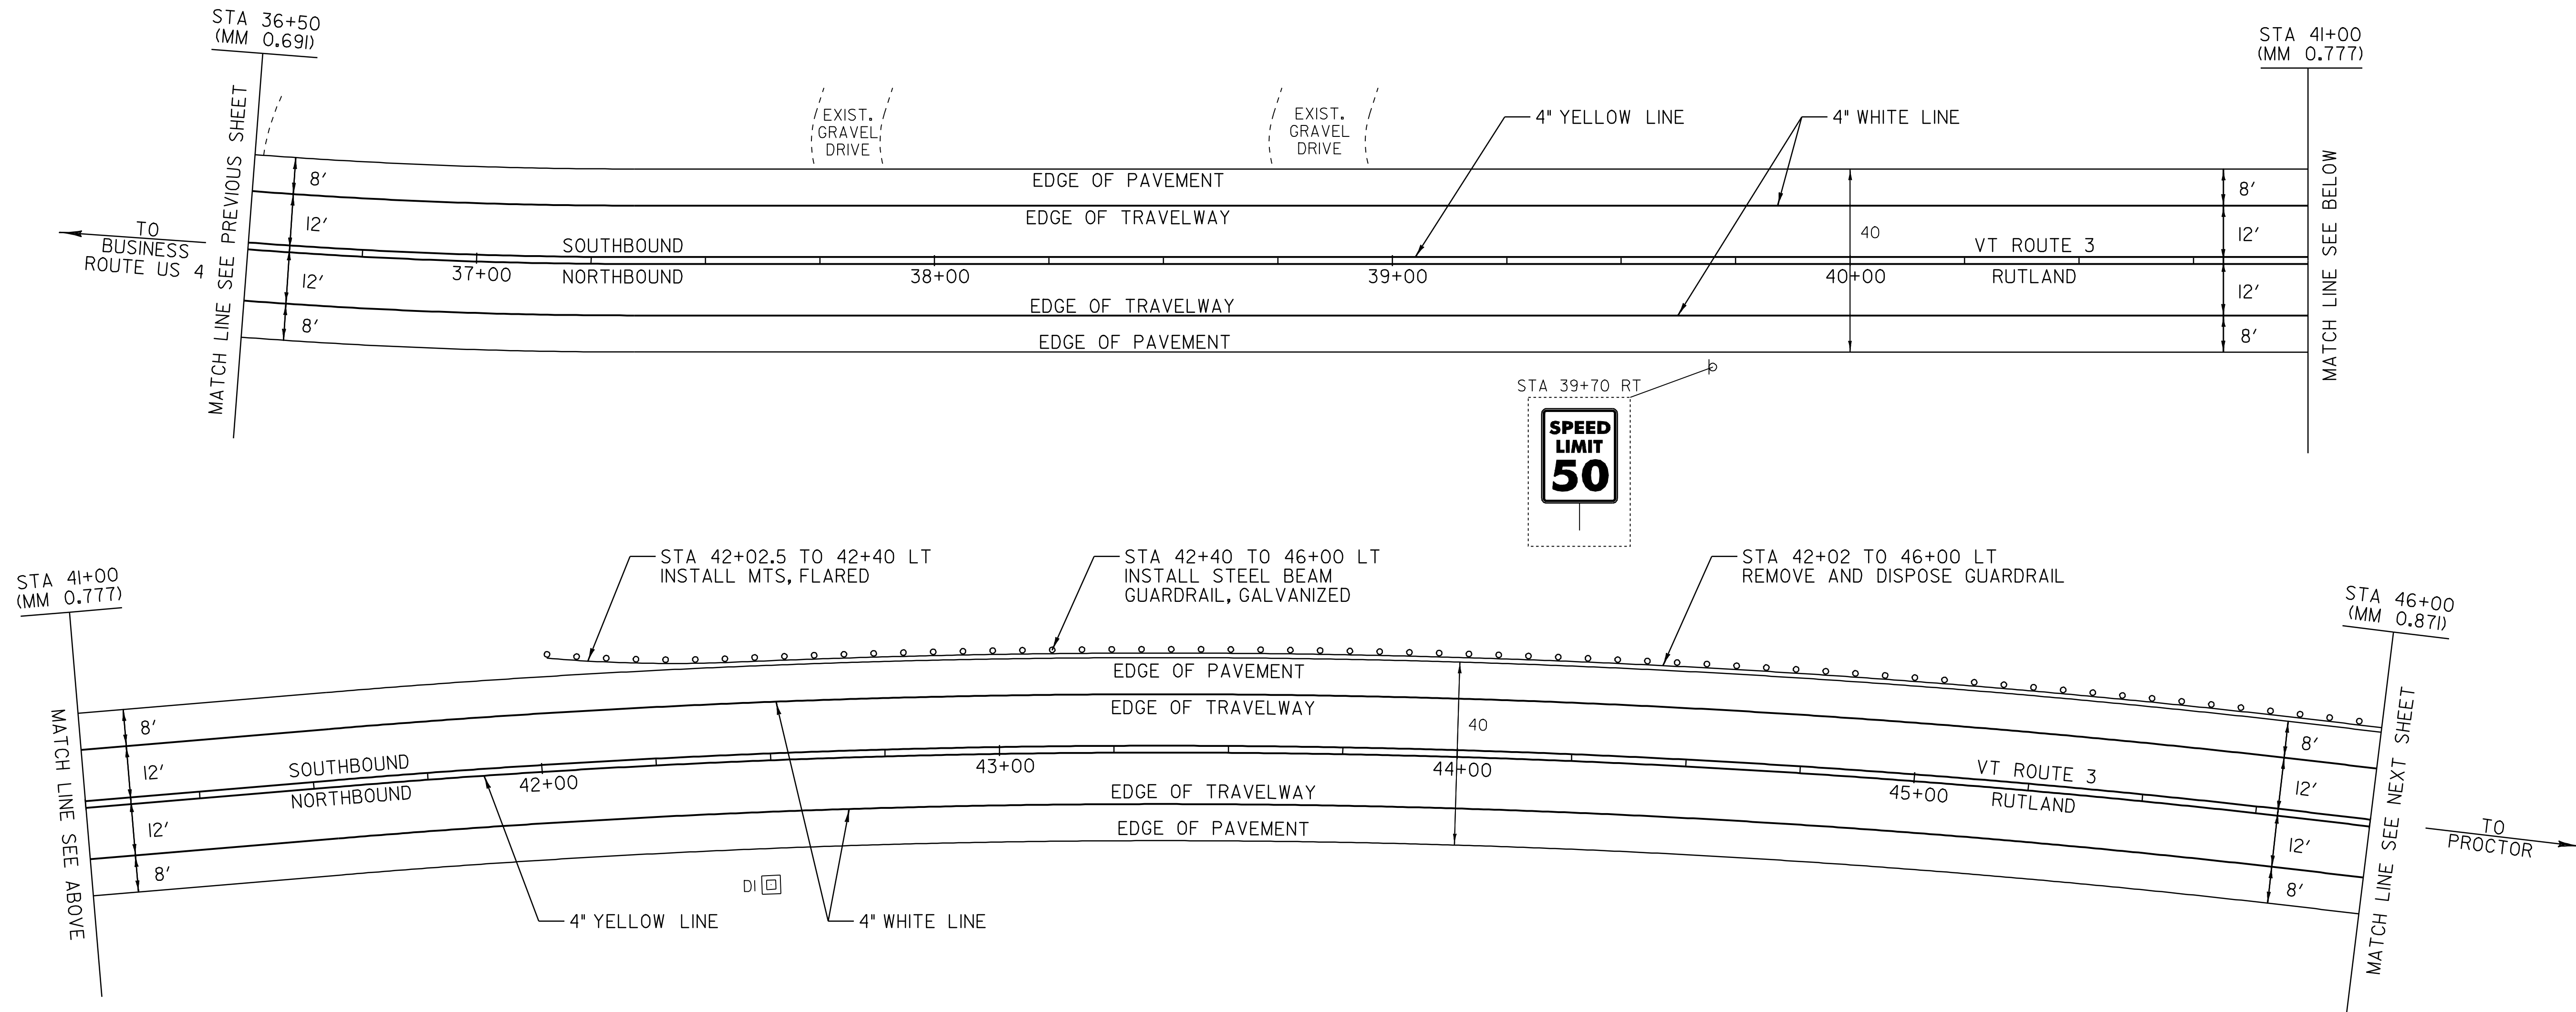

NOT TO SCALE

LEGEND

- R = REMOVE EXISTING
- S = SALVAGE
- R&S = REMOVE AND SALVAGE
- N = NEW
- RET = RETAIN
- B-B = BACK TO BACK
- = NEW GUARDRAIL
- = EXISTING GUARDRAIL

SIGN INVENTORY SHEET

PAVING PROJECT LAYOUT #5	PROJECT: RUTLAND - PROCTOR	PROJECT NO.: STP 2312(I)S
	DESIGN FILE NAME: /pave/01C020/pc020.dgn	PLOT DATE: 07-OCT-2008 11:
	IPARM FILE NAME: pc020la05.1	SURVEY DATE: 12/05
	SURVEYED BY: CLD ENGINEERS, INC	DRAWN BY: JCS
	SQUAD LEADER: PTS	SHEET: 14 OF 33
	CLD REF. NO. 05-0390	