



TEMPORARY 4" YELLOW LINE, PAINT  
 DURABLE 4" YELLOW LINE, THERMOPLASTIC  
 STA 56+00 TO 66+00 SOLID LT & RT

TEMPORARY 4" WHITE LINE, PAINT  
 DURABLE 4" WHITE LINE, THERMOPLASTIC  
 STA 56+00 TO 66+00 SOLID LT & RT

REMOVAL AND DISPOSAL OF GUARDRAIL  
 STA 56+00 TO 57+61 LT  
 STA 58+55 TO 59+51 RT  
 STA 58+82 TO 59+77 LT  
 STA 61+83 TO 64+37 LT  
 STA 61+89 TO 63+95 RT

STEEL BEAM GUARDRAIL, GALVANIZED  
 STA 56+00.0 TO 59+65.0 LT  
 STA 58+63.0 TO 59+38.0 RT  
 STA 61+86.0 TO 63+86.0 RT  
 STA 61+87.0 TO 64+37.0 LT  
 STA 64+37.0 TO 66+00.0 LT

MANUFACTURED TERMINAL SECTION, FLARED  
 STA 58+25.5 TO 58+63.0 RT  
 STA 59+38.0 TO 59+75.5 RT  
 STA 59+65.0 TO 60+02.5 LT  
 STA 61+48.5 TO 61+86.0 RT  
 STA 61+49.5 TO 61+87.0 LT  
 STA 63+86.0 TO 64+23.5 RT

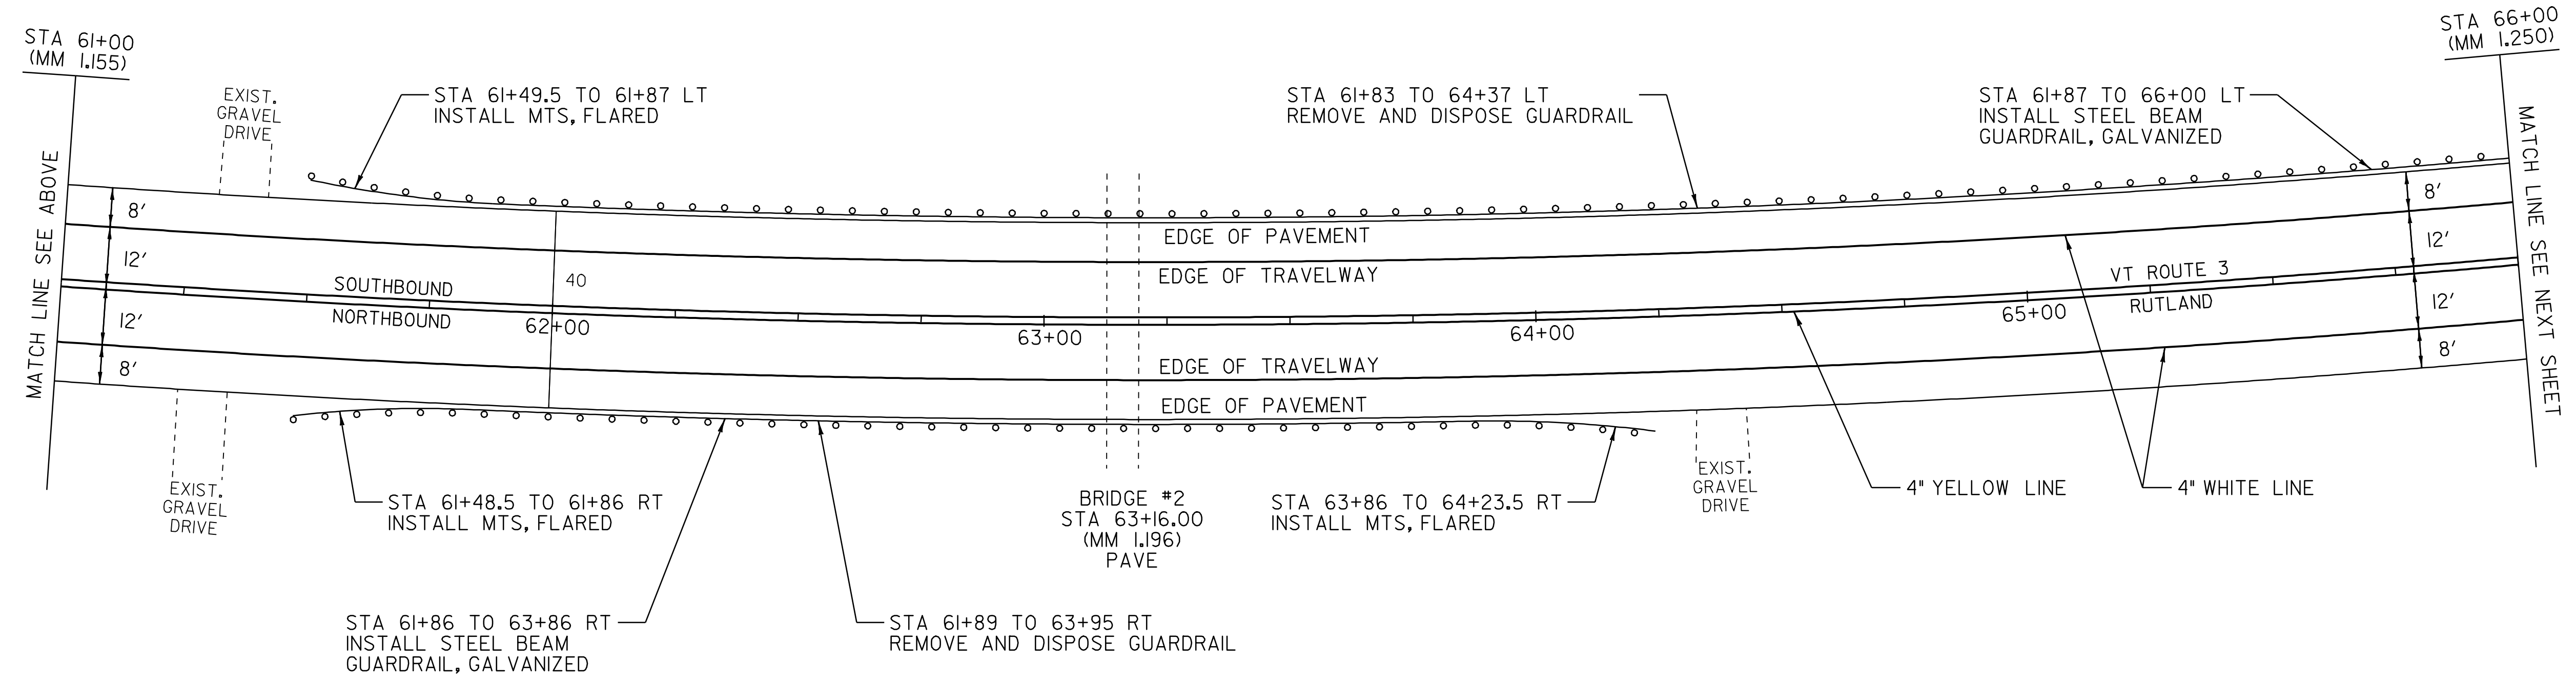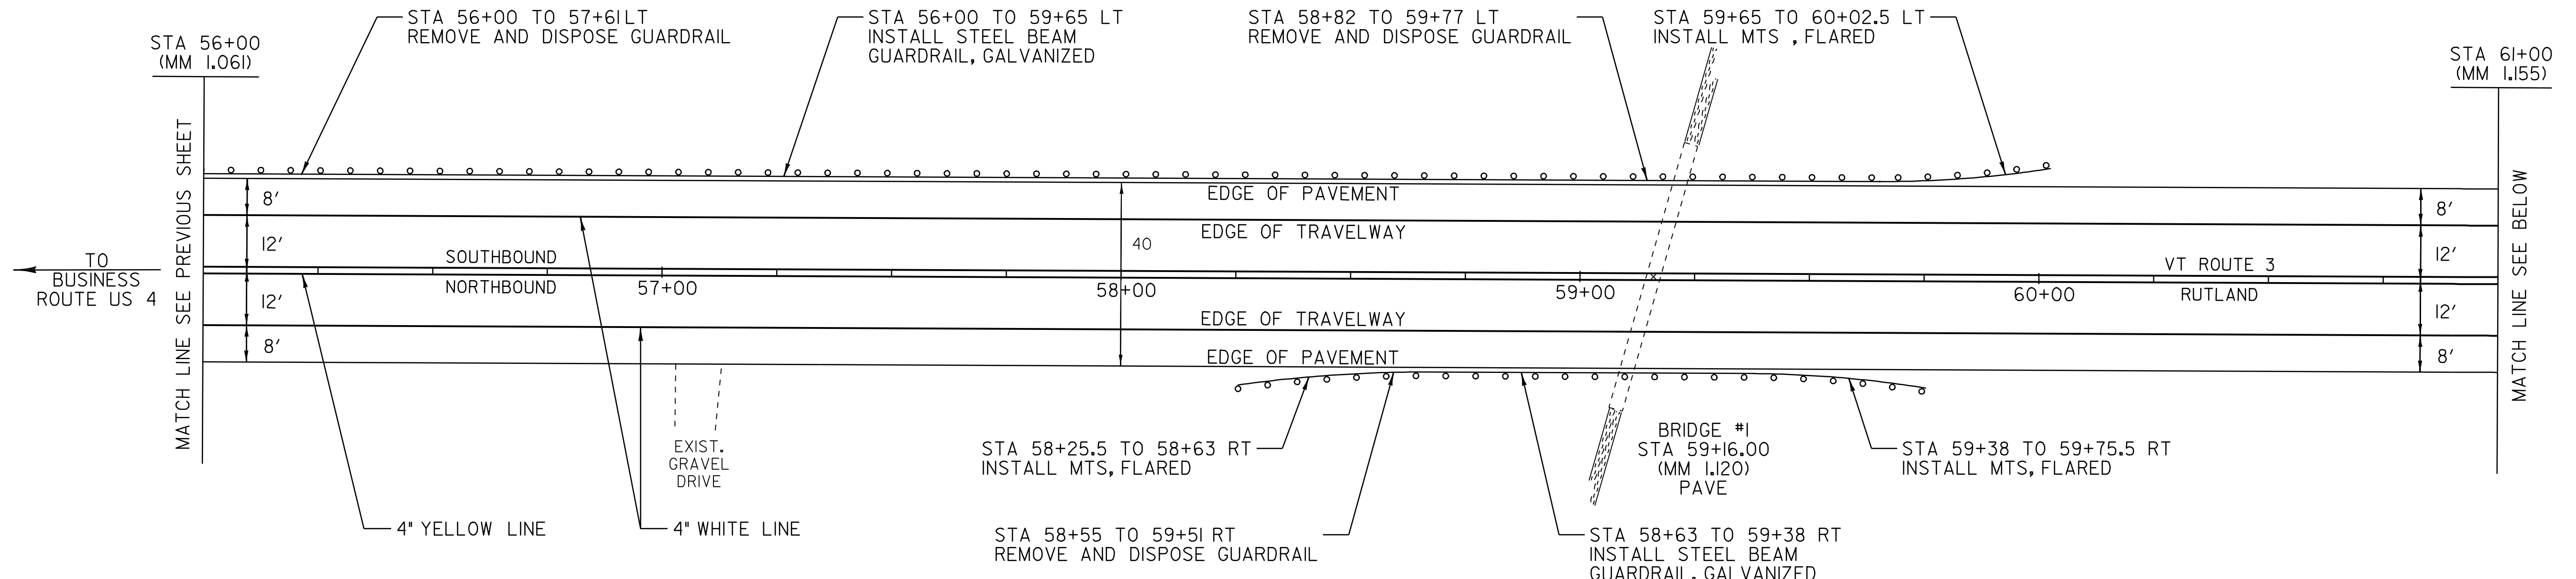

- LEGEND**
- R = REMOVE EXISTING
  - S = SALVAGE
  - R&S = REMOVE AND SALVAGE
  - N = NEW
  - RET = RETAIN
  - B-B = BACK TO BACK
  - = NEW GUARDRAIL
  - = EXISTING GUARDRAIL

**PAVING PROJECT LAYOUT #7**

**SIGN INVENTORY SHEET**

PROJECT: RUTLAND - PROCTOR	PROJECT NO.: STP 2312(I)S
DESIGN FILE NAME: /pave/01C020/pc020.dgn	PLOT DATE: 07-OCT-2008 11:58
IPARM FILE NAME: pc020la07.1	SURVEY DATE: 12/05
SURVEYED BY: CLD ENGINEERS, INC	DRAWN BY: JCS
SQUAD LEADER: PTS	SHEET: 16 OF 33
CLD REF. NO. 05-0390	

NOT TO SCALE