

TEMPORARY 4" YELLOW LINE, PAINT
 DURABLE 4" YELLOW LINE, THERMOPLASTIC
 STA 66+00 TO 76+50 SOLID LT & RT


TEMPORARY 4" WHITE LINE, PAINT
 DURABLE 4" WHITE LINE, THERMOPLASTIC
 STA 66+00 TO 76+50 SOLID LT & RT

STONE FILL, TYPE I
 STA 69+75 LT
 STA 71+35 LT
 STA 73+50 LT

REMOVAL AND DISPOSAL OF GUARDRAIL
 STA 67+75 TO 76+50 LT

STEEL BEAM GUARDRAIL, GALVANIZED
 STA 66+00.0 TO 69+49.5 LT

STEEL BEAM GUARDRAIL, GALVANIZED W/8' POSTS
 STA 69+49.5 TO 76+50.0 LT

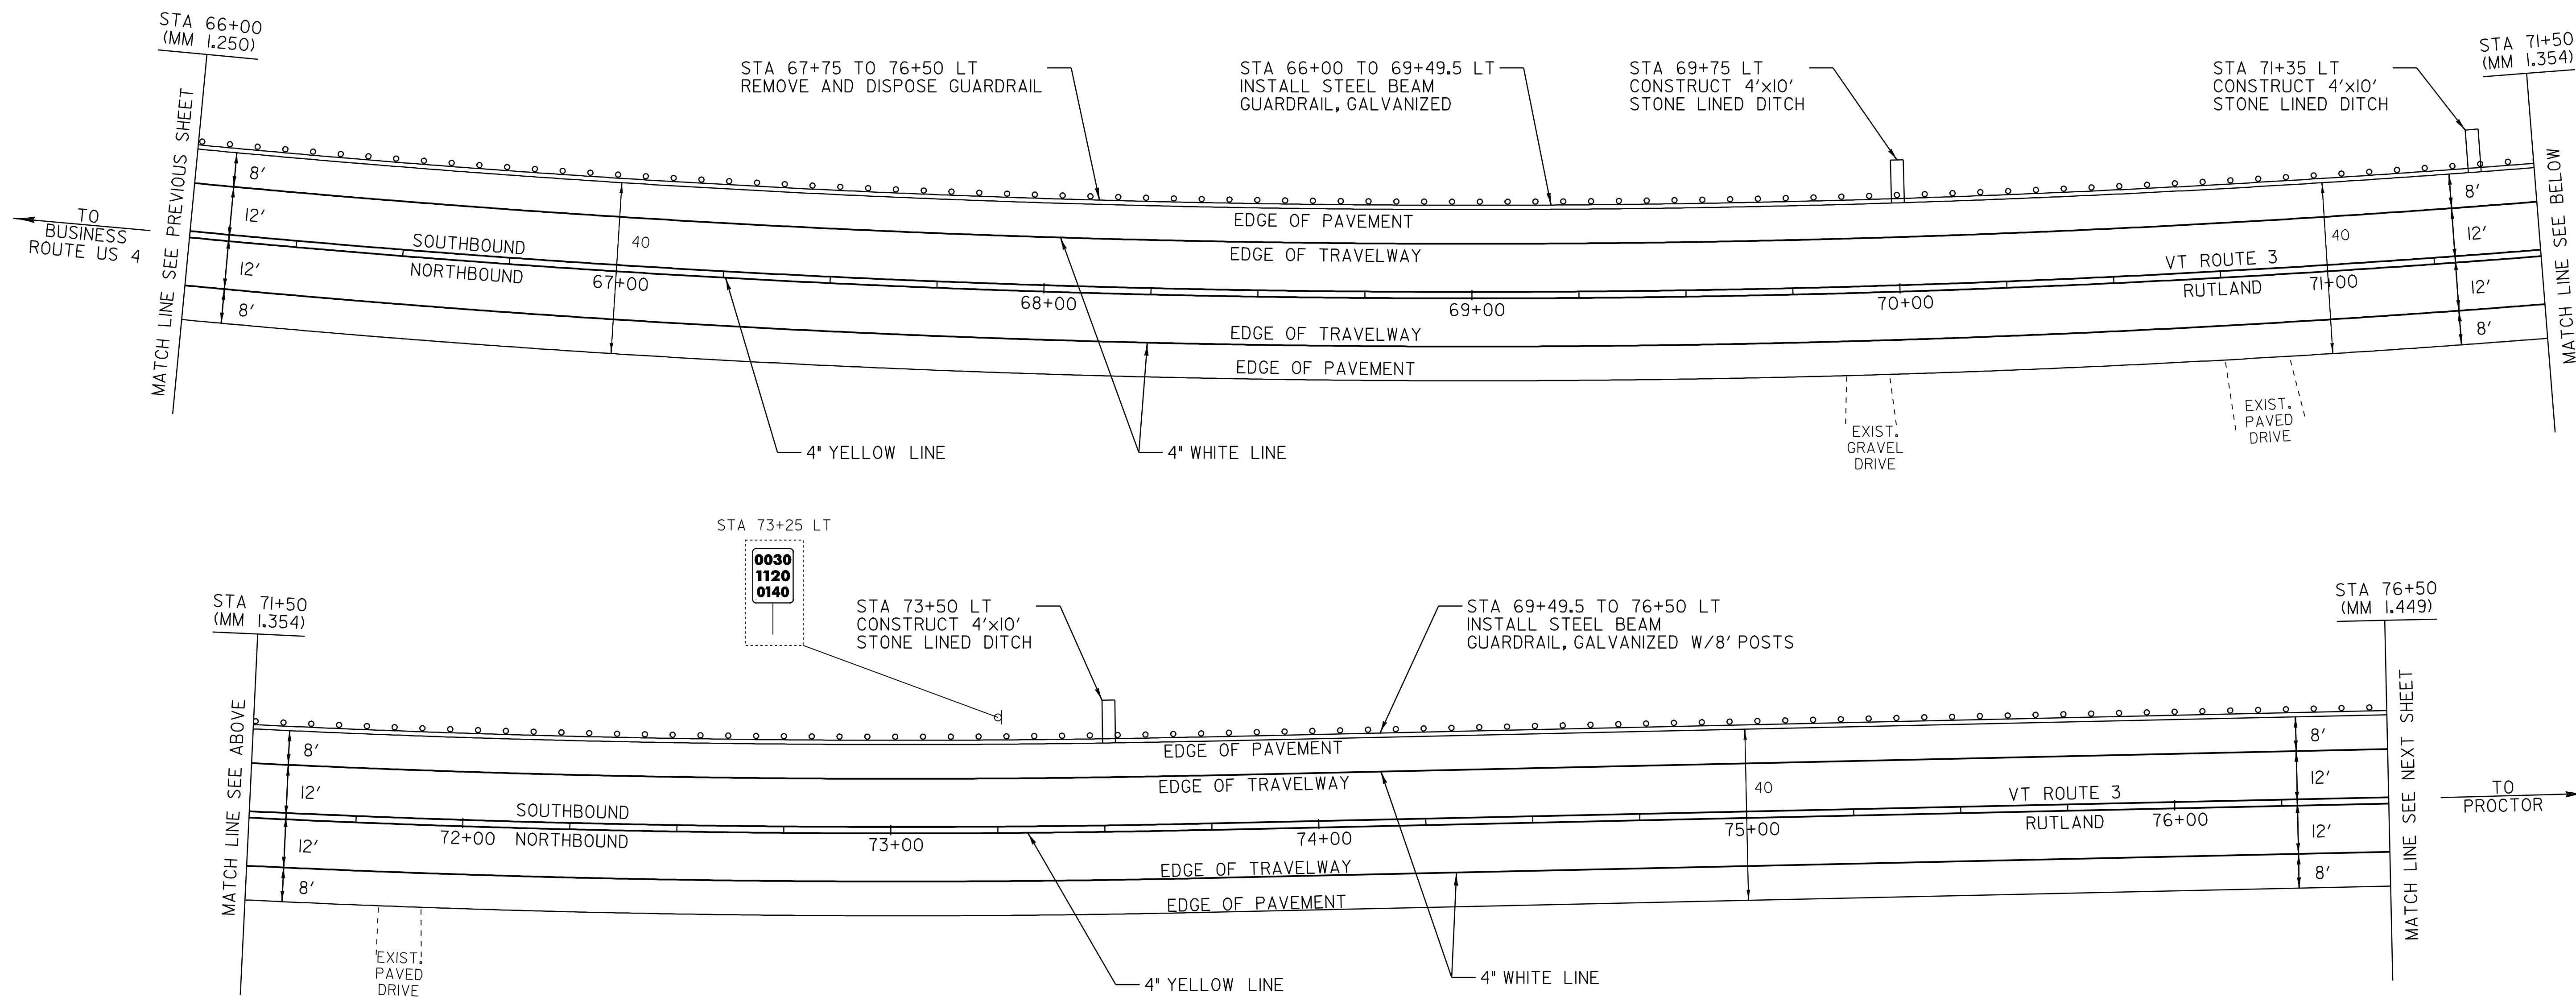

0030
1120
0140

NOT TO SCALE

LEGEND

- R = REMOVE EXISTING
- S = SALVAGE
- R&S = REMOVE AND SALVAGE
- N = NEW
- RET = RETAIN
- B-B = BACK TO BACK
- = NEW GUARDRAIL
- = EXISTING GUARDRAIL

**PAVING
PROJECT
LAYOUT #8**

SIGN INVENTORY SHEET

PROJECT: RUTLAND - PROCTOR	PROJECT NO.: STP 2312(I)S
DESIGN FILE NAME: /pave/01C020/pc020.dgn	PLOT DATE: 07-OCT-2008 11:58
IPARM FILE NAME: pc020la08.i	SURVEY DATE: 12/05
SURVEYED BY: CLD ENGINEERS, INC	DRAWN BY: JCS
SQUAD LEADER: PTS	SHEET: 17 OF 33
CLD REF. NO. 05-0390	