


TEMPORARY 4" YELLOW LINE, PAINT
 DURABLE 4" YELLOW LINE, THERMOPLASTIC
 STA 76+50 TO 86+50 SOLID LT & RT

TEMPORARY 4" WHITE LINE, PAINT
 DURABLE 4" WHITE LINE, THERMOPLASTIC
 STA 76+50 TO 86+50 SOLID LT & RT

REMOVAL AND DISPOSAL OF GUARDRAIL
 STA 76+50 TO 80+49 LT

STEEL BEAM GUARDRAIL, GALVANIZED W/8' POSTS
 STA 76+50.0 TO 80+49.5 LT

MANUFACTURED TERMINAL SECTION, FLARED
 STA 80+49.5 TO 80+87.0 LT

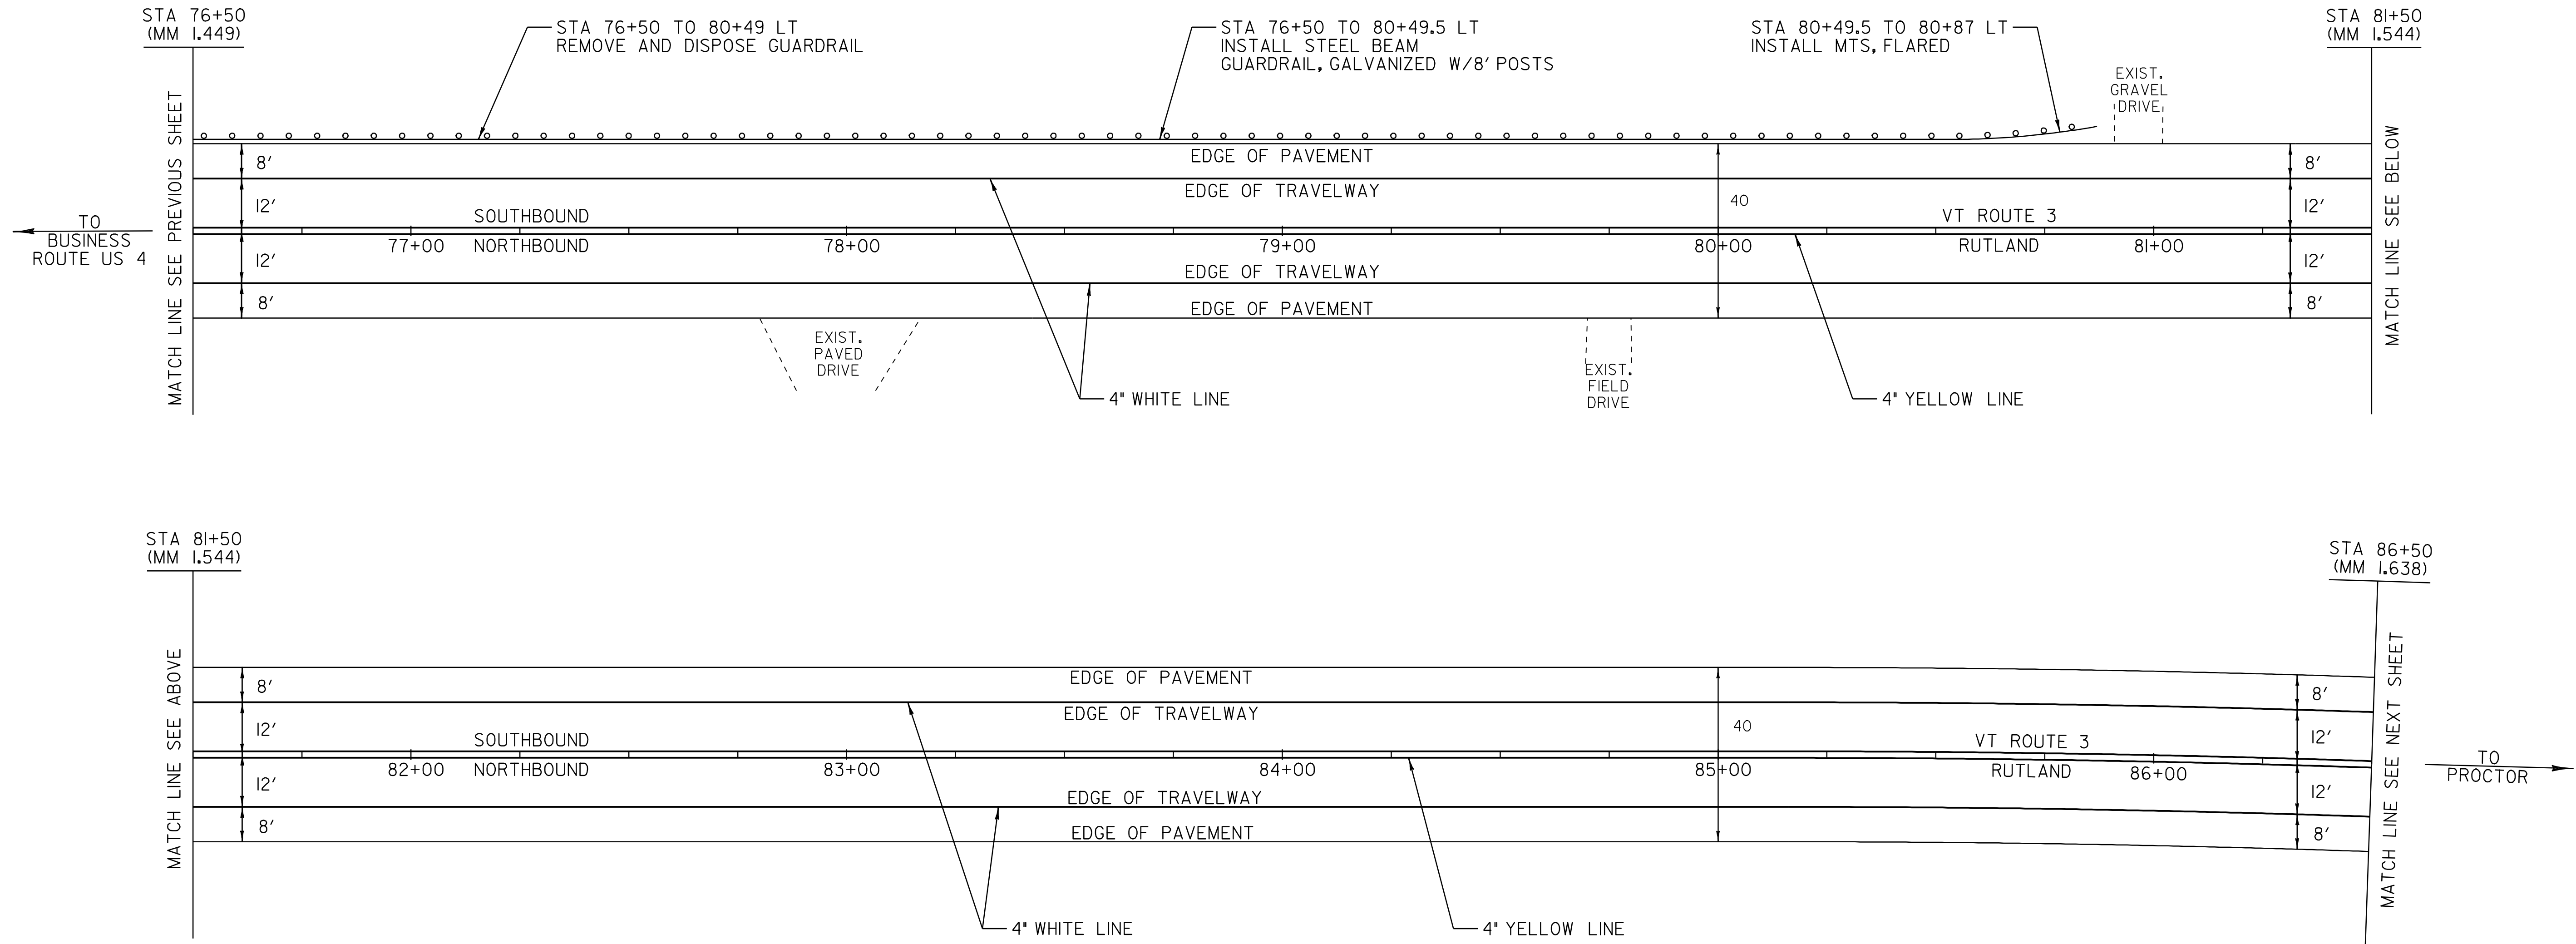

NOT TO SCALE

LEGEND

- R = REMOVE EXISTING
- S = SALVAGE
- R&S = REMOVE AND SALVAGE
- N = NEW
- RET = RETAIN
- B-B = BACK TO BACK
- = NEW GUARDRAIL
- = EXISTING GUARDRAIL

**PAVING
 PROJECT
 LAYOUT #9**

SIGN INVENTORY SHEET

PROJECT: RUTLAND - PROCTOR	PROJECT NO.: STP 2312(I)S
DESIGN FILE NAME: /pave/01C020/pc020.dgn	PLOT DATE: 07-OCT-2008 11:58
IPARM FILE NAME: pc020la09.i	SURVEY DATE: 12/05
SURVEYED BY: CLD ENGINEERS, INC	DRAWN BY: JCS
SQUAD LEADER: PTS	SHEET: 18 OF 33
CLD REF. NO. 05-0390	