


TEMPORARY 4" YELLOW LINE, PAINT
 DURABLE 4" YELLOW LINE, THERMOPLASTIC
 RUTLAND
 STA 86+50 TO 89+52 SOLID LT & RT
 PROCTOR
 STA P 0+00 TO 0+48 SOLID LT & RT
 STA P 0+68 DOUBLE SOLID RT (TH 55)
 STA P 0+88 TO 7+00 SOLID LT & RT

TEMPORARY 4" WHITE LINE, PAINT
 DURABLE 4" WHITE LINE, THERMOPLASTIC
 RUTLAND
 STA 86+50 TO 89+52 SOLID LT & RT
 PROCTOR
 STA P 0+00 TO 7+00 LT
 STA P 0+00 TO 0+56 RT
 STA P 0+80 TO 7+00 RT

TEMPORARY LETTER OR SYMBOL, PAINT
 DURABLE LETTER OR SYMBOL, THERMOPLASTIC
 PROCTOR
 STA P 0+68 RT - " STOP" (TH 55)
 TEMPORARY 24" STOP BAR, PAINT
 DURABLE 24" STOP BAR, THERMOPLASTIC
 PROCTOR
 STA P 0+68 RT (TH 55)

REMOVING SIGNS
 AS SHOWN - 4
 ERECTING SALVAGED SIGNS
 AS SHOWN - 1

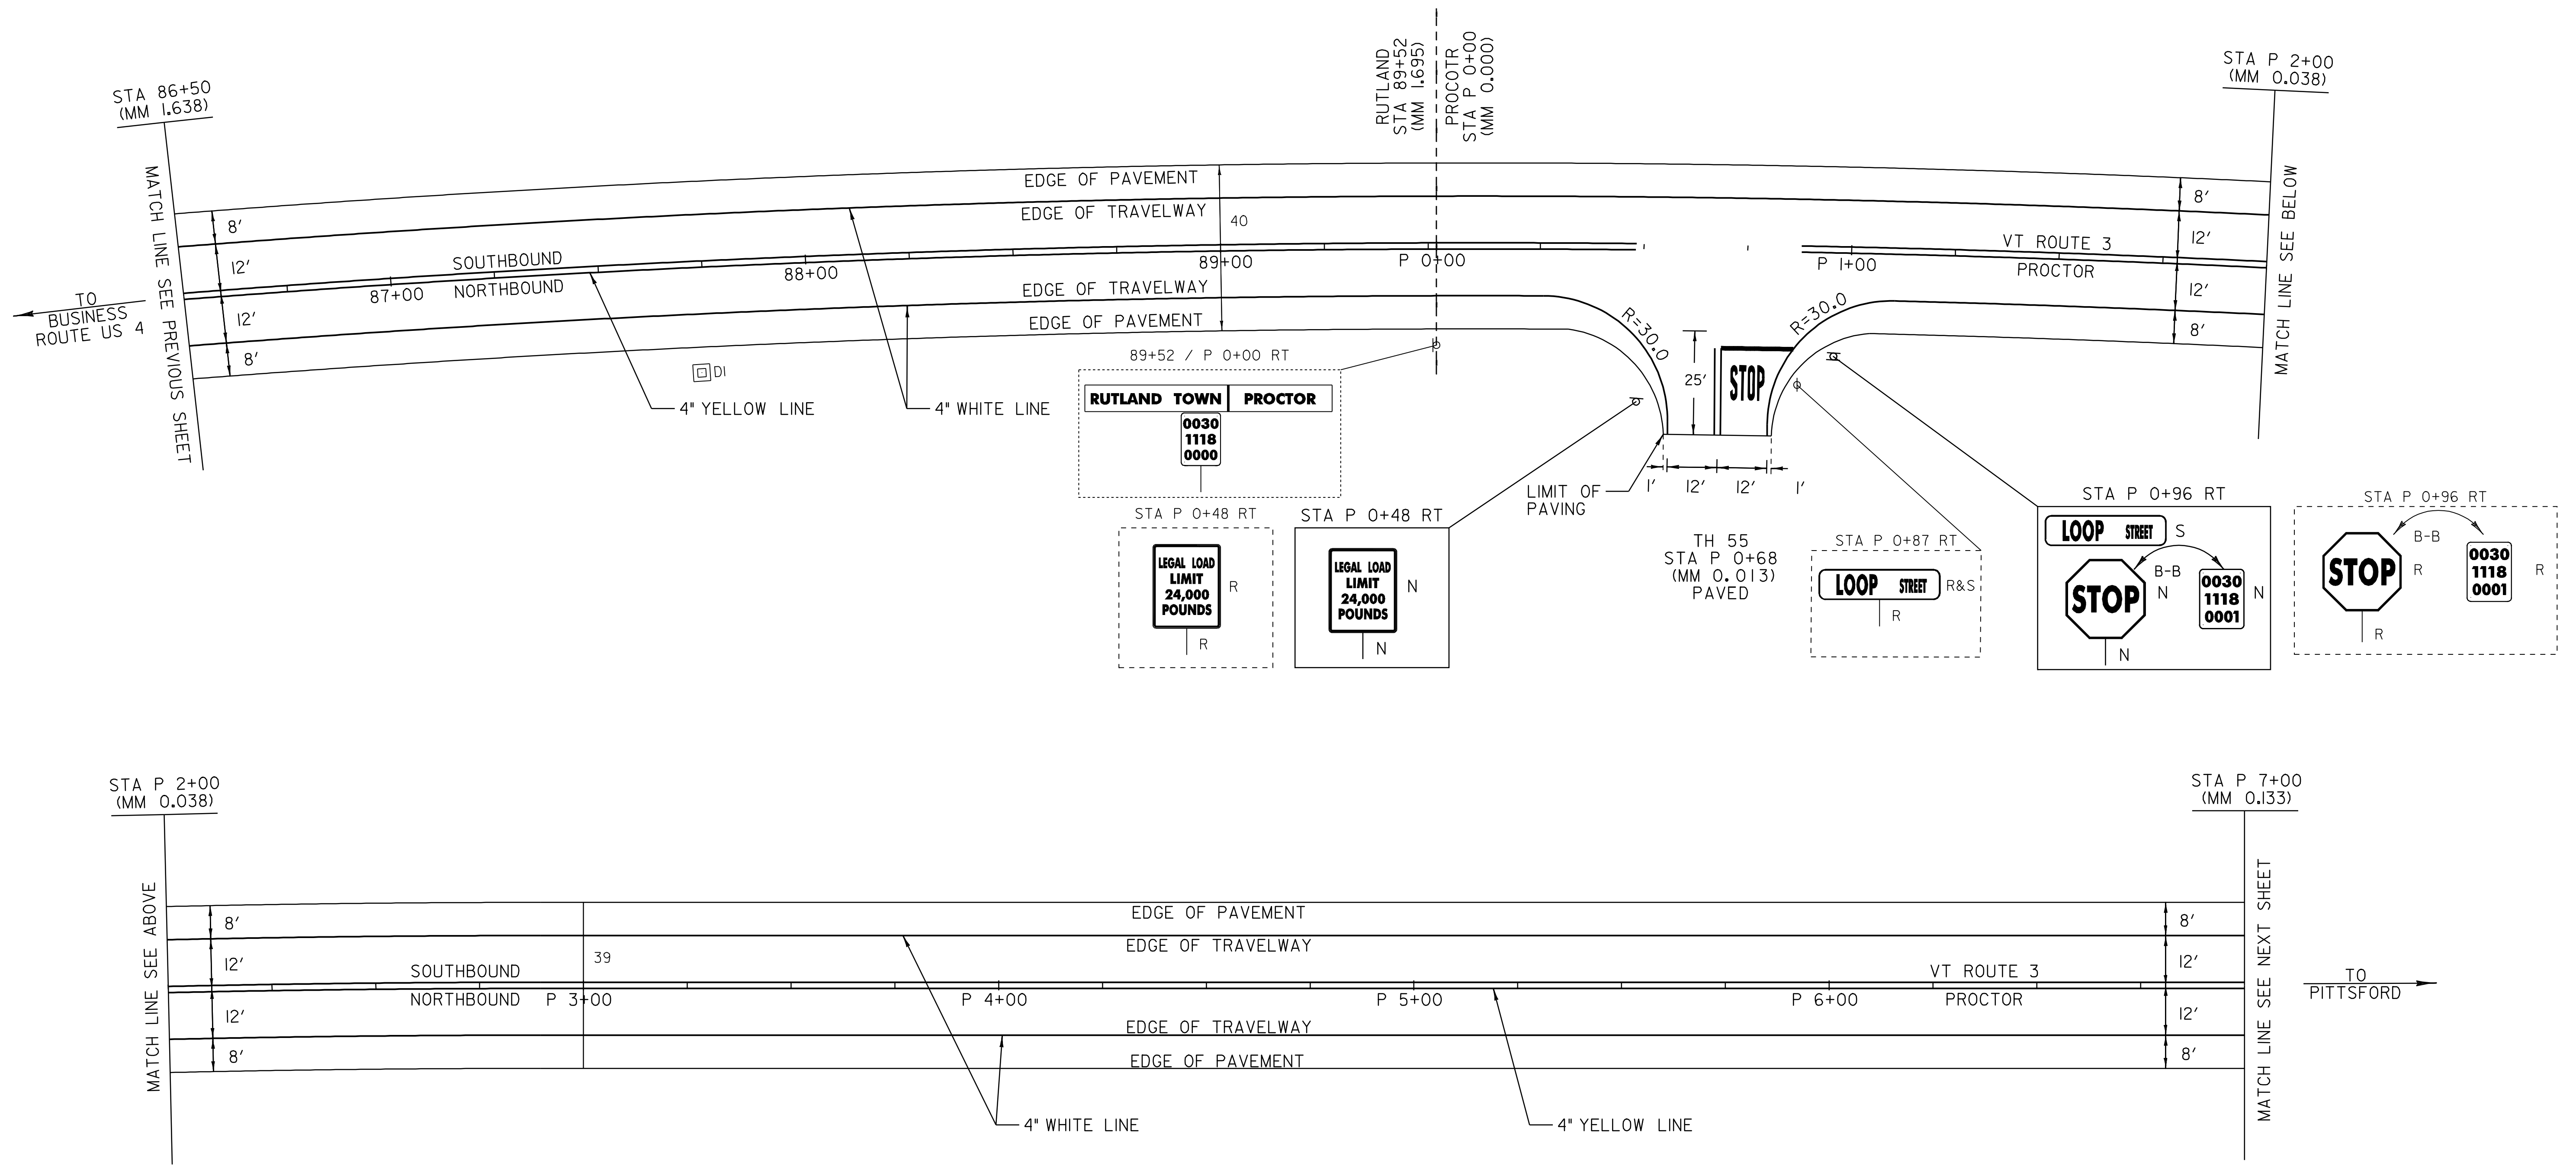

NOT TO SCALE

LEGEND

- R = REMOVE EXISTING
- S = SALVAGE
- R&S = REMOVE AND SALVAGE
- N = NEW
- RET = RETAIN
- B-B = BACK TO BACK
- = NEW GUARDRAIL
- = EXISTING GUARDRAIL

SIGN INVENTORY SHEET

PAVING PROJECT LAYOUT #10	PROJECT: RUTLAND - PROCTOR	PROJECT NO. : STP 2312(I)S
	DESIGN FILE NAME: /pave/01C020/pc020.dgn	PLOT DATE: 07-OCT-2008 11:
	IPARM FILE NAME: pc020l0.i	SURVEY DATE: 12/05
	SURVEYED BY: CLD ENGINEERS, INC	DRAWN BY: JCS
	SQUAD LEADER: PTS	SHEET: 19 OF 33
	CLD REF. NO. 05-0390	