


TEMPORARY 4" YELLOW LINE, PAINT
 DURABLE 4" YELLOW LINE, THERMOPLASTIC
 STA P 27+00 TO 37+50 SOLID LT & RT

TEMPORARY 4" WHITE LINE, PAINT
 DURABLE 4" WHITE LINE, THERMOPLASTIC
 STA P 27+00 TO 37+50 SOLID LT & RT

REMOVAL AND DISPOSAL OF GUARDRAIL
 STA P 27+00 TO 37+50 LT

STEEL BEAM GUARDRAIL, GALVANIZED
 STA P 27+00.0 TO 37+50.0 LT

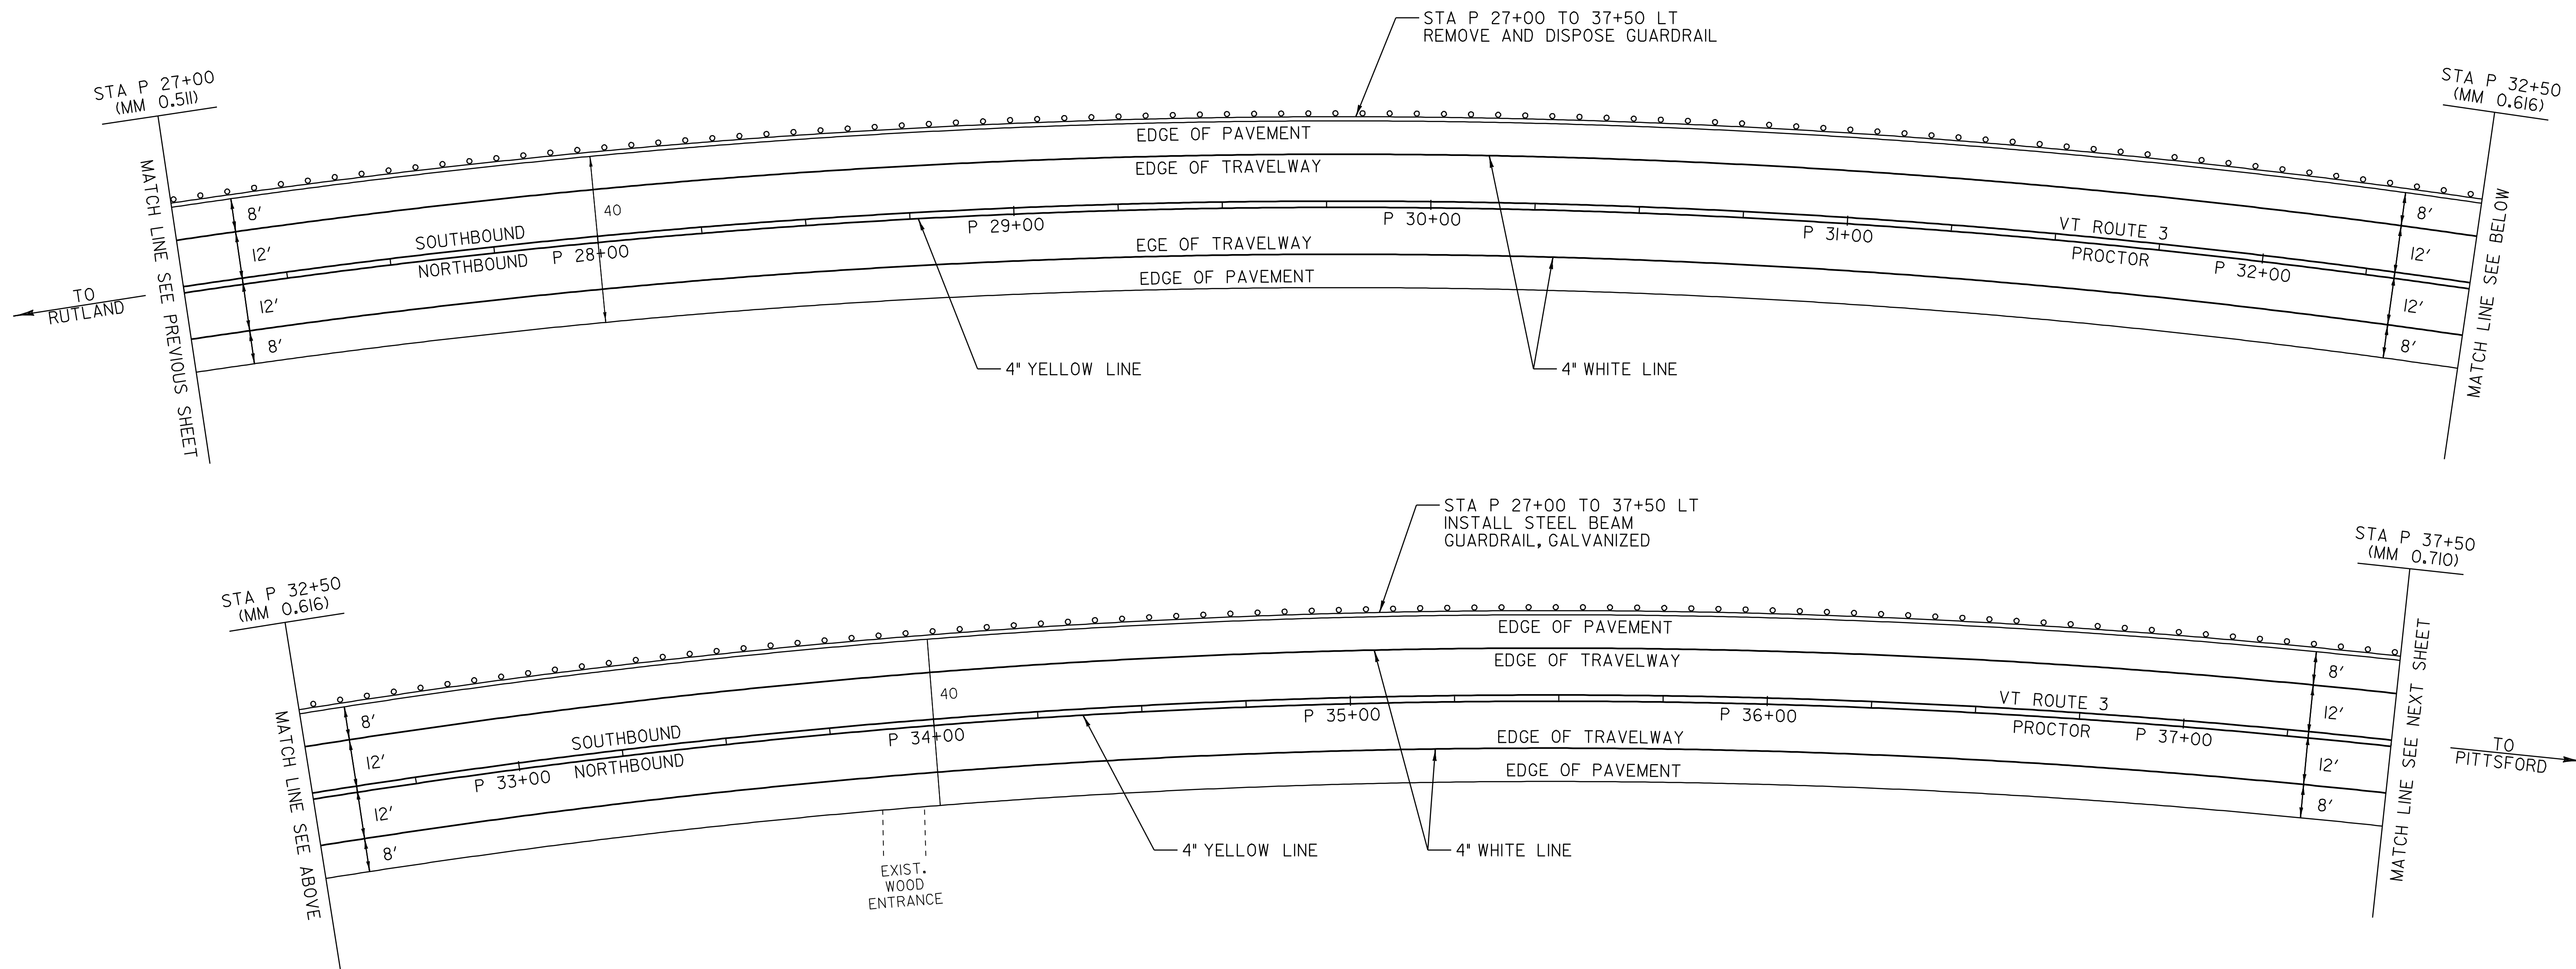

NOT TO SCALE

LEGEND

- R = REMOVE EXISTING
- S = SALVAGE
- R&S = REMOVE AND SALVAGE
- N = NEW
- RET = RETAIN
- B-B = BACK TO BACK
- = NEW GUARDRAIL
- = EXISTING GUARDRAIL

SIGN INVENTORY SHEET

PAVING PROJECT LAYOUT #13	PROJECT:	RUTLAND - PROCTOR	PROJECT NO.:	STP 2312(I)S
	DESIGN FILE NAME:	/pave/01C020/pc020.dgn	PLOT DATE:	07-OCT-2008 11:58
	IPARM FILE NAME:	pc0201a13.i	SURVEY DATE:	12/05
	SURVEYED BY:	CLD ENGINEERS, INC	DRAWN BY:	JCS
	SQUAD LEADER:	PTS		
	CLD REF. NO.	05-0390	SHEET:	22 OF 33