


TEMPORARY 4" YELLOW LINE, PAINT  
 DURABLE 4" YELLOW LINE, THERMOPLASTIC  
 STA P 37+50 TO 39+07 SOLID LT & RT  
 STA P 39+07 TO 45+67 SOLID LT, DASHED RT  
 STA P 45+67 TO 47+50 DASHED

TEMPORARY 4" WHITE LINE, PAINT  
 DURABLE 4" WHITE LINE, THERMOPLASTIC  
 STA P 37+50 TO 47+50 SOLID LT & RT

REMOVAL AND DISPOSAL OF GUARDRAIL  
 STA P 37+50 TO 43+21 LT

STEEL BEAM GUARDRAIL, GALVANIZED  
 STA P 37+50 TO 42+83.5 LT

MANUFACTURED TERMINAL SECTION, FLARED  
 STA P 42+83.5 TO 43+21 LT

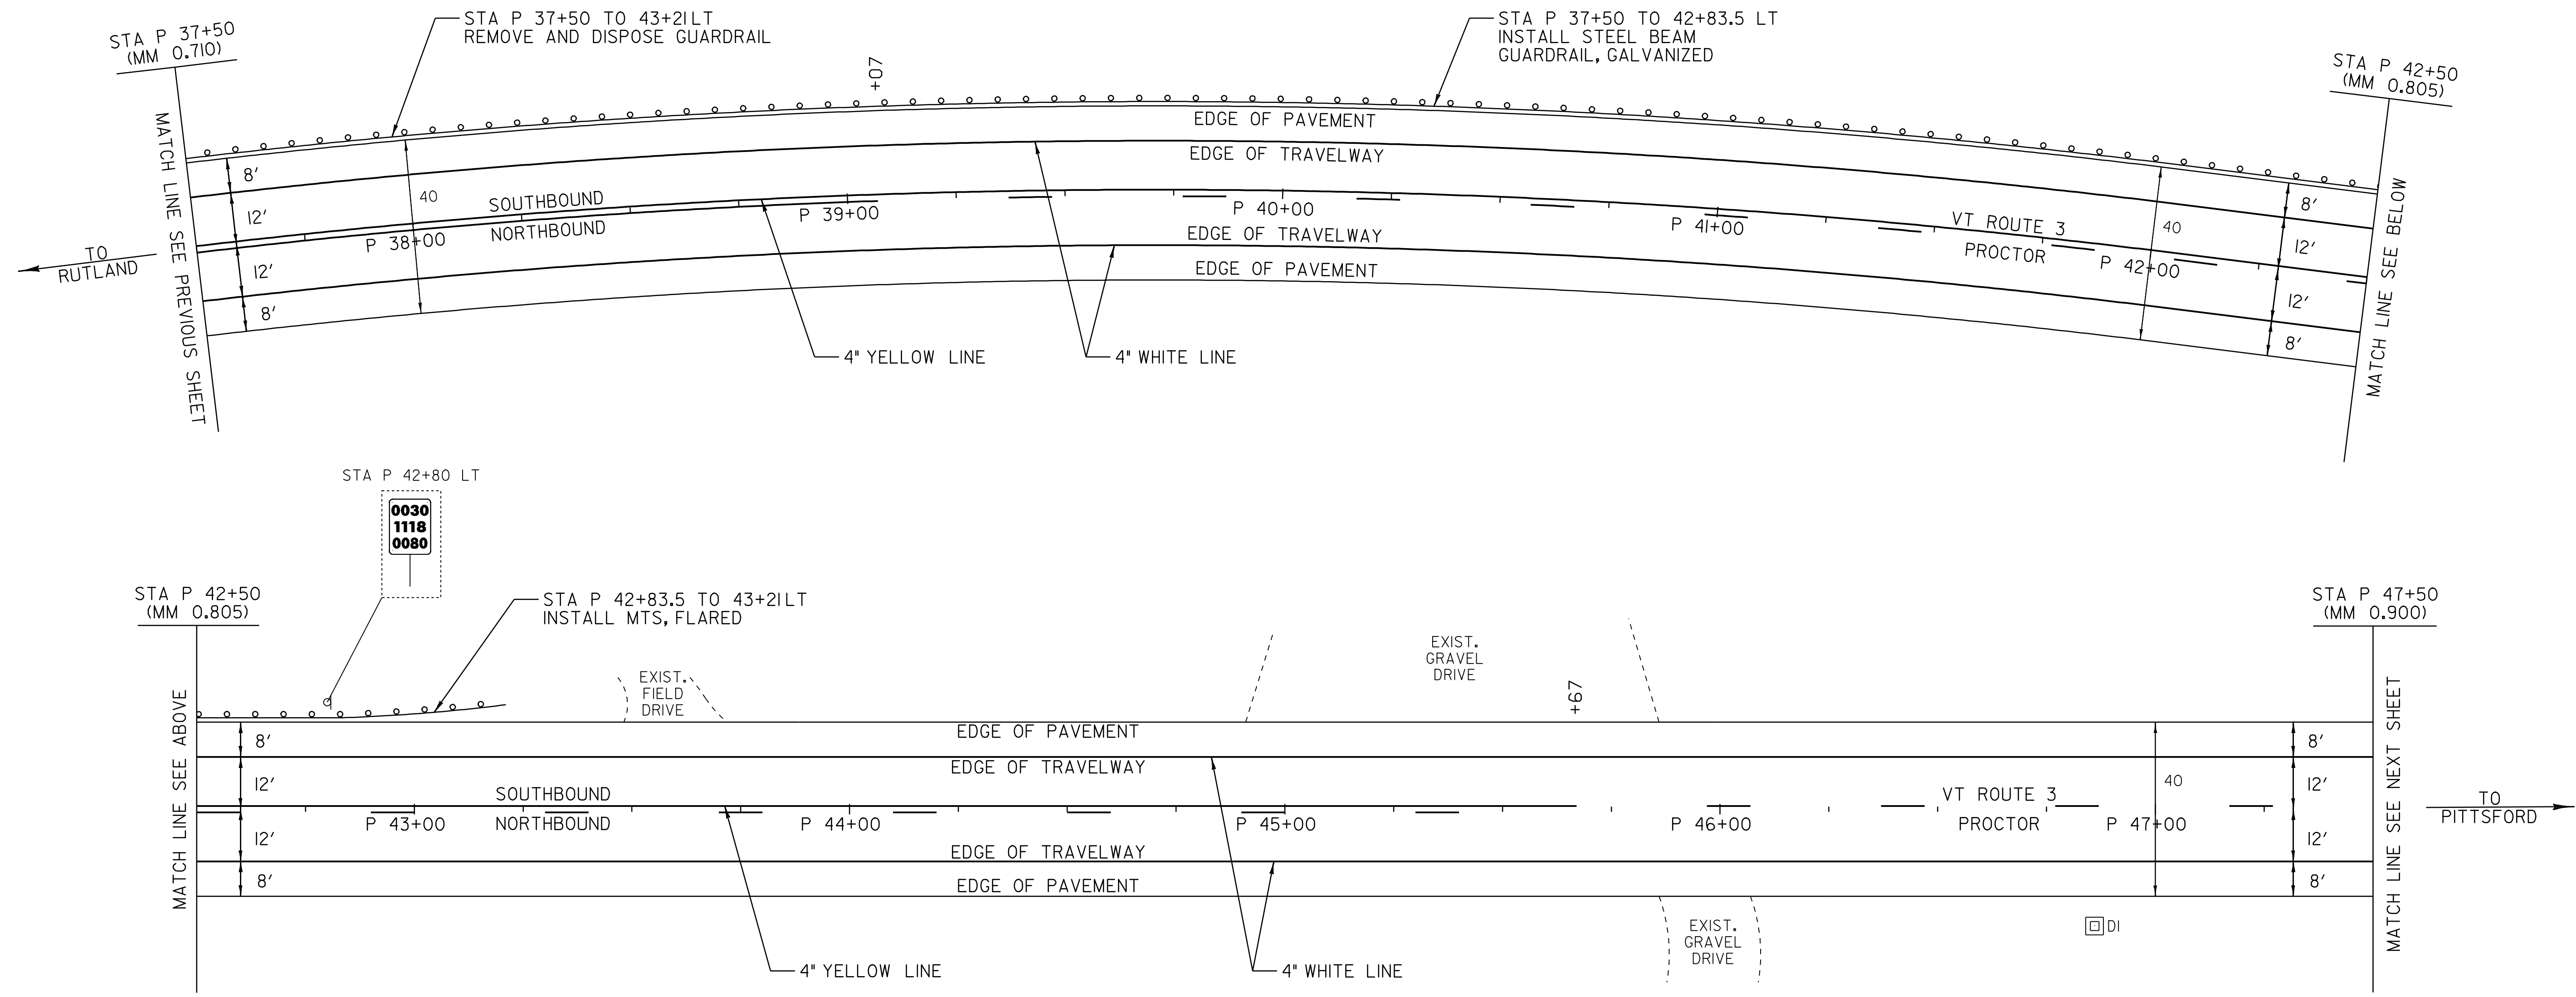

NOT TO SCALE

- LEGEND**
- R = REMOVE EXISTING
  - S = SALVAGE
  - R&S = REMOVE AND SALVAGE
  - N = NEW
  - RET = RETAIN
  - B-B = BACK TO BACK
  - = NEW GUARDRAIL
  - = EXISTING GUARDRAIL

<b>PAVING PROJECT LAYOUT #14</b>	<b>SIGN INVENTORY SHEET</b>	
	PROJECT: RUTLAND - PROCTOR	PROJECT NO.: STP 2312(I)S
	DESIGN FILE NAME: /pave/01C020/pc020.dgn	PLOT DATE: 07-OCT-2008 11:58
	IPARM FILE NAME: pc020lgl4.i	SURVEY DATE: 12/05
SURVEYED BY: CLD ENGINEERS, INC	DRAWN BY: JCS	
SQUAD LEADER: PTS		
CLD REF. NO. 05-0390		SHEET: 23 OF 33