

TEMPORARY 4" YELLOW LINE, PAINT
 DURABLE 4" YELLOW LINE, THERMOPLASTIC
 STA P 47+50 TO 48+05 DASHED
 STA P 48+05 TO 52+00 DASHED LT, SOLID RT
 STA P 52+00 TO 52+10 SOLID LT & RT
 STA P 52+30 DOUBLE SOLID RT (TH 56)
 STA P 52+50 TO 56+50 SOLID LT & RT
 STA P 56+50 TO 57+50 DASHED LT, SOLID RT


TEMPORARY 4" WHITE LINE, PAINT
 DURABLE 4" WHITE LINE, THERMOPLASTIC
 STA P 47+50 TO 57+50 SOLID LT
 STA P 47+50 TO 52+19 SOLID RT
 STA P 52+41 TO 57+50 SOLID RT

TEMPORARY LETTER OR SYMBOL, PAINT
 DURABLE LETTER OR SYMBOL, THERMOPLASTIC
 STA P 52+30 RT - "STOP" (TH 56)

TEMPORARY 24" STOP BAR, PAINT
 DURABLE 24" STOP BAR, THERMOPLASTIC
 STA P 52+30 RT (TH 56)

REMOVING SIGNS
 AS SHOWN - 4 5

ERECTING SALVAGED SIGNS
 AS SHOWN - 1 2

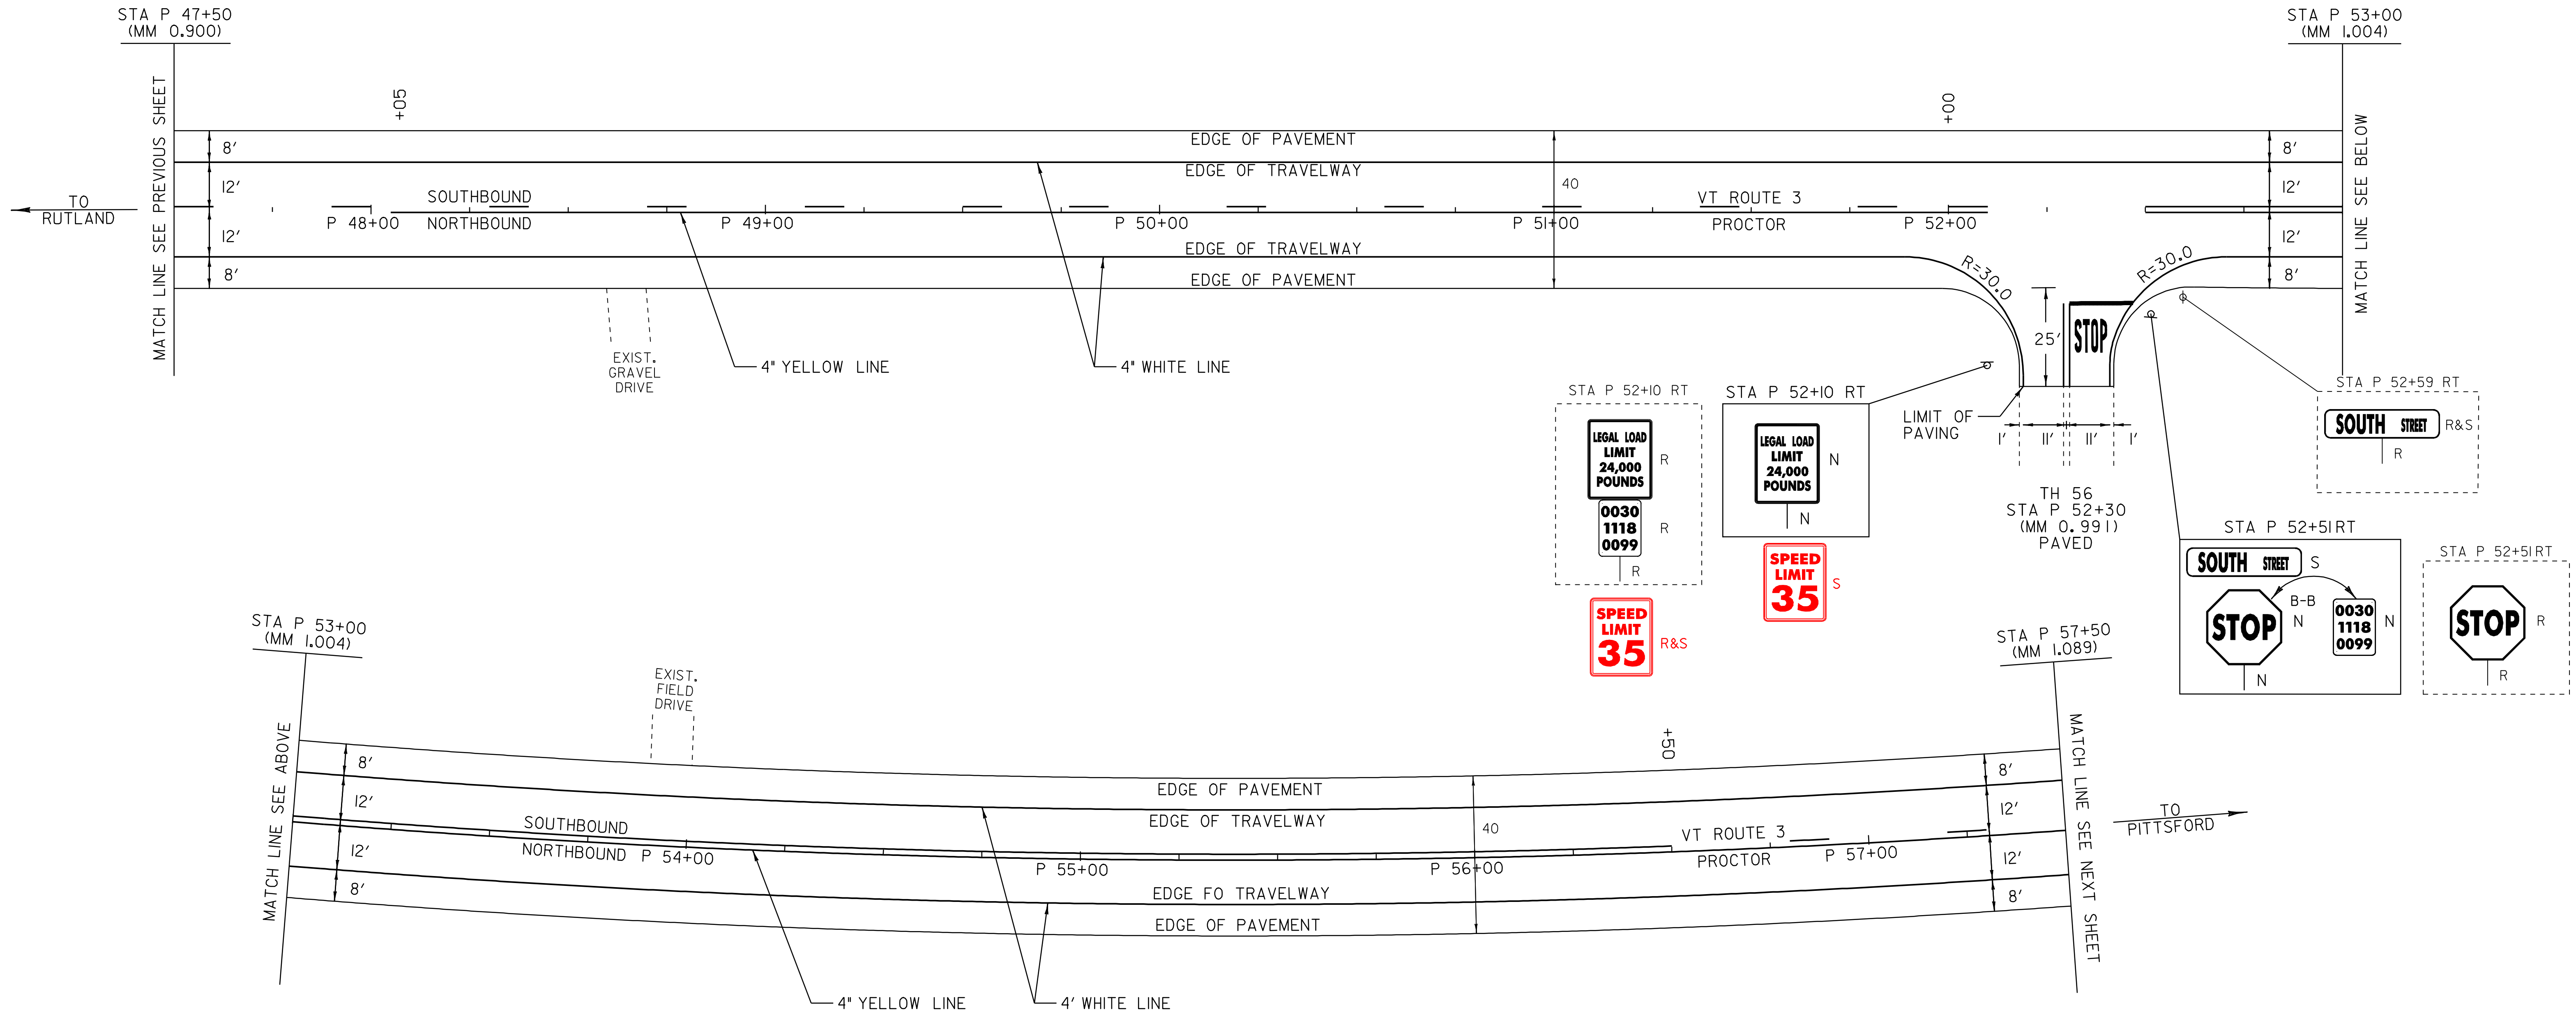

STA P 53+00
(MM 1.004)

STA P 57+50
(MM 1.089)

NOT TO SCALE

LEGEND

- R = REMOVE EXISTING
- S = SALVAGE
- R&S = REMOVE AND SALVAGE
- N = NEW
- RET = RETAIN
- B-B = BACK TO BACK
- = NEW GUARDRAIL
- = EXISTING GUARDRAIL

PAVING PROJECT LAYOUT #15	PROJECT: RUTLAND - PROCTOR	PROJECT NO.: STP 2312(I)S
	DESIGN FILE NAME: /pave/01C020/pc020.dgn	PLOT DATE: 07-OCT-2008 11:58
	IPARM FILE NAME: pc020lsl5.i	SURVEY DATE: 12/05
	SURVEYED BY: CLD ENGINEERS, INC	DRAWN BY: JCS
SQUAD LEADER: PTS	CLD REF. NO. 05-0390	SHEET: 24 OF 33

SIGN INVENTORY SHEET