



TEMPORARY 4" YELLOW LINE, PAINT
 DURABLE 4" WHITE LINE, THERMOPLASTIC
 STA P 67+00 TO 72+34 SOLID LT, DASHED RT
 STA P 72+34 TO 76+50 DASHED

TEMPORARY 4" WHITE LINE, PAINT
 DURABLE 4" WHITE LINE, THERMOPLASTIC
 STA P 67+00 TO 76+50 SOLID LT & RT

REMOVAL AND DISPOSAL OF GUARDRAIL
 STA P 67+00 TO 67+88 LT

STEEL BEAM GUARDRAIL, GALVANIZED
 STA P 67+00.0 TO 67+50.0 LT

MANUFACTURED TERMINAL SECTION, FLARED
 STA P 67+50.0 TO 67+87.5 LT

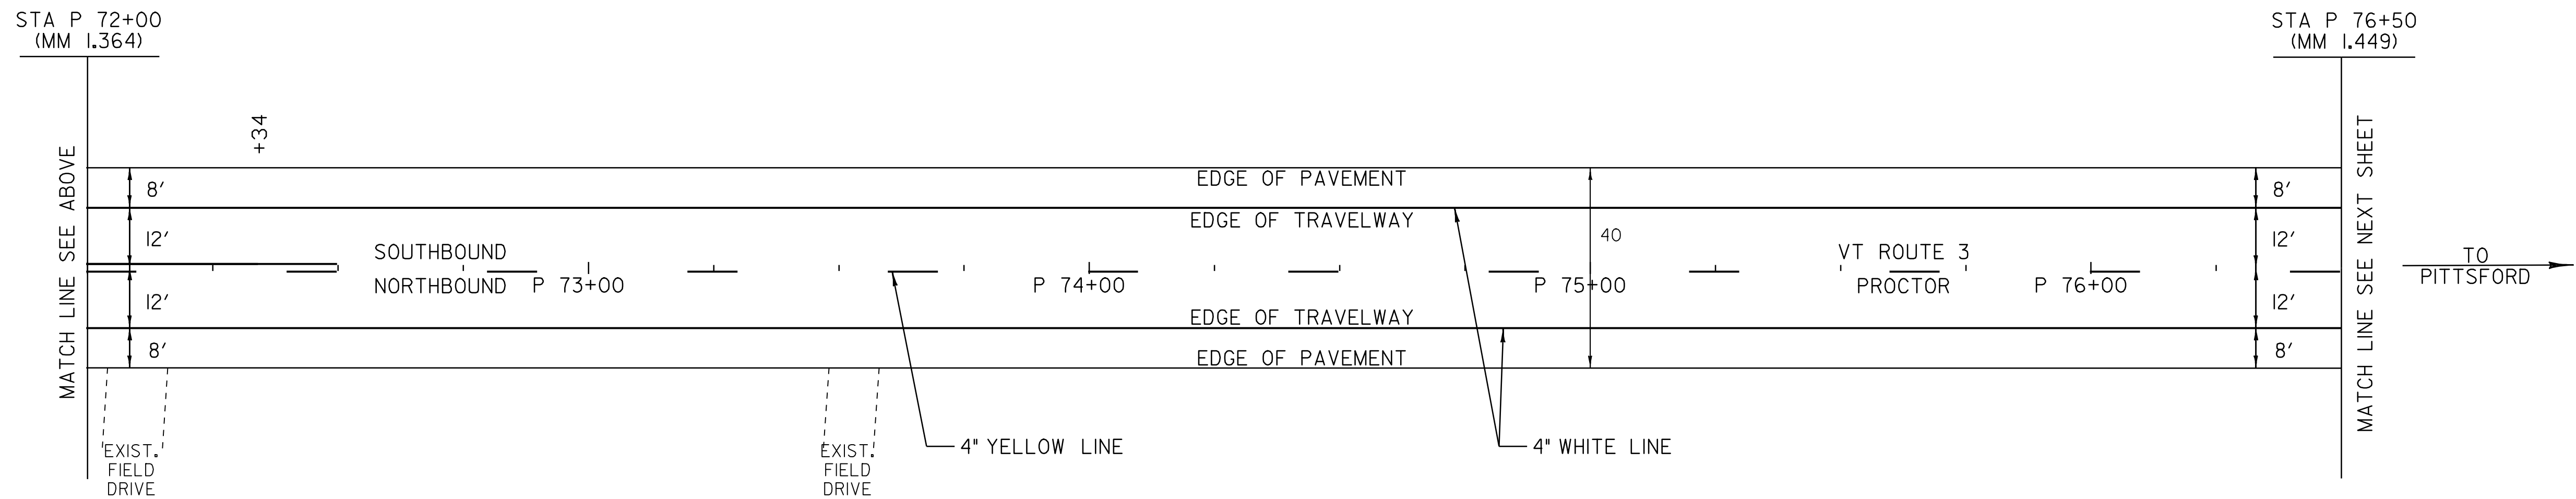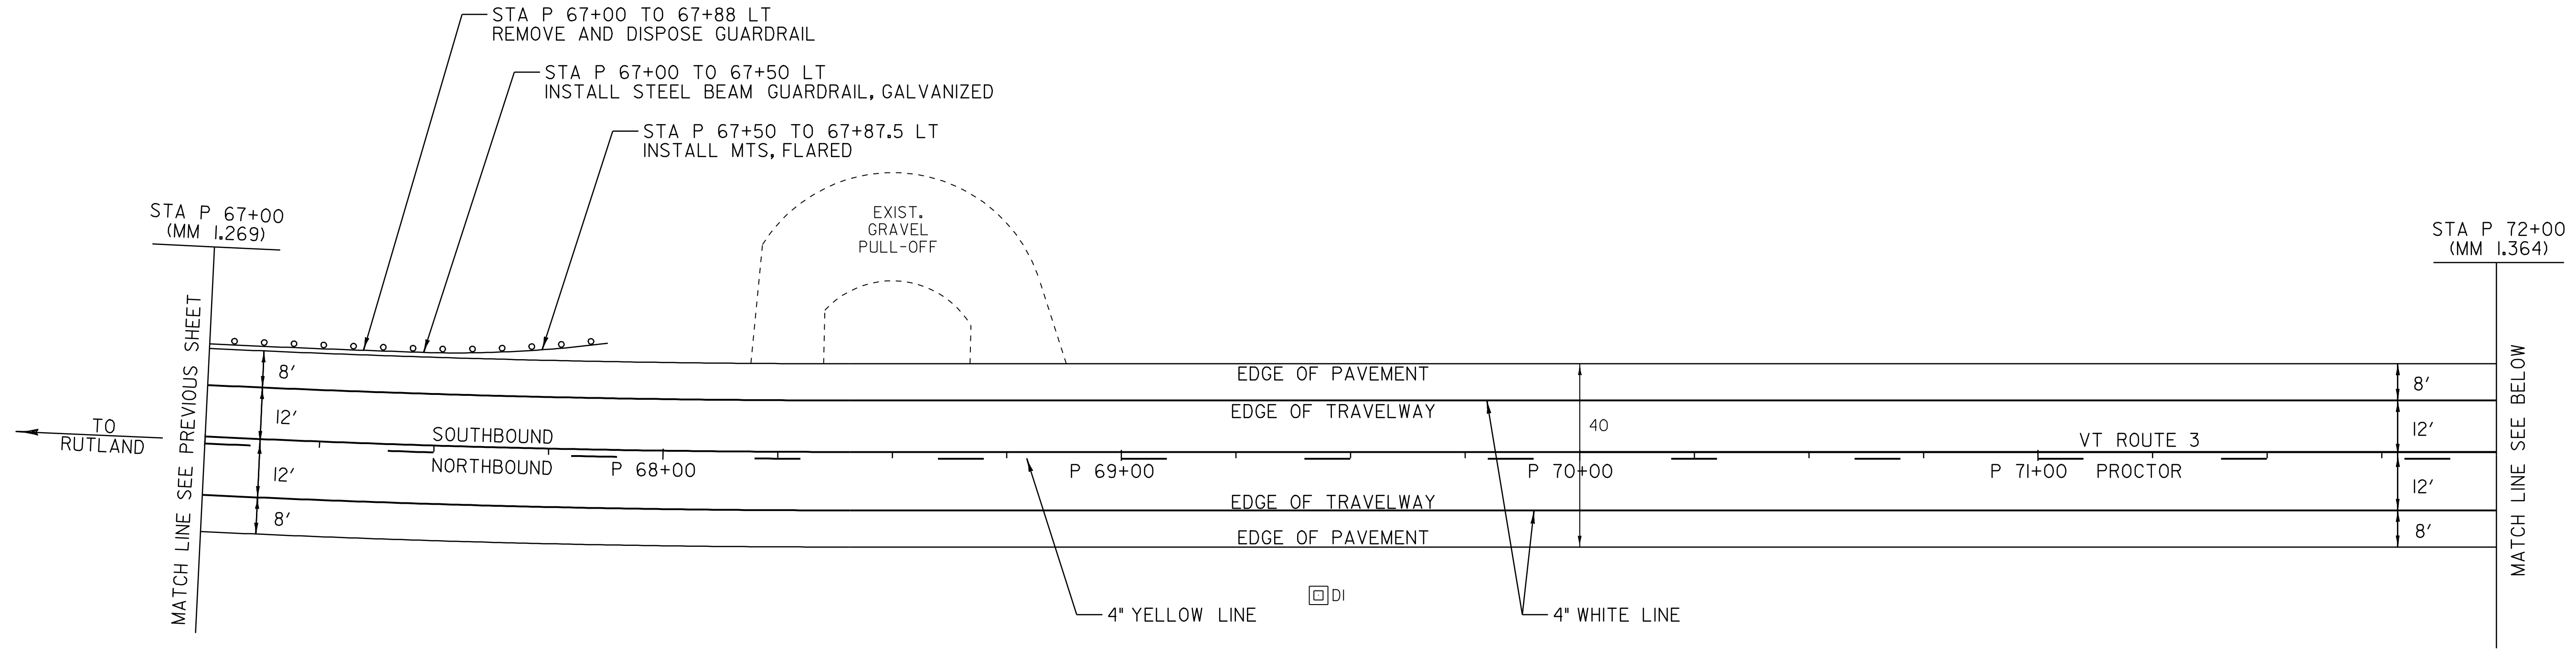

NOT TO SCALE

LEGEND

- R = REMOVE EXISTING
- S = SALVAGE
- R&S = REMOVE AND SALVAGE
- N = NEW
- RET = RETAIN
- B-B = BACK TO BACK
- = NEW GUARDRAIL
- = EXISTING GUARDRAIL

SIGN INVENTORY SHEET

PAVING PROJECT LAYOUT #17	PROJECT: RUTLAND - PROCTOR	PROJECT NO. : STP 2312(I)S
	DESIGN FILE NAME: /pave/01C020/pc020.dgn	PLOT DATE: 07-OCT-2008 11:58
	IPARM FILE NAME: pc020d17.i	SURVEY DATE: 12/05
	SURVEYED BY: CLD ENGINEERS, INC	DRAWN BY: JCS
	SQUAD LEADER: PTS	SHEET: 26 OF 33
	CLD REF. NO. 05-0390	