


TEMPORARY 4" WHITE LINE, PAINT
 DURABLE 4" WHITE LINE, THERMOPLASTIC
 257+00 TO 259+90 SOLID RT
 257+00 TO 262+50 SOLID LT
 259+90 TO 260+20 SOLID RT (TH 44)
 260+42 TO 260+72 SOLID RT (TH 44)
 260+72 TO 262+50 SOLID RT

TEMPORARY 4" YELLOW LINE, PAINT
 DURABLE 4" YELLOW LINE, THERMOPLASTIC
 257+00 TO 260+11 SOLID LT & RT
 260+31 DOUBLE SOLID RT (TH 44)
 260+51 TO 262+50 SOLID LT & RT

TEMPORARY 24" STOP BAR, PAINT
 DURABLE 24" STOP BAR, THERMOPLASTIC
 260+32 TO 260+47 RT (TH 44)
 TEMPORARY LETTER OR SYMBOL, PAINT
 DURABLE LETTER OR SYMBOL, THERMOPLASTIC
 260+37 RT - STOP (TH 44)

CHANGING ELEVATION
 OF SEWER MANHOLES (NON PART.)
 (TO BE ADJUSTED BY OWNER)
 260+14 RT (TH 44)
 ADJUST ELEVATION
 OF VALVE BOX (NON PART.)
 (TO BE ADJUSTED BY OWNER)
 259+33 LT
 259+52 RT
 259+52 RT
 260+51 LT
 260+51 RT
 260+58 RT (TH 44)

THINNING AND TRIMMING FOR SIGNS
 (SEE DETAIL ON SHEET 6)
 258+72 RT
 REMOVING SIGNS
 AS SHOWN - 6
 ERECTING SALVAGED SIGNS
 AS SHOWN - 2

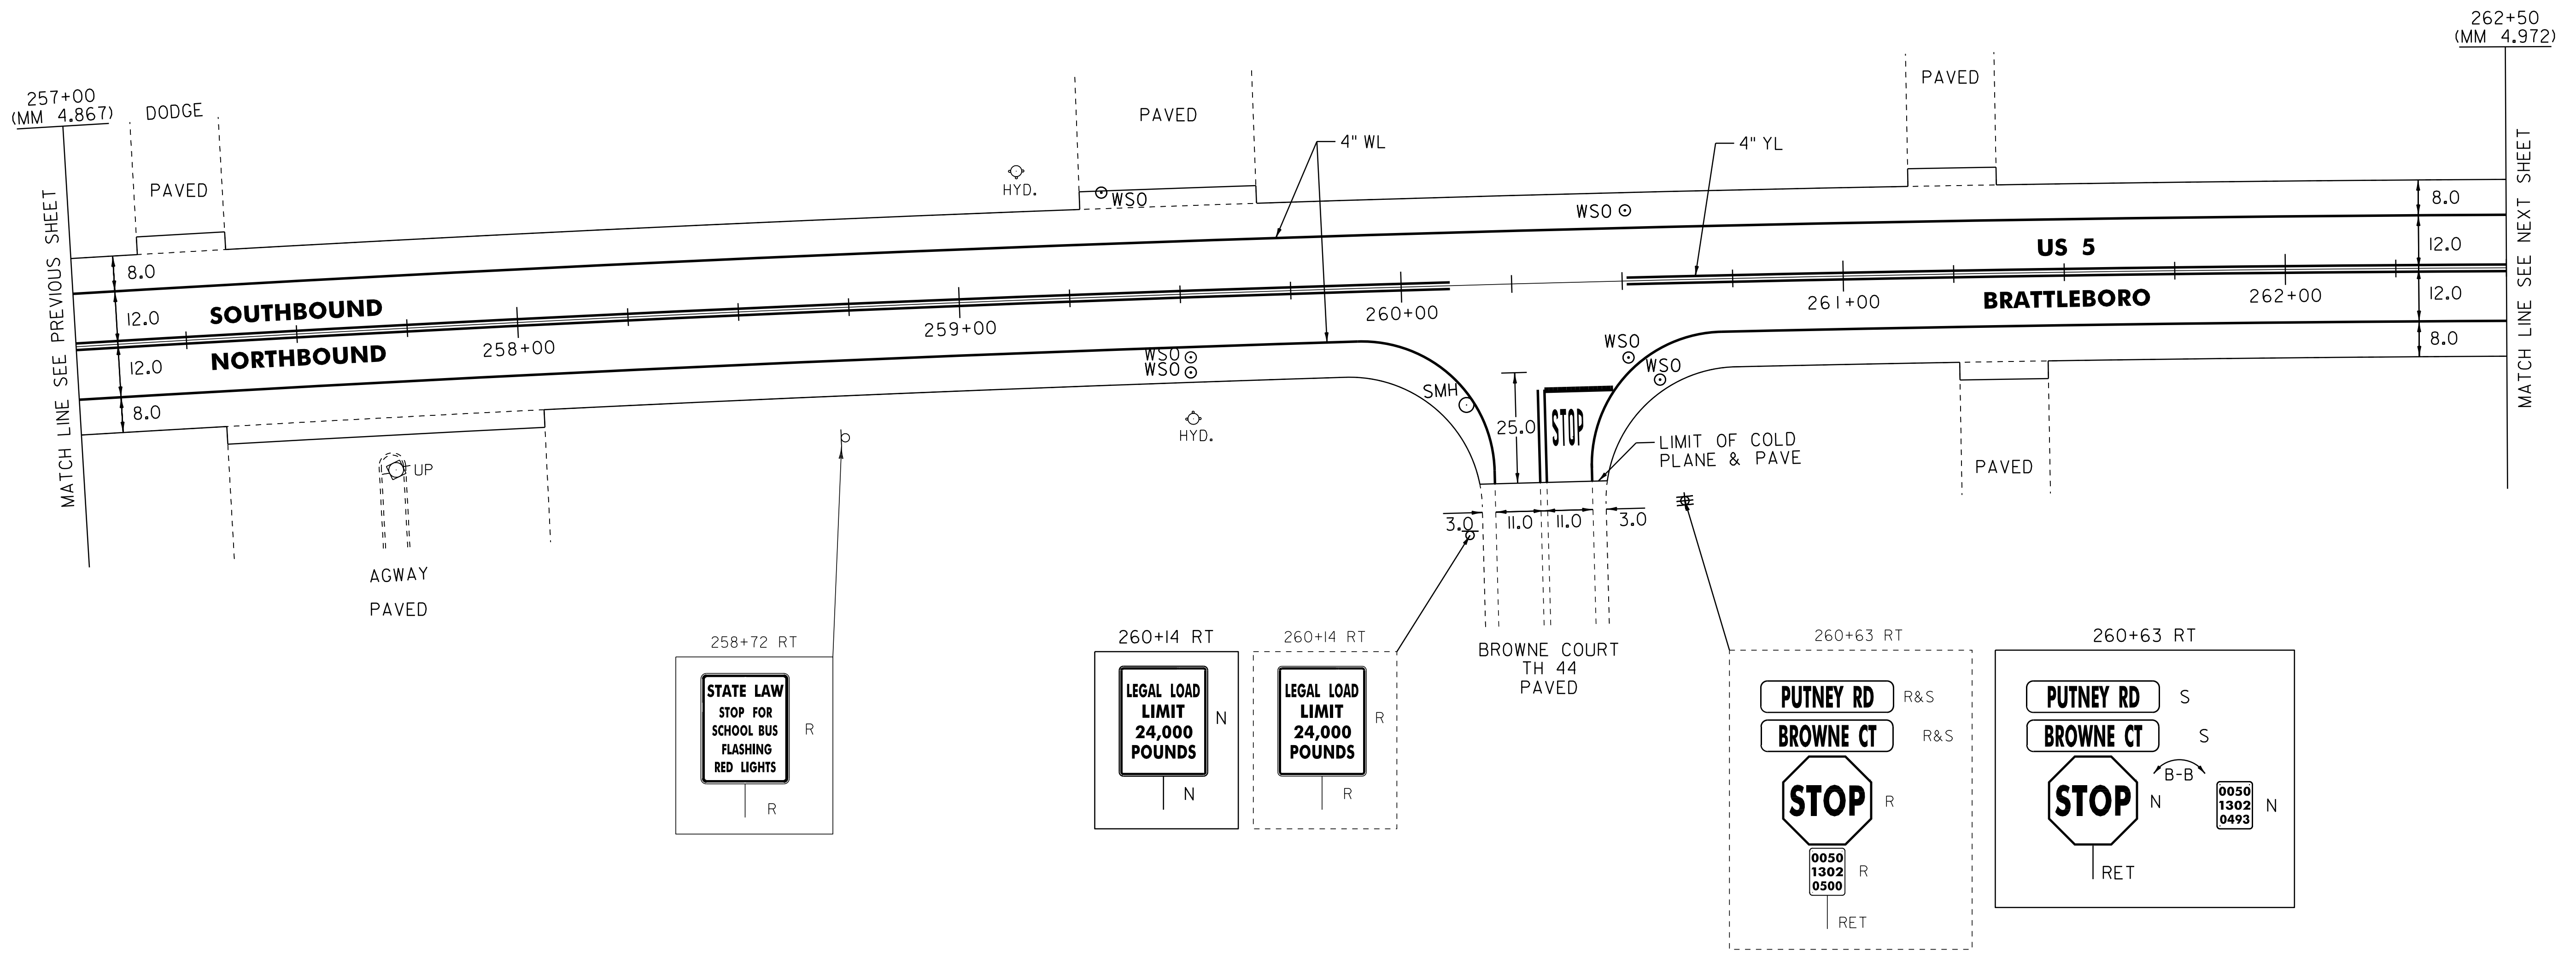

- LEGEND**
- R = REMOVE EXISTING
 - S = SALVAGE
 - R&S = REMOVE AND SALVAGE
 - N = NEW
 - RET = RETAIN
 - B-B = BACK TO BACK
 - = EXISTING GUARDRAIL
 - = PROPOSED GUARDRAIL
 - YL = YELLOW LINE
 - WL = WHITE LINE
 - = DELINEATOR

ROADWAY LAYOUT 20 US 5

PROJECT NAME: BRATTLEBORO-PUTNEY	FILE NAME: /pave/01c032/pc032	PLOT DATE: 02-MAY-2012 17:2
PROJECT NUMBER: STP 2310(I)	PROJECT LEADER: PTS	DRAWN BY: WWG
	DESIGNED BY: NLL	CHECKED BY: NLL/PTS
	IPARM FILE NAME: 01C032.44	SHEET 44 OF 118

NOT TO SCALE