

TEMPORARY 4" WHITE LINE, PAINT
 DURABLE 4" WHITE LINE, THERMOPLASTIC
 273+00 TO 275+84 SOLID RT
 273+00 TO 284+00 SOLID LT
 275+84 TO 276+66 SOLID RT (OLD FERRY RD)
 276+88 TO 277+18 SOLID RT (OLD FERRY RD)
 277+18 TO 284+00 SOLID RT

TEMPORARY 4" YELLOW LINE, PAINT
 DURABLE 4" YELLOW LINE, THERMOPLASTIC
 273+00 TO 276+32 SOLID LT & RT
 276+67 SOLID RT (OLD FERRY RD)
 276+72 TO 284+00 SOLID LT & RT

TEMPORARY 24" STOP BAR, THERMOPLASTIC
 DURABLE 24" STOP BAR, THERMOPLASTIC
 275+84 RT
 276+68 TO 276+79 RT (OLD FERRY RD)
 278+15 LT

TEMPORARY LETTER OR SYMBOL, PAINT
 DURABLE LETTER OR SYMBOL, THERMOPLASTIC
 281+43 LT - AHEAD
 281+83 LT - SIGNAL

REMOVING GUARDRAIL
 273+45 TO 276+51 RT
 275+04 TO 276+92 LT
 276+90 TO 277+63 RT
 281+00 TO 284+00 LT
 281+17 TO 284+00 RT

STEEL BEAM GUARDRAIL, GALVANIZED
 273+45.0 TO 276+51.0 RT
 275+04.5 TO 276+92.0 LT
 276+89.0 TO 277+12.0 RT
 280+99.0 TO 284+00.0 LT
 281+17.0 TO 284+00.0 RT

STONE FILL, TYPE I
 276+00 TO 276+20 RT
 276+55 LT

REMOVING SIGNS
 AS SHOWN - 12

ERECTING SALVAGED SIGNS
 AS SHOWN - 2

DELINEATOR WITH STEEL POST
 273+45.0 RT
 275+04.5 LT




277+53 STOP
 COLD PLANE AND PAVING

ATTACH SIGN POST TO
 BRIDGE RAIL POST
 278+15 LT


BRIDGE IOB
 I-91
 UNDERPASS
 DO NOT PAVE

GUARDRAIL APPROACH SECTION,
 GALVANIZED TYPE I
 277+12 TO 277+62 RT

ANCHOR FOR STEEL BEAM RAIL
 273+45.0 RT
 275+04.5 LT

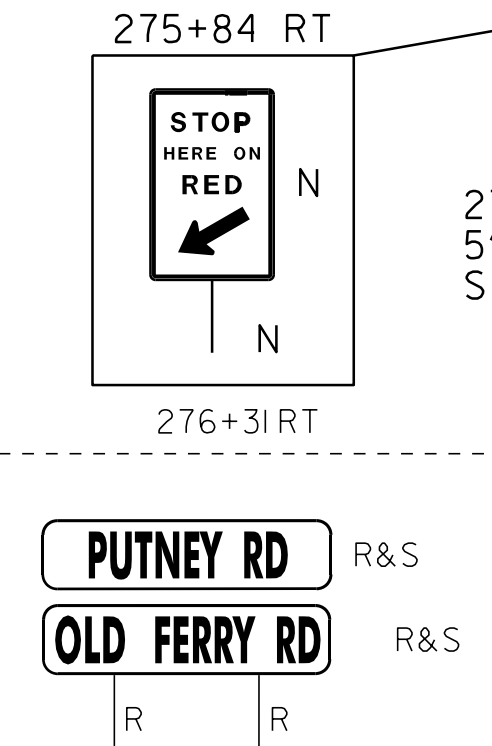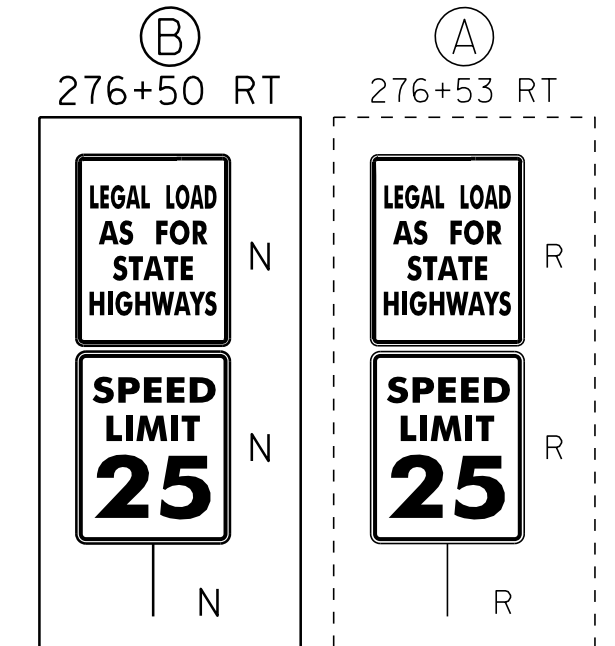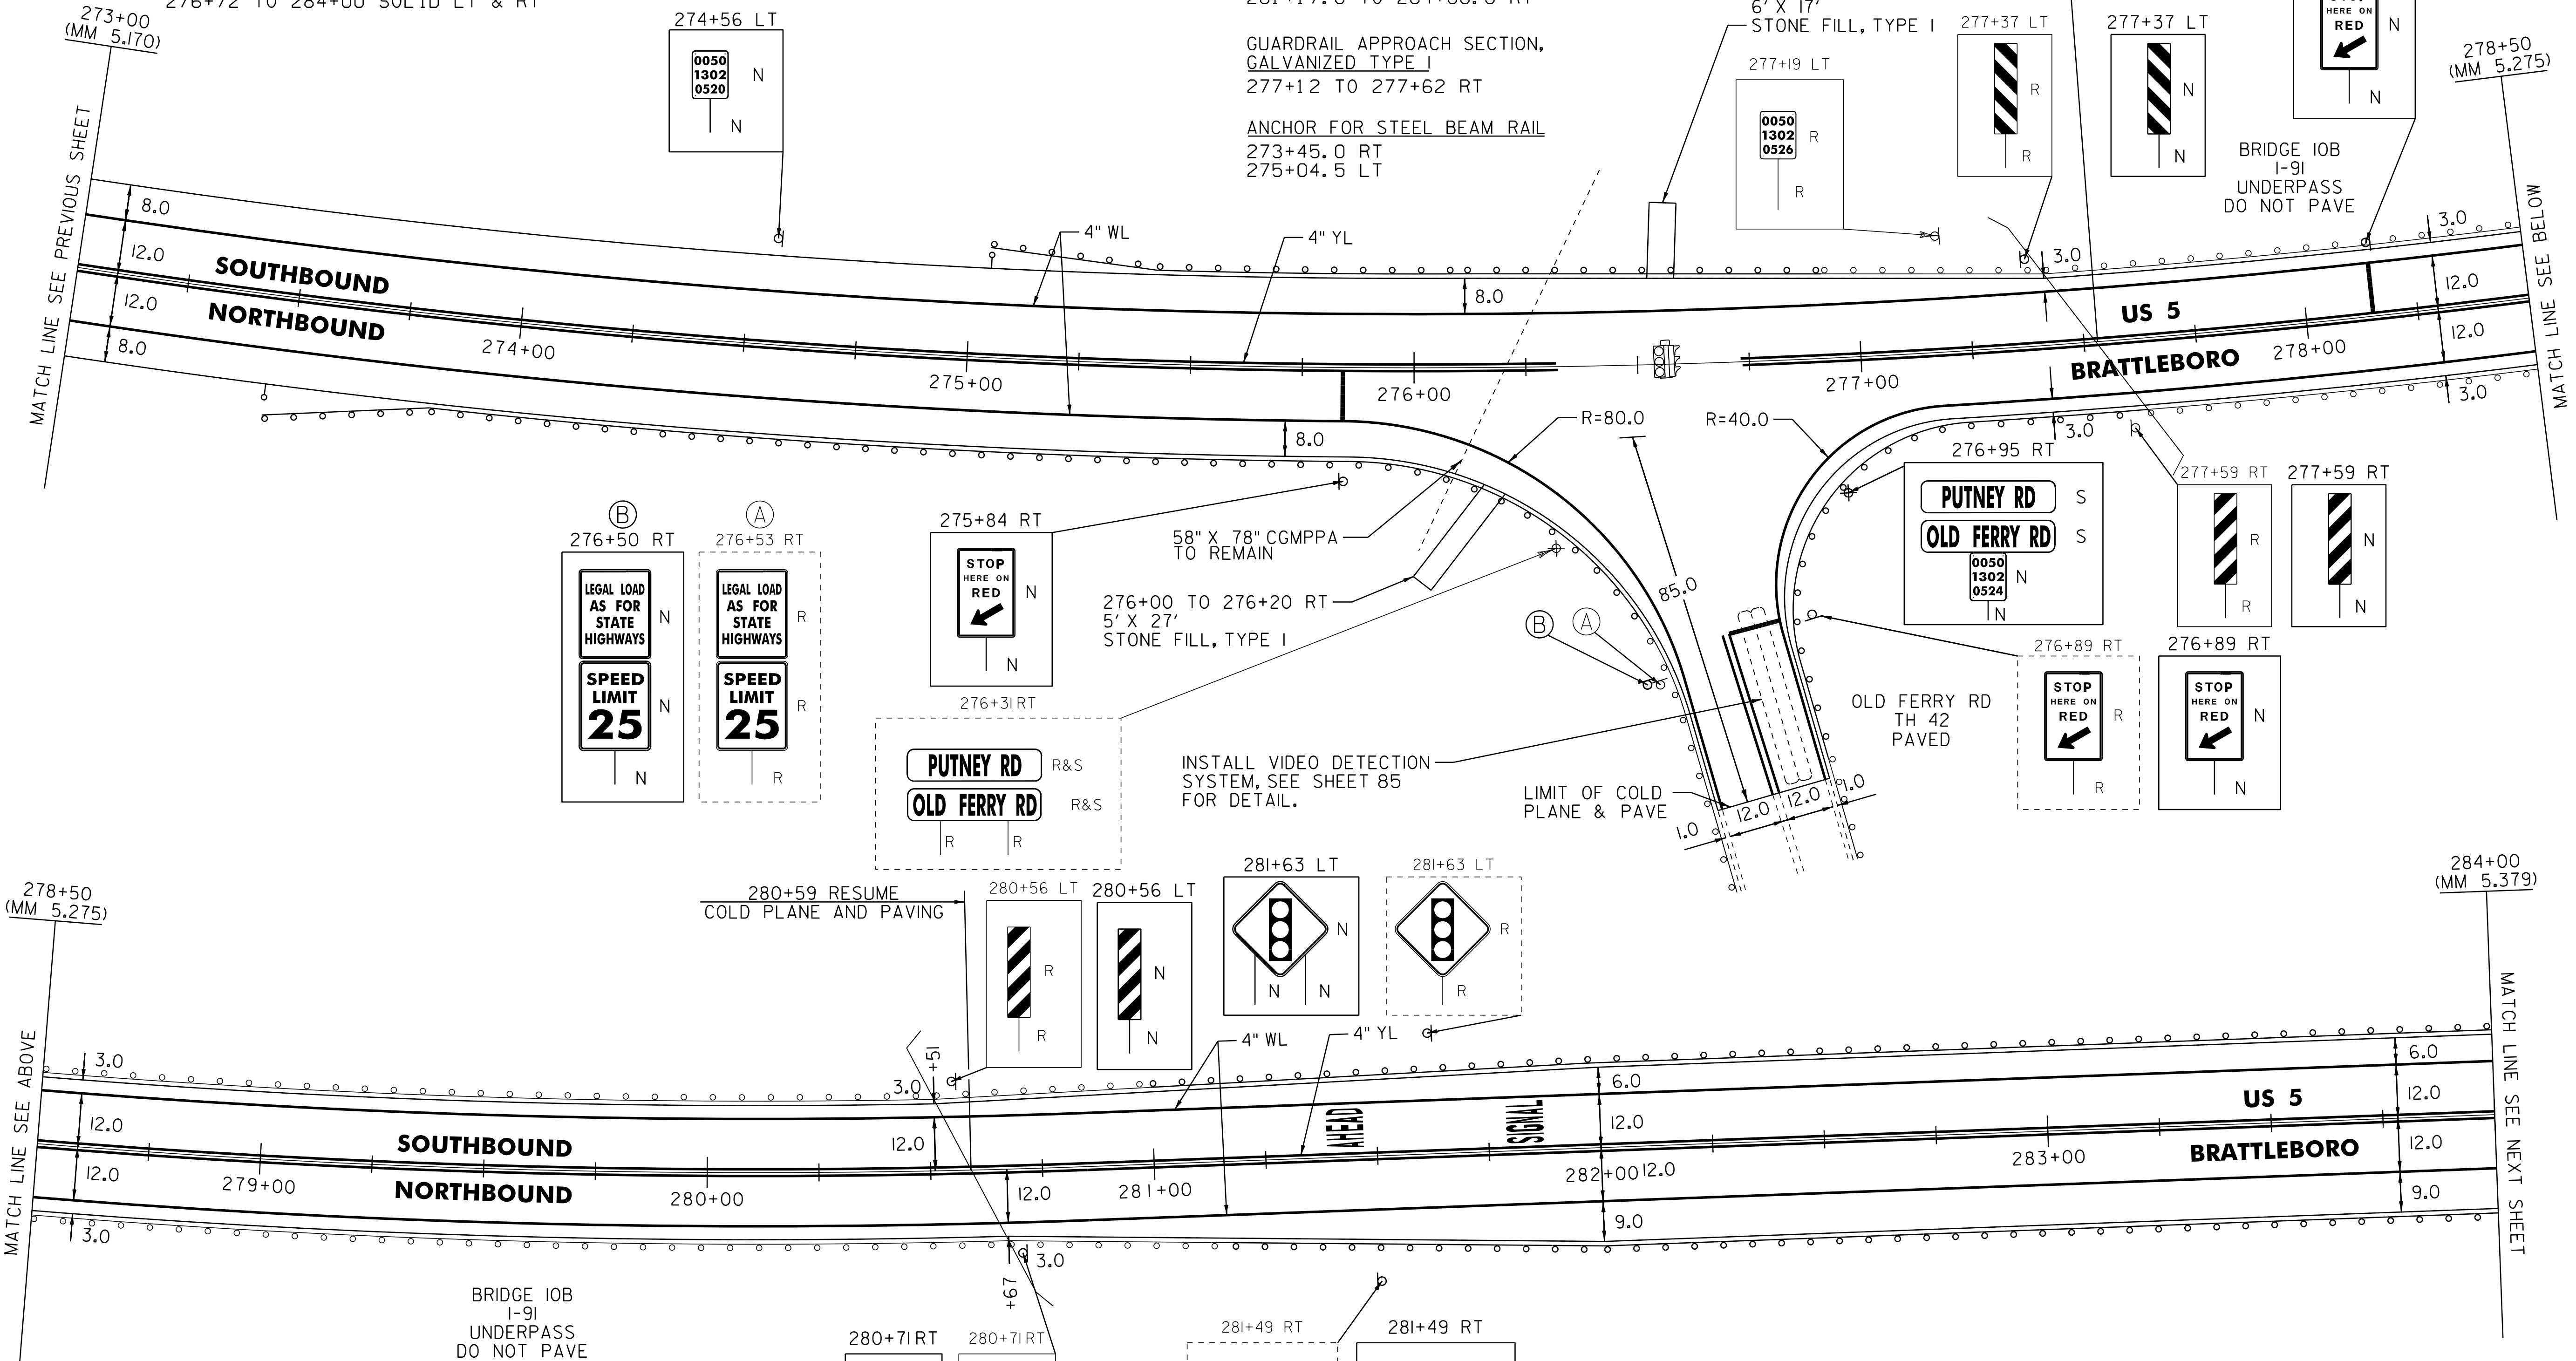

INSTALL VIDEO DETECTION SYSTEM, SEE SHEET 85 FOR DETAIL.

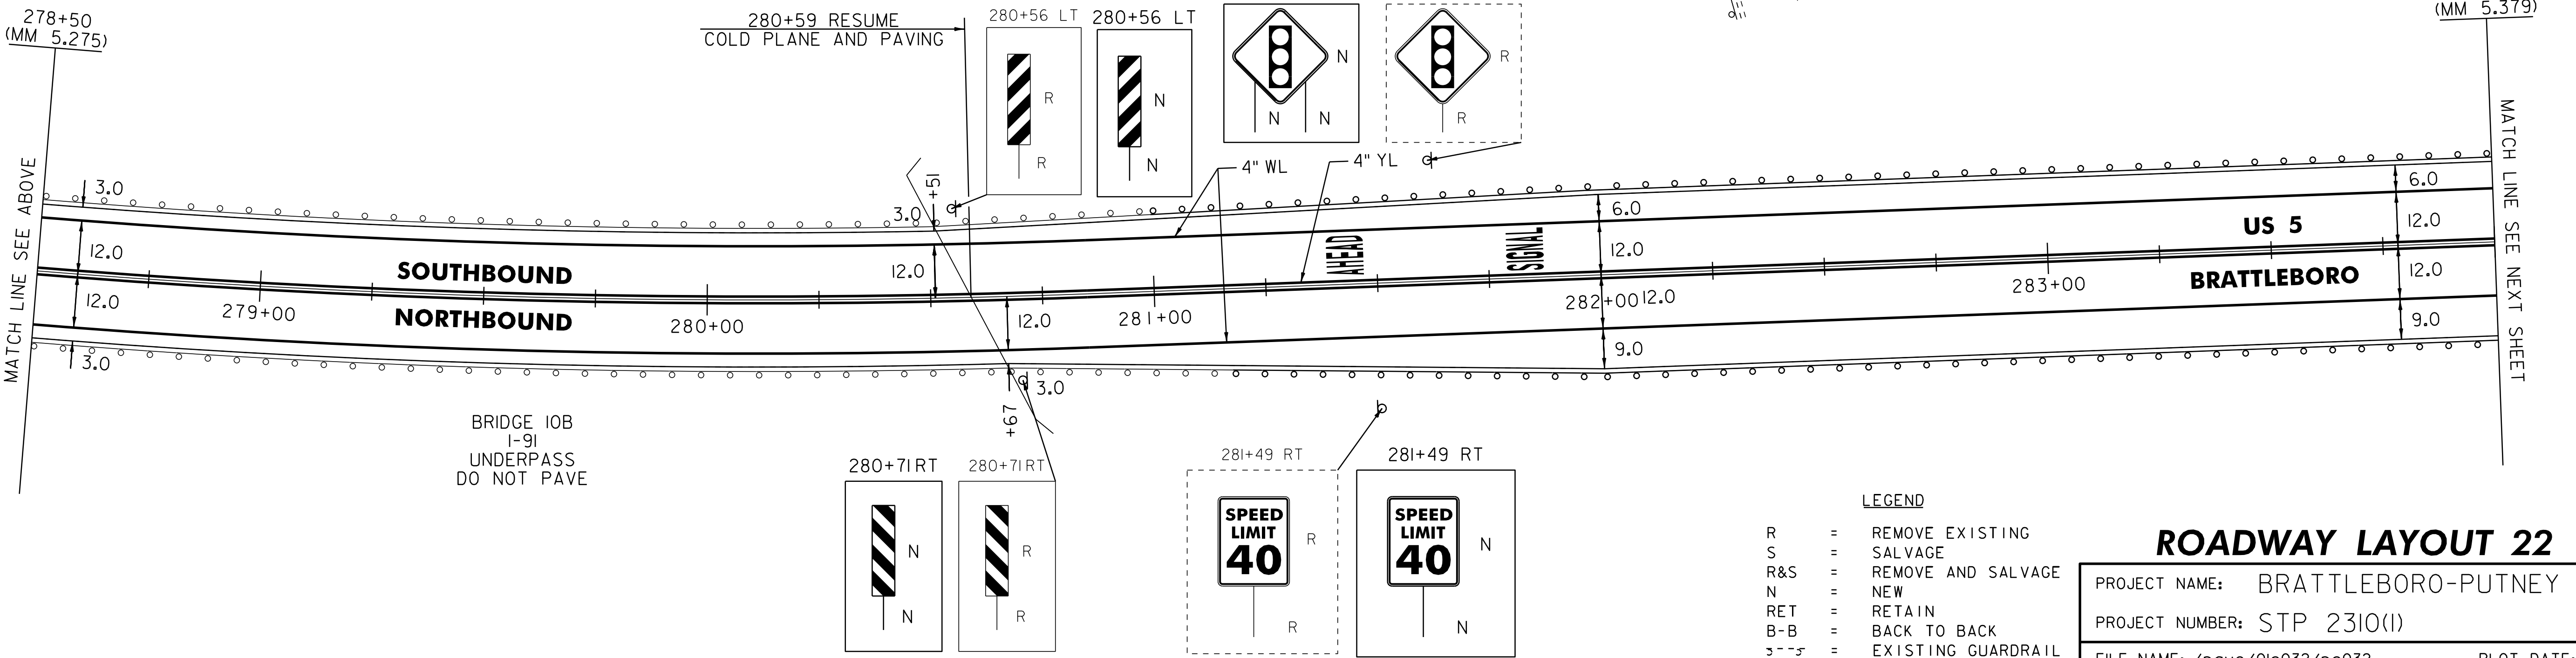

BRIDGE IOB
 I-91
 UNDERPASS
 DO NOT PAVE

NOT TO SCALE

- LEGEND**
- R = REMOVE EXISTING
 - S = SALVAGE
 - R&S = REMOVE AND SALVAGE
 - N = NEW
 - RET = RETAIN
 - B-B = BACK TO BACK
 - = EXISTING GUARDRAIL
 - - - = PROPOSED GUARDRAIL
 - YL = YELLOW LINE
 - WL = WHITE LINE
 - = DELINEATOR

ROADWAY LAYOUT 22 US 5

PROJECT NAME: BRATTLEBORO-PUTNEY
 PROJECT NUMBER: STP 2310(I)

FILE NAME: /pave/01c032/pc032
 PROJECT LEADER: PTS
 DESIGNED BY: NLL
 IPARM FILE NAME: 01C032.46

PLOT DATE: 02-MAY-2012 17:22
 DRAWN BY: WWG
 CHECKED BY: NLL/PTS
 SHEET 46 OF 118