

TEMPORARY 4" WHITE LINE, PAINT
 DURABLE 4" WHITE LINE, THERMOPLASTIC
 284+00 TO 286+32 SOLID RT
 284+00 TO D 5+00 SOLID LT
 286+32 TO 286+63 SOLID RT (TH 41)
 286+87 TO 287+17 SOLID RT (TH 41)
 287+17 TO D 5+00 SOLID RT

TEMPORARY 4" YELLOW LINE, PAINT
 DURABLE 4" YELLOW LINE, THERMOPLASTIC
 284+00 TO 286+50 SOLID LT & RT
 286+73 DOUBLE SOLID RT (TH 41)
 286+90 TO D 5+00 SOLID LT & RT

TEMPORARY 24" STOP BAR, PAINT
 DURABLE 24" STOP BAR, THERMOPLASTIC
 286+74 TO 286+92 RT (TH 41)

TEMPORARY LETTER OR SYMBOL, PAINT
 DURABLE LETTER OR SYMBOL, THERMOPLASTIC
 286+82 RT - STOP (TH 41)


REMOVAL AND DISPOSAL OF GUARDRAIL
 284+00 TO 286+65 LT
 284+00 TO 286+17 RT
 D 4+22 TO D 5+00 LT

REMOVING SIGNS
 AS SHOWN - 12
 ERECTING SALVAGED SIGNS
 AS SHOWN - 2

STEEL BEAM GUARDRAIL, GALVANIZED
 284+00 TO 286+61.5 LT
 284+00 TO 286+17.0 RT
 D 4+22 TO D 5+00.0 LT

ANCHOR FOR STEEL BEAM RAIL
 286+17.0 RT
 286+61.5 LT
 D 4+22.0 LT

DELINEATOR WITH STEEL POST
 286+17.0 RT
 286+61.5 LT
 D 4+22.0 LT

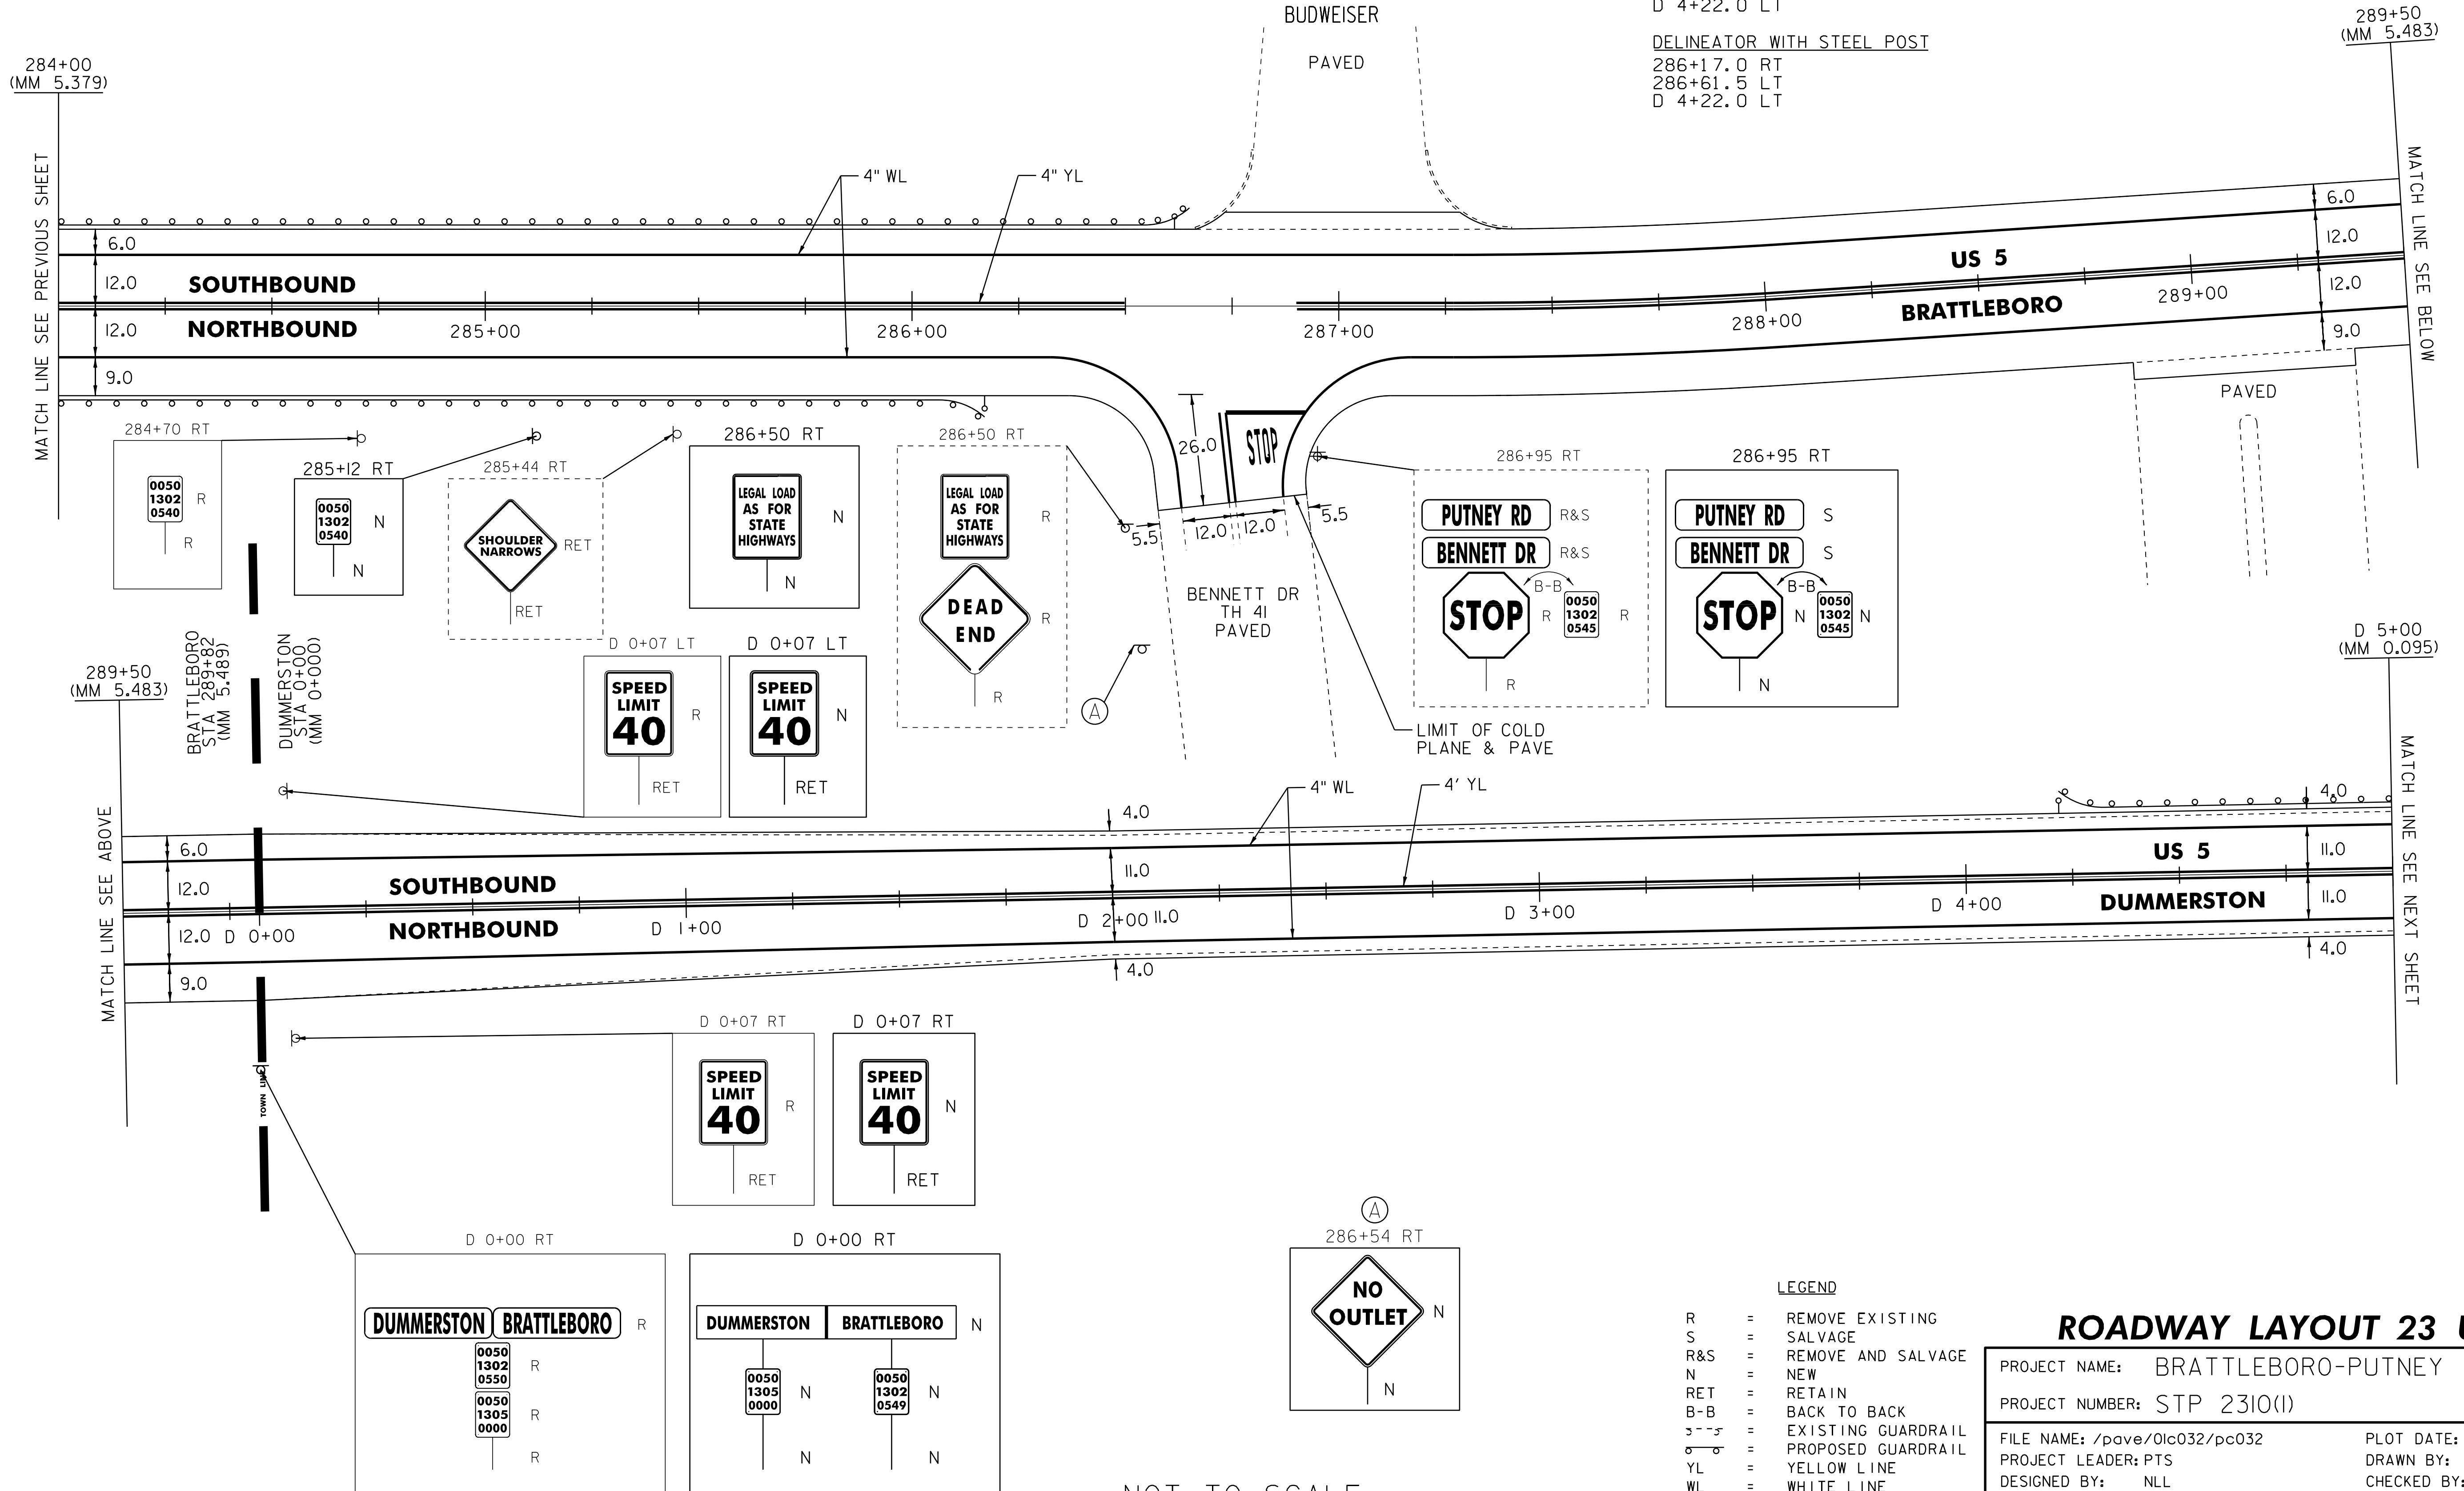

LEGEND

- R = REMOVE EXISTING
- S = SALVAGE
- R&S = REMOVE AND SALVAGE
- N = NEW
- RET = RETAIN
- B-B = BACK TO BACK
- = EXISTING GUARDRAIL
- - - = PROPOSED GUARDRAIL
- YL = YELLOW LINE
- WL = WHITE LINE
- = DELINEATOR

ROADWAY LAYOUT 23 US 5

PROJECT NAME: BRATTLEBORO-PUTNEY
 PROJECT NUMBER: STP 2310(I)

FILE NAME: /pave/01c032/pc032
 PROJECT LEADER: PTS
 DESIGNED BY: NLL
 IPARM FILE NAME: OIC032.47
 PLOT DATE: 02-MAY-2012 17:2
 DRAWN BY: WWG
 CHECKED BY: NLL/PTS
 SHEET 47 OF 118

NOT TO SCALE