

TEMPORARY 4" WHITE LINE, PAINT
 DURABLE 4" WHITE LINE, THERMOPLASTIC
 D 26+00 TO D 27+40 SOLID LT
 D 26+00 TO D 31+50 SOLID RT
 D 27+40 TO D 28+05 SOLID LT (TH 2)
 D 28+12 TO D 28+13 SOLID LT (TH 2)
 D 28+13 TO D 31+50 SOLID LT

TEMPORARY 4" YELLOW LINE, PAINT
 DURABLE 4" YELLOW LINE, THERMOPLASTIC
 D 26+00 TO D 27+60 SOLID LT & RT
 D 27+80 DOUBLE SOLID LT (TH 2)
 D 28+00 TO D 31+50 SOLID LT & RT

TEMPORARY 24" STOP BAR, PAINT
 DURABLE 24" STOP BAR, THERMOPLASTIC
 D 27+55 TO D 27+78 LT (TH 2)

TEMPORARY LETTER OR SYMBOL, PAINT
 DURABLE LETTER OR SYMBOL, THERMOPLASTIC
 D 27+70 LT - STOP (TH 2)

REMOVAL AND DISPOSAL OF GUARDRAIL
 D 26+00 TO D 26+53 LT

STEEL BEAM GUARDRAIL, GALVANIZED
 D 26+00.0 TO D 26+15.5 LT

MANUFACTURED TERMINAL SECTION, FLARED
 D 26+15.5 TO D 26+53 LT


DELINEATOR WITH STEEL POST
 D 26+53 LT
 D 26+54 TO D 27+68 LT

EXCAVATION OF SURFACES AND PAVEMENTS
 D 26+53 LT
 D 26+67 TO D 27+68 LT (12)

STONE FILL, TYPE I
 D 30+05 LT

REMOVING SIGNS
 AS SHOWN - 8

ERECTING SALVAGED SIGNS
 AS SHOWN - 4

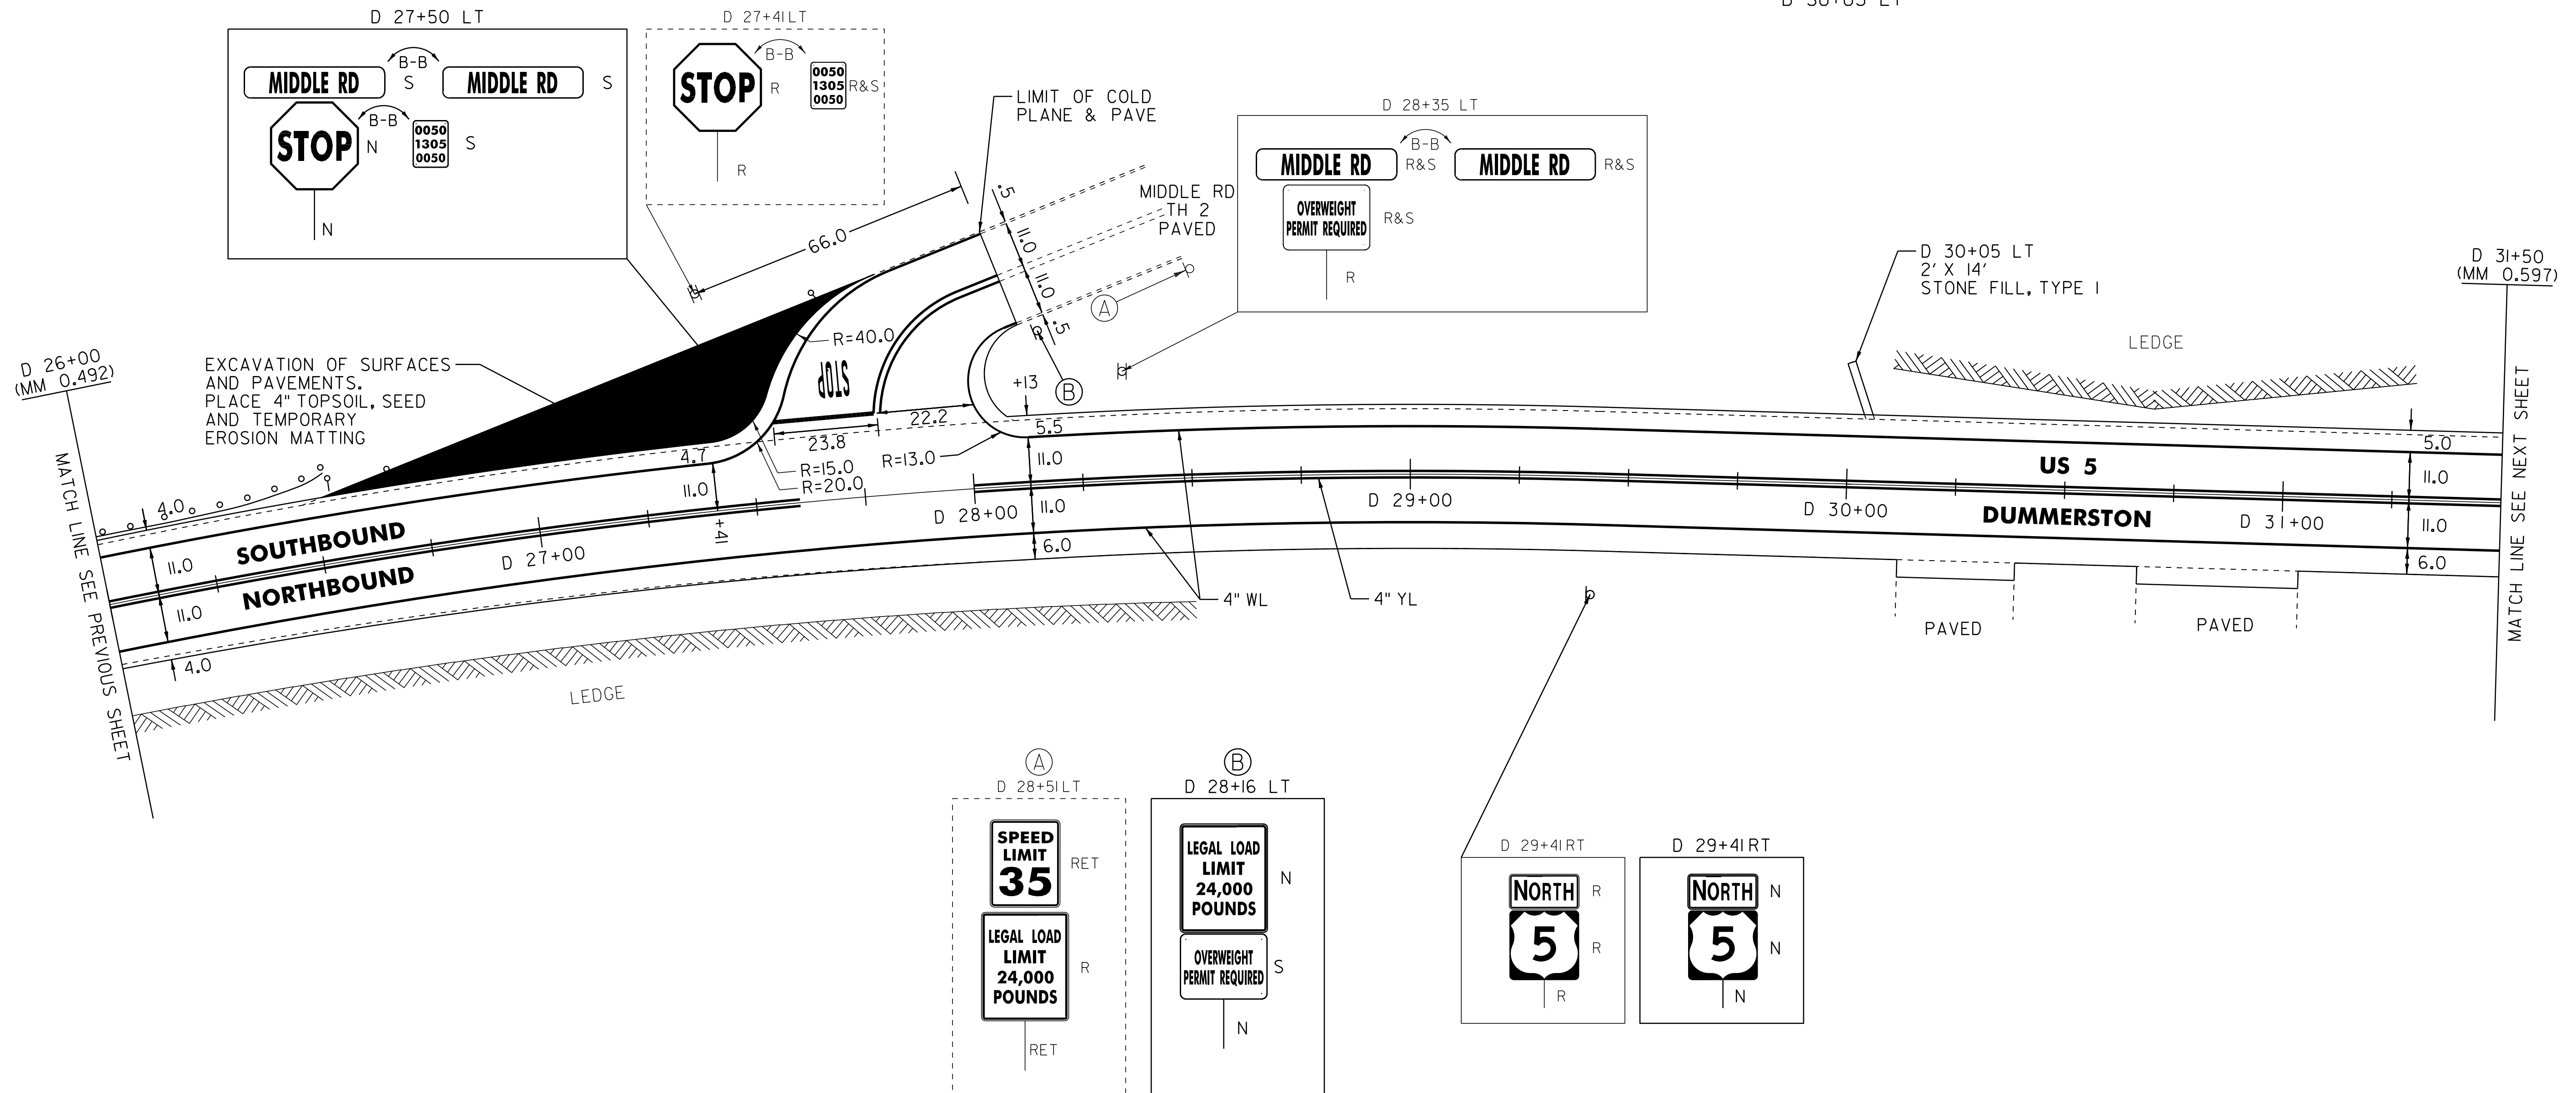

LEGEND

- R = REMOVE EXISTING
- S = SALVAGE
- R&S = REMOVE AND SALVAGE
- N = NEW
- RET = RETAIN
- B-B = BACK TO BACK
- = EXISTING GUARDRAIL
- = PROPOSED GUARDRAIL
- YL = YELLOW LINE
- WL = WHITE LINE
- = DELINEATOR

ROADWAY LAYOUT 26 US 5

PROJECT NAME: BRATTLEBORO-PUTNEY
 PROJECT NUMBER: STP 2310(I)

FILE NAME: /pave/01c032/pc032
 PROJECT LEADER: PTS
 DESIGNED BY: NLL
 IPARM FILE NAME: 01C032.50

PLOT DATE: 02-MAY-2012 17:2
 DRAWN BY: WWG
 CHECKED BY: NLL/PTS
 SHEET 50 OF 118

NOT TO SCALE