


PAINTED DURABLE 4" WHITE LINE, THERMOPLASTIC  
 D 67+00 TO D 78+00 SOLID LT & RT

PAINTED DURABLE 4" YELLOW LINE, THERMOPLASTIC  
 D 67+00 TO D 78+00 SOLID LT & RT

REMOVING SIGNS  
 AS SHOWN - 6

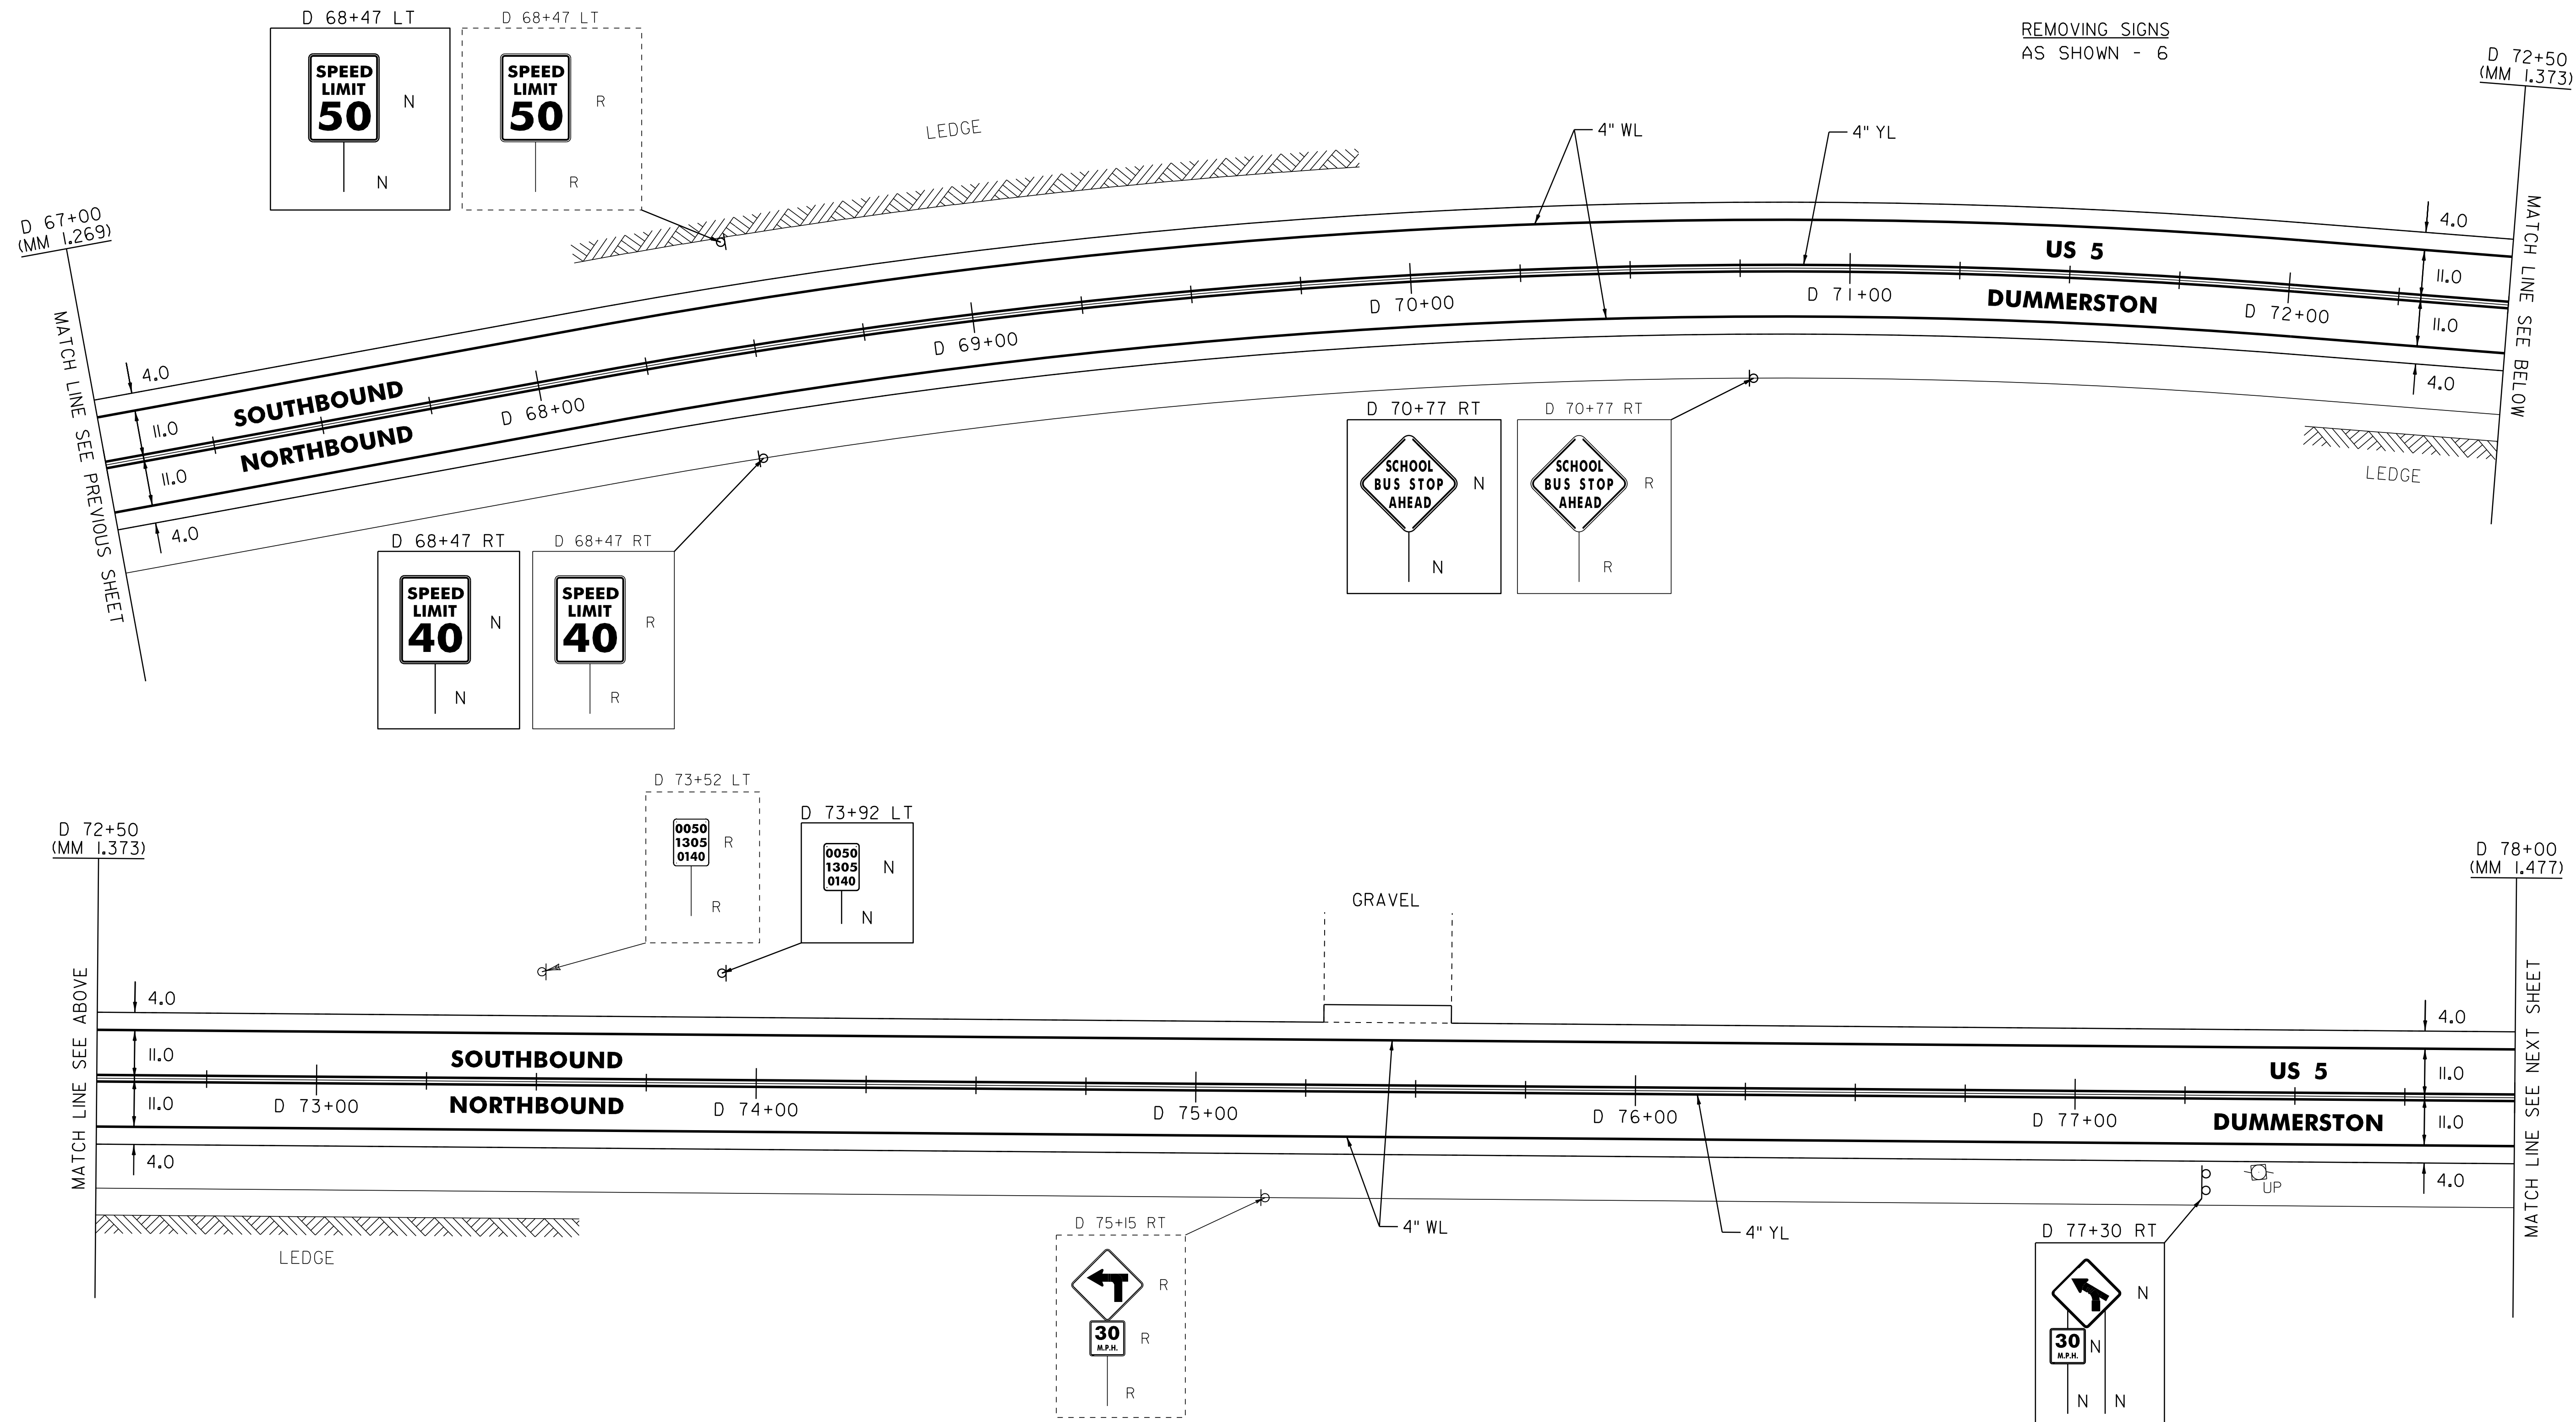

- LEGEND**
- R = REMOVE EXISTING
  - S = SALVAGE
  - R&S = REMOVE AND SALVAGE
  - N = NEW
  - RET = RETAIN
  - B-B = BACK TO BACK
  - = EXISTING GUARDRAIL
  - = PROPOSED GUARDRAIL
  - YL = YELLOW LINE
  - WL = WHITE LINE
  - o = DELINEATOR

**ROADWAY LAYOUT 31 US 5**

PROJECT NAME: BRATTLEBORO-PUTNEY	FILE NAME: /pave/01c032/pc032	PLOT DATE: 02-MAY-2012 17:2
PROJECT NUMBER: STP 2310(I)	PROJECT LEADER: PTS	DRAWN BY: WWG
	DESIGNED BY: NLL	CHECKED BY: NLL/PTS
	IPARM FILE NAME: 01C032.55	SHEET 55 OF 118

NOT TO SCALE