




BITUMINOUS GUTTERS
& TRAFFIC ISLANDS
D 93+50 TO 96+25 LT

PAINTED DURABLE 4" WHITE LINE, THERMOPLASTIC
D 93+00 TO D 103+50 SOLID LT & RT

TEMPORARY 4" YELLOW LINE, PAINT
PAINTED DURABLE 4" YELLOW LINE, THERMOPLASTIC
D 93+00 TO D 103+50 SOLID LT & RT

REMOVING SIGNS (NON PART.)
AS SHOWN - 3

ERECTING SALVAGED SIGNS (NON PART.)
AS SHOWN - 3

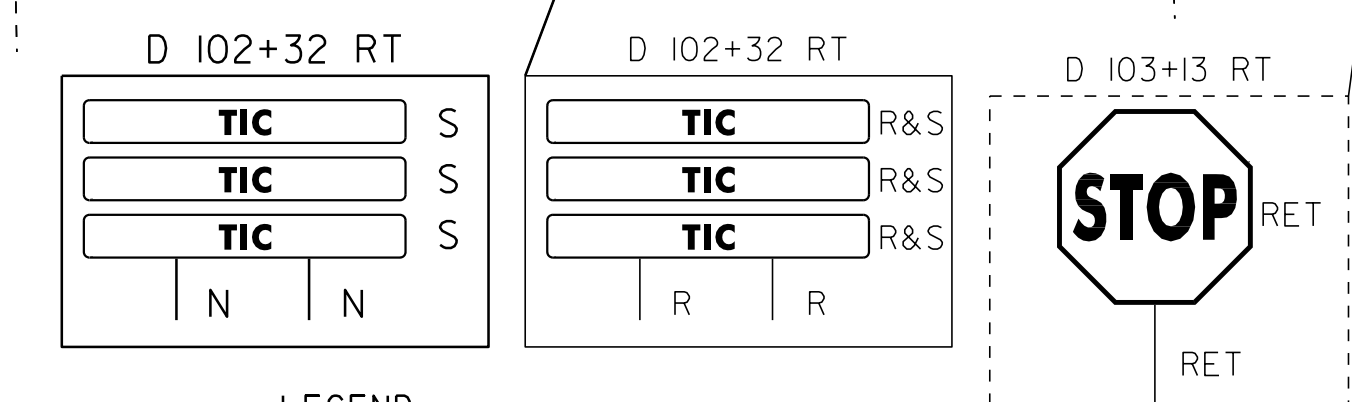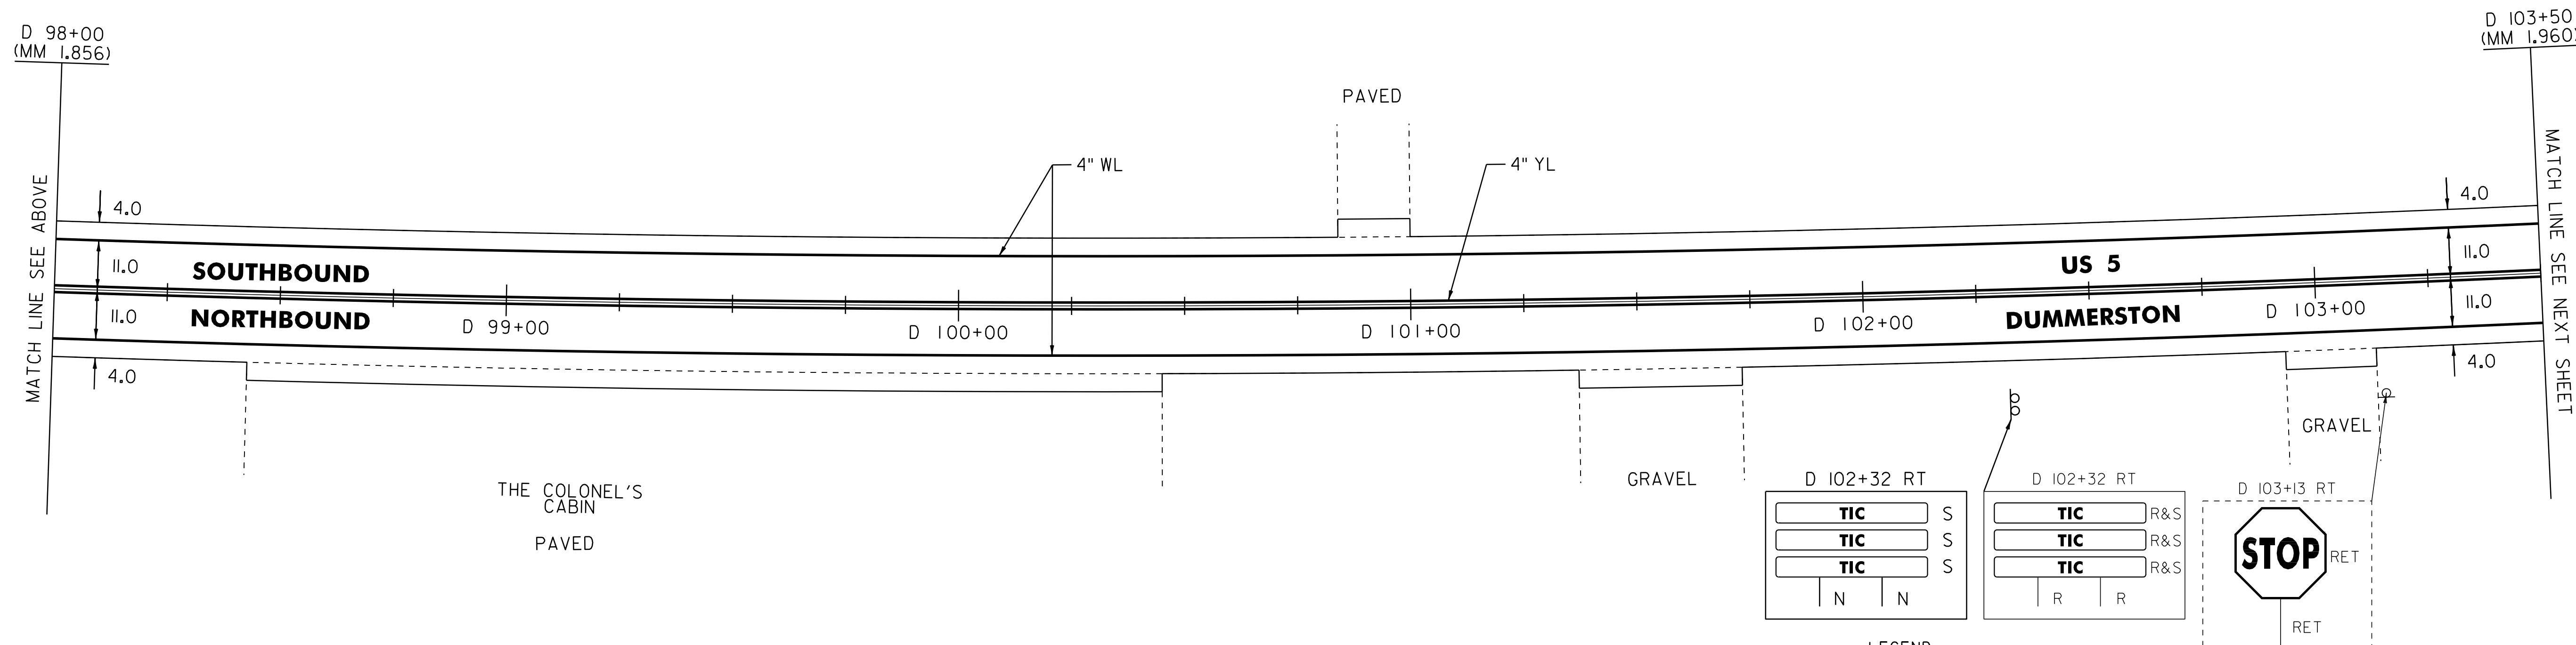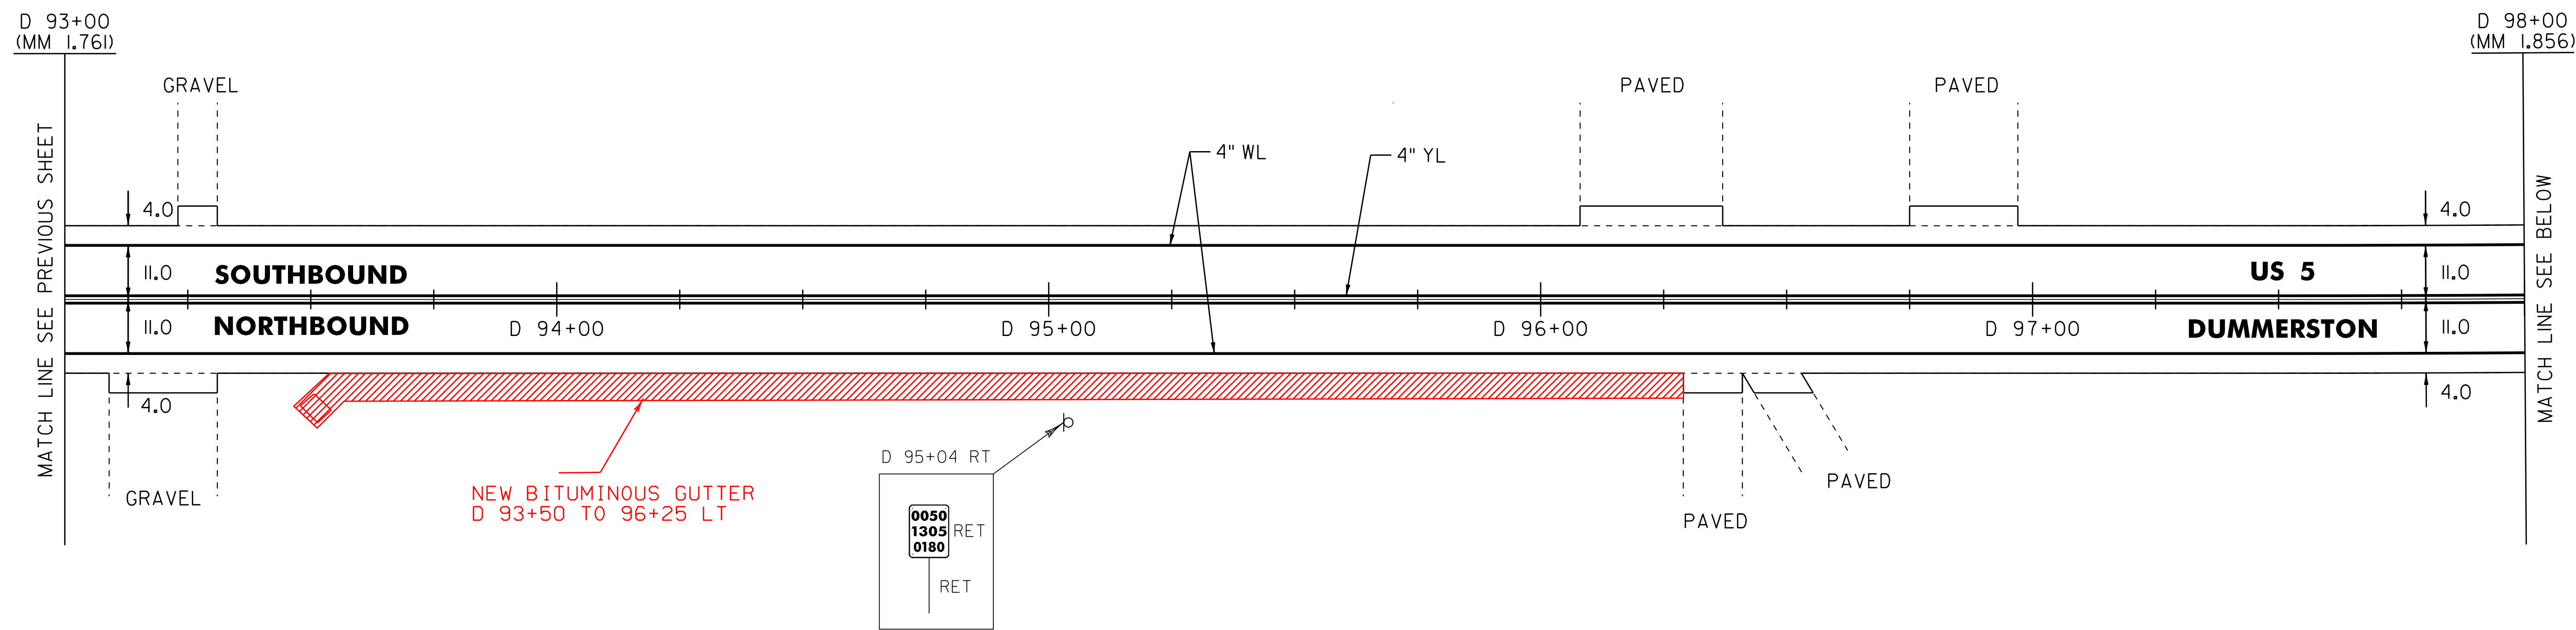

- LEGEND**
- R = REMOVE EXISTING
 - S = SALVAGE
 - R&S = REMOVE AND SALVAGE
 - N = NEW
 - RET = RETAIN
 - B-B = BACK TO BACK
 - = EXISTING GUARDRAIL
 - = PROPOSED GUARDRAIL
 - YL = YELLOW LINE
 - WL = WHITE LINE
 - ⊙ = DELINEATOR

ROADWAY LAYOUT 34 US 5

PROJECT NAME: BRATTLEBORO-PUTNEY	PLOT DATE: 02-MAY-2012 17:2
PROJECT NUMBER: STP 2310(I)	DRAWN BY: WWG
FILE NAME: /pave/01c032/pc032	CHECKED BY: NLL/PTS
PROJECT LEADER: PTS	SHEET 58 OF 118
DESIGNED BY: NLL	
IPARM FILE NAME: 01C032_58	

NOT TO SCALE