





TEMPORARY 4" WHITE LINE, PAINT  
 PAINTED DURABLE 4" WHITE LINE, THERMOPLASTIC  
 D 114+50 TO D 124+50 SOLID LT & RT

TEMPORARY 4" YELLOW LINE, PAINT  
 PAINTED DURABLE 4" YELLOW LINE, THERMOPLASTIC  
 D 114+50 TO D 124+50 SOLID LT & RT

BITUMINOUS CONCRETE GUTTERS  
 AND TRAFFIC ISLANDS  
 D 114+50 TO D 120+17 RT

REHAB. DROP INLETS, CATCH BASINS,  
 OR MANHOLES, CLASS I, II, OR III  
 D 114+75 RT

REMOVING SIGNS  
 AS SHOWN - 3

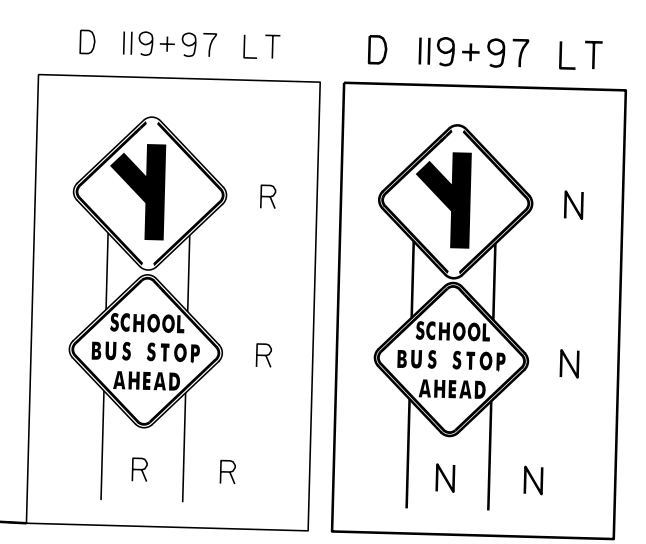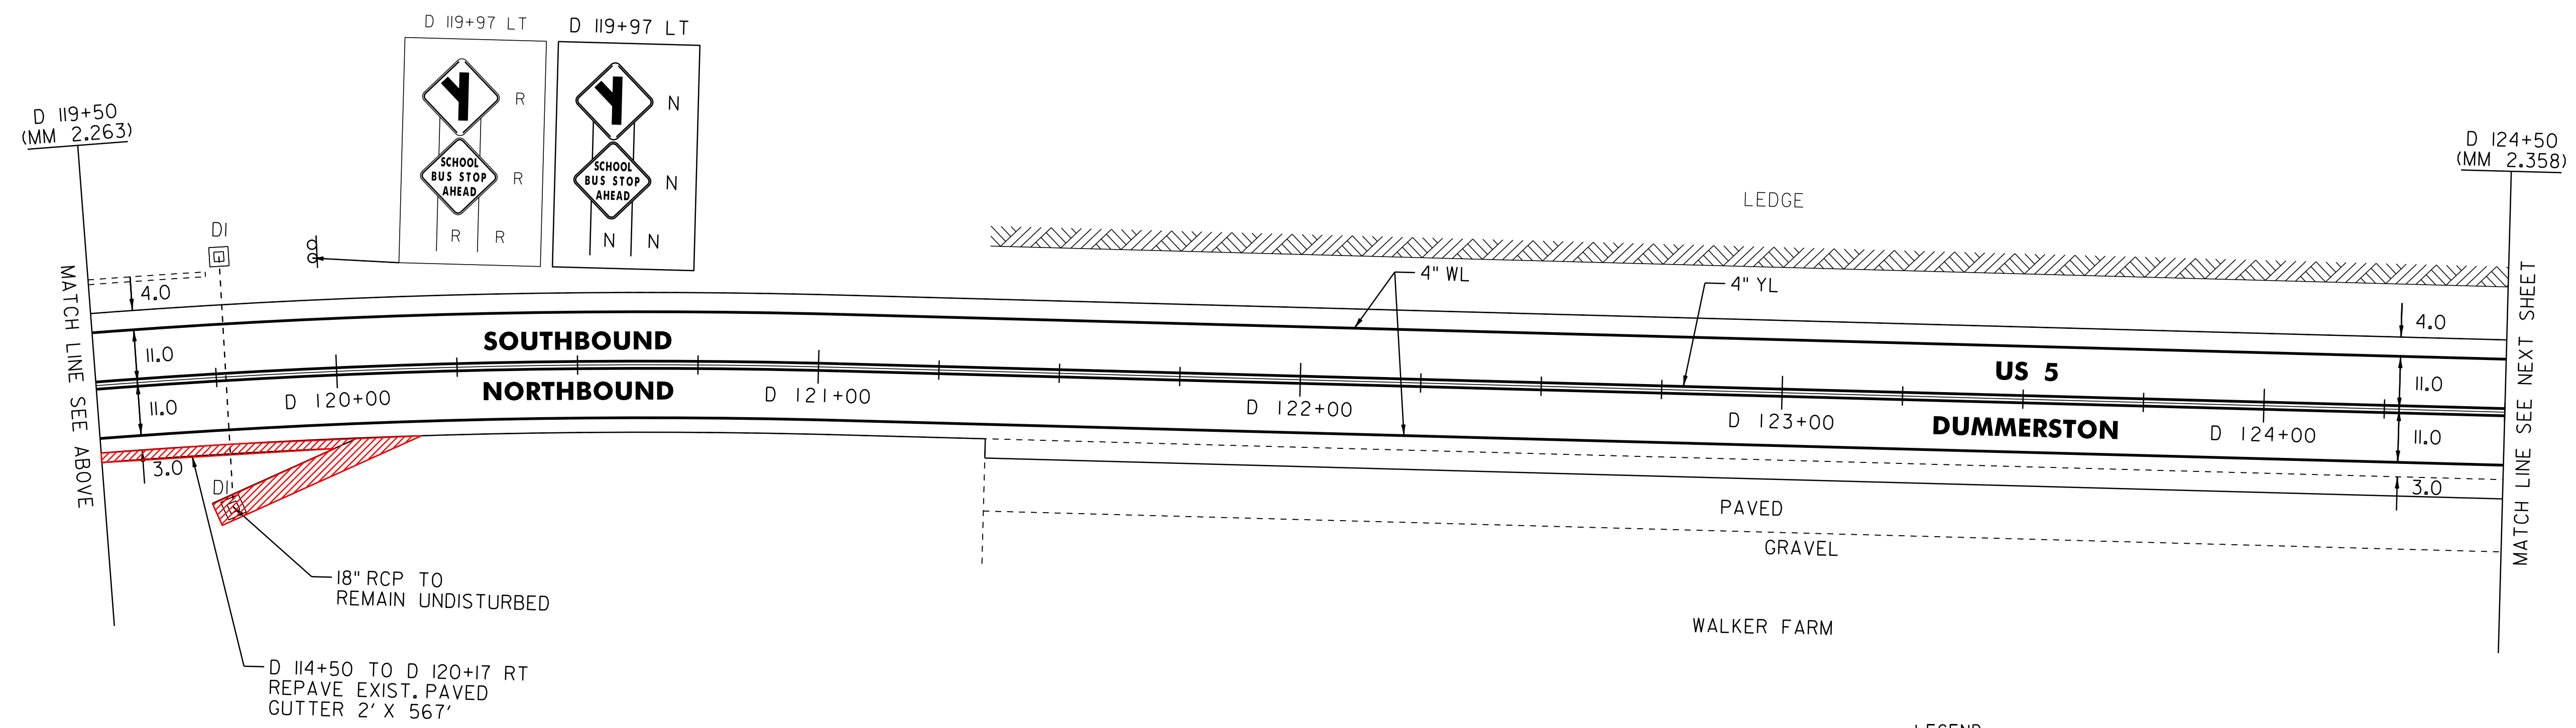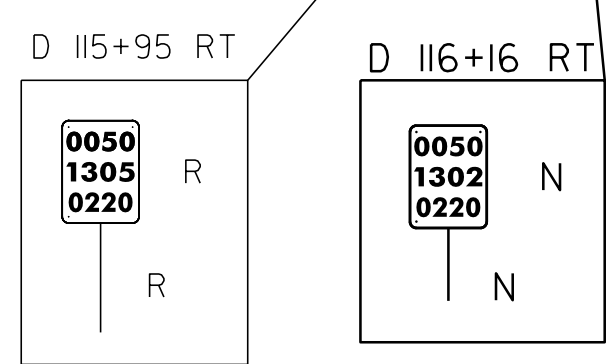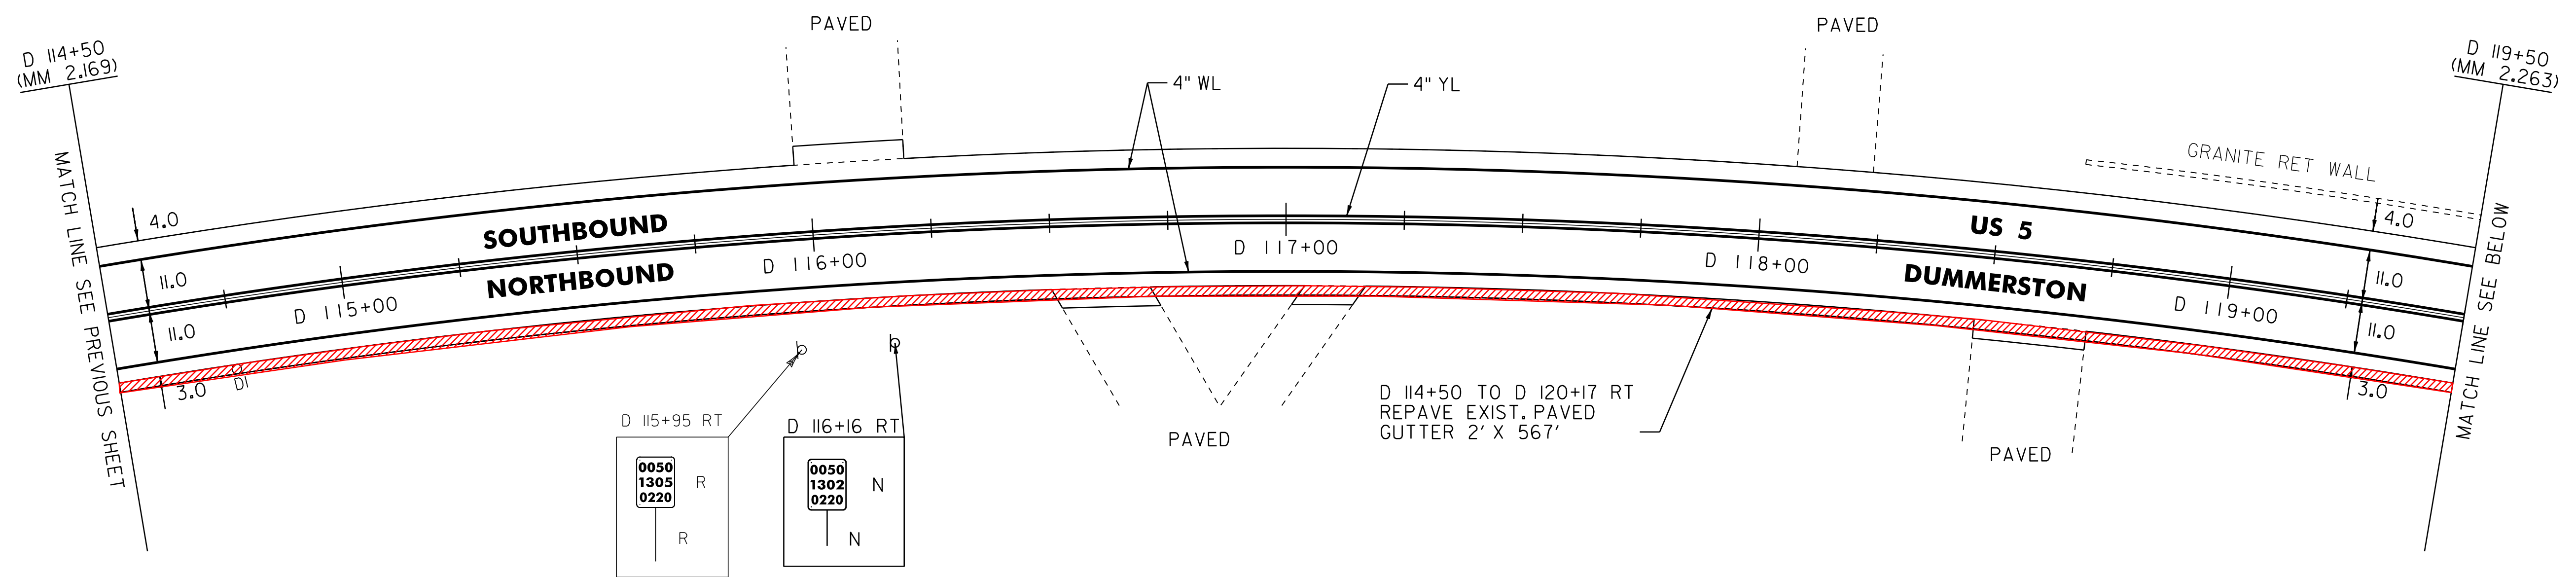

- LEGEND**
- R = REMOVE EXISTING
  - S = SALVAGE
  - R&S = REMOVE AND SALVAGE
  - N = NEW
  - RET = RETAIN
  - B-B = BACK TO BACK
  - = EXISTING GUARDRAIL
  - = PROPOSED GUARDRAIL
  - YL = YELLOW LINE
  - WL = WHITE LINE
  - o = DELINEATOR

**ROADWAY LAYOUT 36 US 5**

PROJECT NAME: BRATTLEBORO-PUTNEY  
 PROJECT NUMBER: STP 2310(I)

FILE NAME: /pave/01c032/pc032  
 PROJECT LEADER: PTS  
 DESIGNED BY: NLL  
 IPARM FILE NAME: 01C032.60

PLOT DATE: 02-MAY-2012 17:2  
 DRAWN BY: WWG  
 CHECKED BY: NLL/PTS  
 SHEET 60 OF 118

NOT TO SCALE