

646.402 DURABLE 4 INCH WHITE LINE, THERMOPLASTIC
 STA. 154+50 - STA. 171+75 (SOLID LT & RT)
 (WITH EDGELINE BREAKS AT TOWN ROADS)

646.412 DURABLE 4 INCH YELLOW LINE, THERMOPLASTIC
 STA. 154+50 - STA. 171+75 (SOLID LT & RT)
 (WITH CENTERLINE BREAKS AT TOWN ROADS)
 STA. 167+00 LT (CENTERLINE TH#6)

646.602 TEMPORARY 4 INCH WHITE LINE, PAINT
 STA. 154+50 - STA. 171+75 (SOLID LT & RT)
 (WITH EDGELINE BREAKS AT TOWN ROADS)

646.612 TEMPORARY 4 INCH YELLOW LINE, PAINT
 STA. 154+50 - STA. 171+75 (SOLID LT & RT)
 (WITH CENTERLINE BREAKS AT TOWN ROADS)
 STA. 167+00 LT (CENTERLINE TH#6)

675.50 REMOVING SIGNS
 AS SHOWN - 27


675.60 ERECTING SALVAGED SIGNS
 AS SHOWN - 4

646.482 DURABLE 24 INCH STOPBAR, THERMOPLASTIC
 STA. 166+85 - STA. 167+01 LT

646.682 TEMPORARY 24 INCH STOPBAR, PAINT
 STA. 166+85 - STA. 167+01 LT

646.492 DURABLE LETTER OR SYMBOL, THERMOPLASTIC
 STA. 166+93 LT "STOP"

646.692 TEMPORARY LETTER OR SYMBOL, PAINT
 STA. 166+93 LT "STOP"

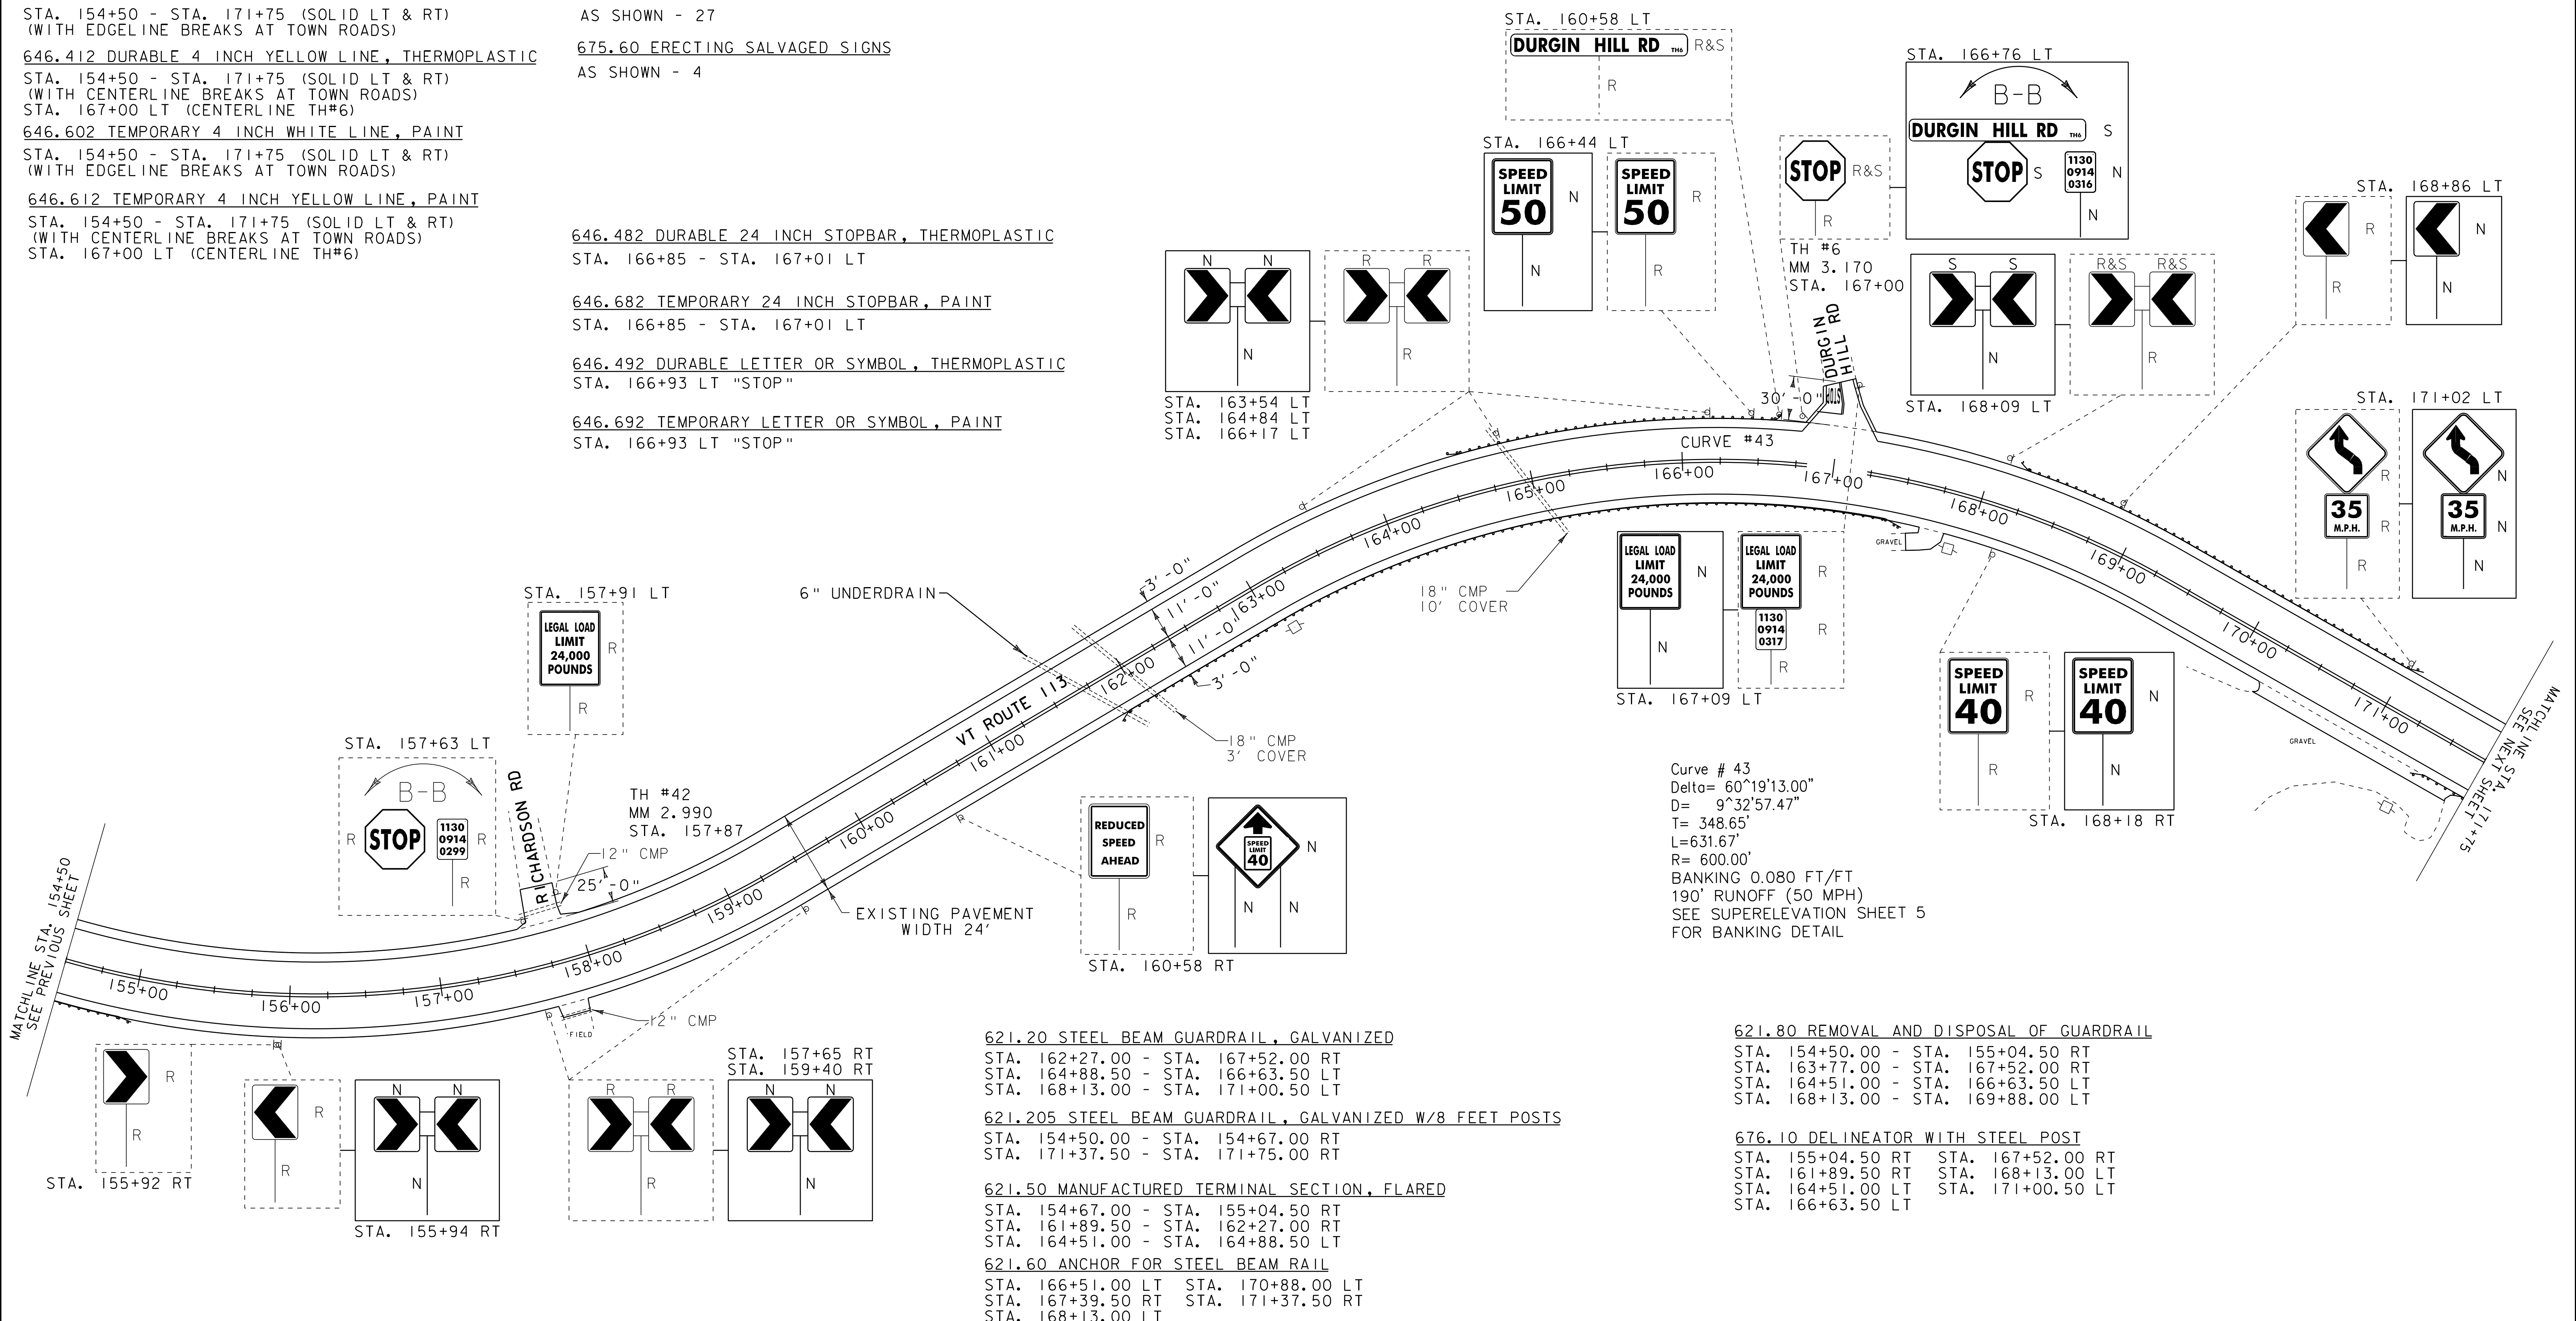

621.20 STEEL BEAM GUARDRAIL, GALVANIZED
 STA. 162+27.00 - STA. 167+52.00 RT
 STA. 164+88.50 - STA. 166+63.50 LT
 STA. 168+13.00 - STA. 171+00.50 LT

621.205 STEEL BEAM GUARDRAIL, GALVANIZED W/8 FEET POSTS
 STA. 154+50.00 - STA. 154+67.00 RT
 STA. 171+37.50 - STA. 171+75.00 RT

621.50 MANUFACTURED TERMINAL SECTION, FLARED
 STA. 154+67.00 - STA. 155+04.50 RT
 STA. 161+89.50 - STA. 162+27.00 RT
 STA. 164+51.00 - STA. 164+88.50 LT

621.60 ANCHOR FOR STEEL BEAM RAIL
 STA. 166+51.00 LT STA. 170+88.00 LT
 STA. 167+39.50 RT STA. 171+37.50 RT
 STA. 168+13.00 LT

621.80 REMOVAL AND DISPOSAL OF GUARDRAIL
 STA. 154+50.00 - STA. 155+04.50 RT
 STA. 163+77.00 - STA. 167+52.00 RT
 STA. 164+51.00 - STA. 166+63.50 LT
 STA. 168+13.00 - STA. 169+88.00 LT

676.10 DELINEATOR WITH STEEL POST
 STA. 155+04.50 RT STA. 167+52.00 RT
 STA. 161+89.50 RT STA. 168+13.00 LT
 STA. 164+51.00 LT STA. 171+00.50 LT
 STA. 166+63.50 LT

SIGN LEGEND
 R = REMOVE
 R&S = REMOVE AND SALVAGE
 S = SALVAGE
 RET = RETAIN
 N = NEW
 B-B = BACK TO BACK

LEGEND
 UTILITY POLE
 HYDRANT
 CATCH BASIN / DROP INLET

NOT TO SCALE

PROJECT LAYOUT SHEET 14	PROJECT NAME: CHLSEA-VERSHIRE	PLOT DATE: 28-OCT-2011 13:36
	PROJECT NUMBER: STP 2331(1)S	DRAWN BY: BMB
	FILE NAME: 01c040.dgn	CHECKED BY: EPD
	PROJECT LEADER: CDL	SHEET 29 OF 55
DESIGNED BY: BMB		
PLOT FILE: 01c040_29.i		