


DURABLE 4 INCH WHITE LINE
 (ALL LINES WILL INCLUDE EDGE LINE BREAKS AND
 RADII FOR SIDE ROADS)
 STA. 9+50 TO 15+50, SOLID LT & RT

DURABLE 4 INCH YELLOW LINE
 (ALL LINES WILL INCLUDE C BREAKS FOR SIDE ROADS)
 STA. 9+50 TO 9+77, SOLID LT & RT
 STA. 9+77 TO 15+50, SOLID LT, DASHED RT

TEMPORARY 4 INCH WHITE LINE, PAINT
 (ALL LINES WILL INCLUDE EDGE LINE BREAKS AND
 RADII FOR SIDE ROADS)
 STA. 9+50 TO 15+50, SOLID LT & RT

TEMPORARY 4 INCH YELLOW LINE, PAINT
 (ALL LINES WILL INCLUDE C BREAKS FOR SIDE ROADS)
 STA. 9+50 TO 9+77, SOLID LT & RT
 STA. 9+77 TO 15+50, SOLID LT, DASHED RT

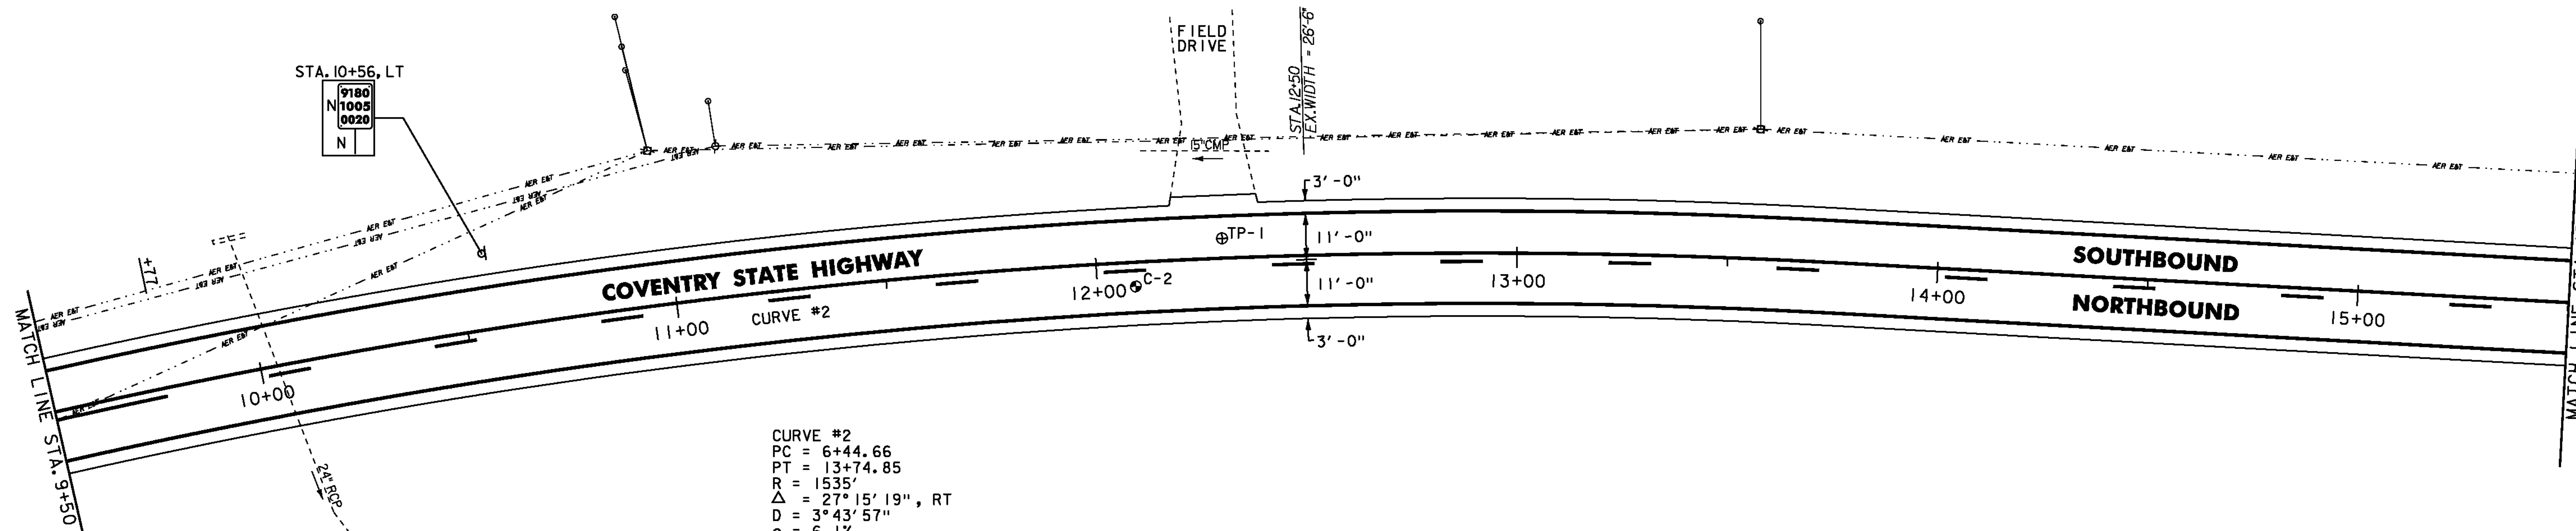

CURVE #2
 PC = 6+44.66
 PT = 13+74.85
 R = 1535'
 $\Delta = 27^\circ 15' 19''$, RT
 D = 3° 43' 57"
 $e = 6.1\%$
 L = 730.19'
 SEE SHEET 38.

PAVEMENT CORE DATA			
CORE#	DEPTH (FT.)	PCC	COMMENTS
C-2	5"	NO	BOTTOM 1" STRIPPED


RELOCATE MAILBOX, SINGLE SUPPORT
 STA. 17+26, LT

DURABLE 4 INCH WHITE LINE
 (ALL LINES WILL INCLUDE EDGE LINE BREAKS AND
 RADII FOR SIDE ROADS)
 STA. 15+50 TO 21+50, SOLID LT & RT

DURABLE 4 INCH YELLOW LINE
 (ALL LINES WILL INCLUDE C BREAKS FOR SIDE ROADS)
 STA. 15+50 TO 17+69, SOLID LT, DASHED RT
 STA. 17+69 TO 20+06, DASHED C
 STA. 20+06 TO 21+50, DASHED LT, SOLID RT

TEMPORARY 4 INCH WHITE LINE, PAINT
 (ALL LINES WILL INCLUDE EDGE LINE BREAKS AND
 RADII FOR SIDE ROADS)
 STA. 15+50 TO 21+50, SOLID LT & RT

TEMPORARY 4 INCH YELLOW LINE, PAINT
 (ALL LINES WILL INCLUDE C BREAKS FOR SIDE ROADS)
 STA. 15+50 TO 17+69, SOLID LT, DASHED RT
 STA. 17+69 TO 20+06, DASHED C
 STA. 20+06 TO 21+50, DASHED LT, SOLID RT

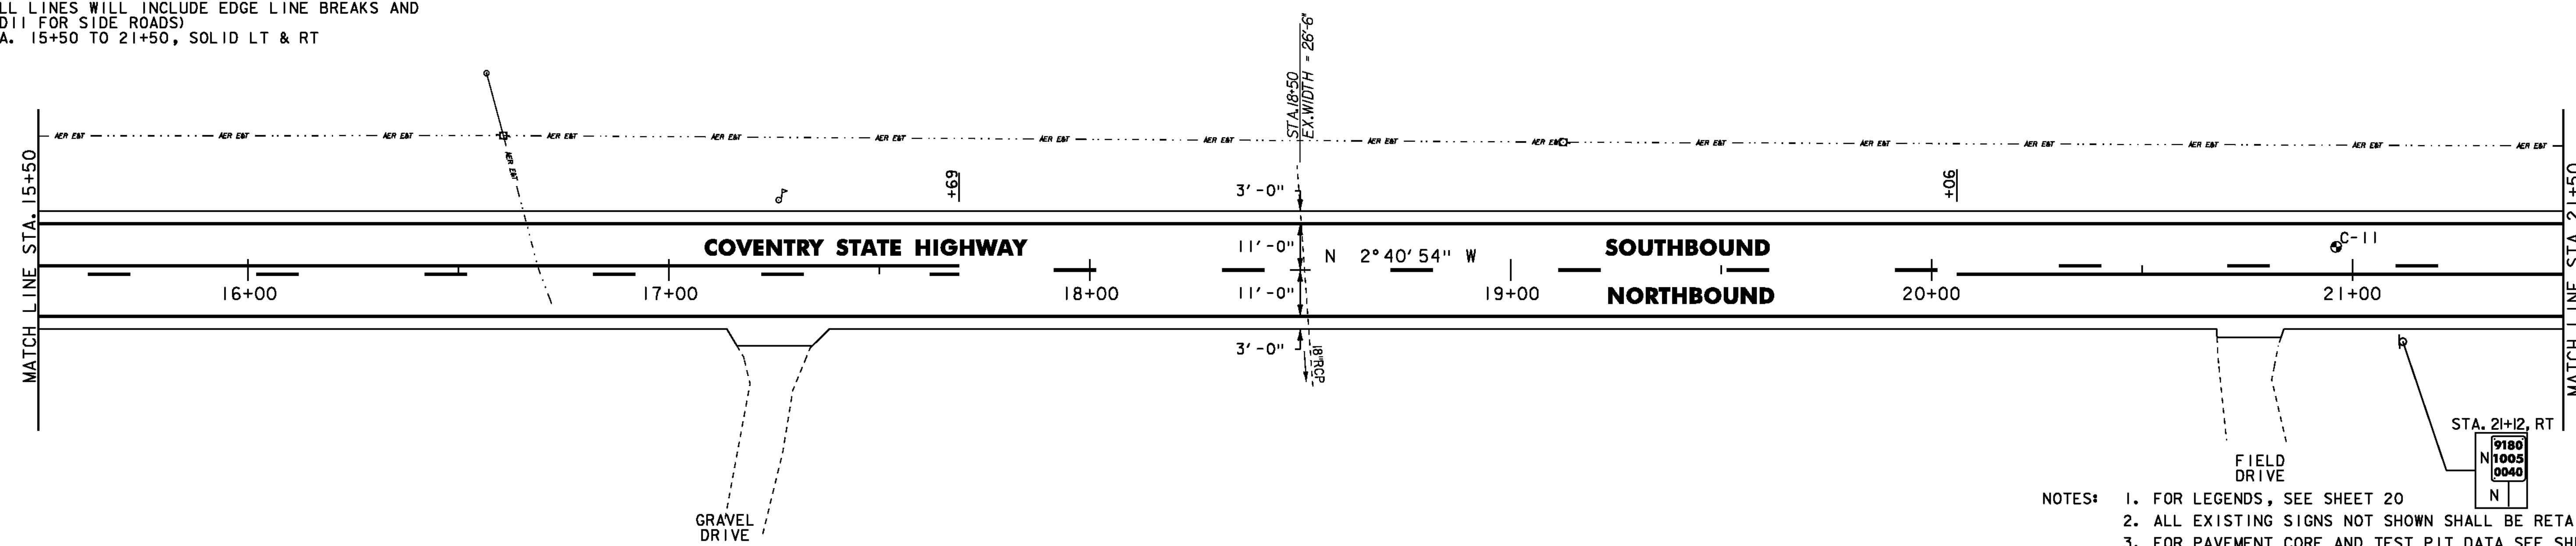

- NOTES:
1. FOR LEGENDS, SEE SHEET 20
 2. ALL EXISTING SIGNS NOT SHOWN SHALL BE RETAINED.
 3. FOR PAVEMENT CORE AND TEST PIT DATA SEE SHEET 50.
 4. SEE QUANTITY SHEETS FOR DURABLE PAVEMENT MARKING OPTIONS.

PAVEMENT CORE DATA			
CORE#	DEPTH (FT.)	PCC	COMMENTS
C-II	4 1/4"	NO	



NOT TO SCALE

PROJECT LAYOUT SHEET #2

PROJECT NAME: COVENTRY-NEWPORT CITY	PLOT DATE: 18-MAY-2012
PROJECT NUMBER: STP 2308(I)	DRAWN BY: STANTEC
FILE NAME: p01c052.dgn	CHECKED BY: STANTEC
PROJECT LEADER: JLL	SHEET 21 OF 107
DESIGNED BY: STANTEC	
IPARM FILE: p01c052102.1	