



**DURABLE 4 INCH WHITE LINE**  
 (ALL LINES WILL INCLUDE EDGE LINE BREAKS AND  
 RADI FOR SIDE ROADS)  
 STA. 93+50 TO 99+50, SOLID LT & RT

**DURABLE 4 INCH YELLOW LINE**  
 (ALL LINES WILL INCLUDE C BREAKS FOR SIDE ROADS)  
 STA. 93+50 TO 99+50, SOLID LT & RT

**TEMPORARY 4 INCH WHITE LINE, PAINT**  
 (ALL LINES WILL INCLUDE EDGE LINE BREAKS AND  
 RADI FOR SIDE ROADS)  
 STA. 93+50 TO 99+50, SOLID LT & RT

**TEMPORARY 4 INCH YELLOW LINE, PAINT**  
 (ALL LINES WILL INCLUDE C BREAKS FOR SIDE ROADS)  
 STA. 93+50 TO 99+50, SOLID LT & RT

**REMOVING SIGNS**  
 AS SHOWN - 3

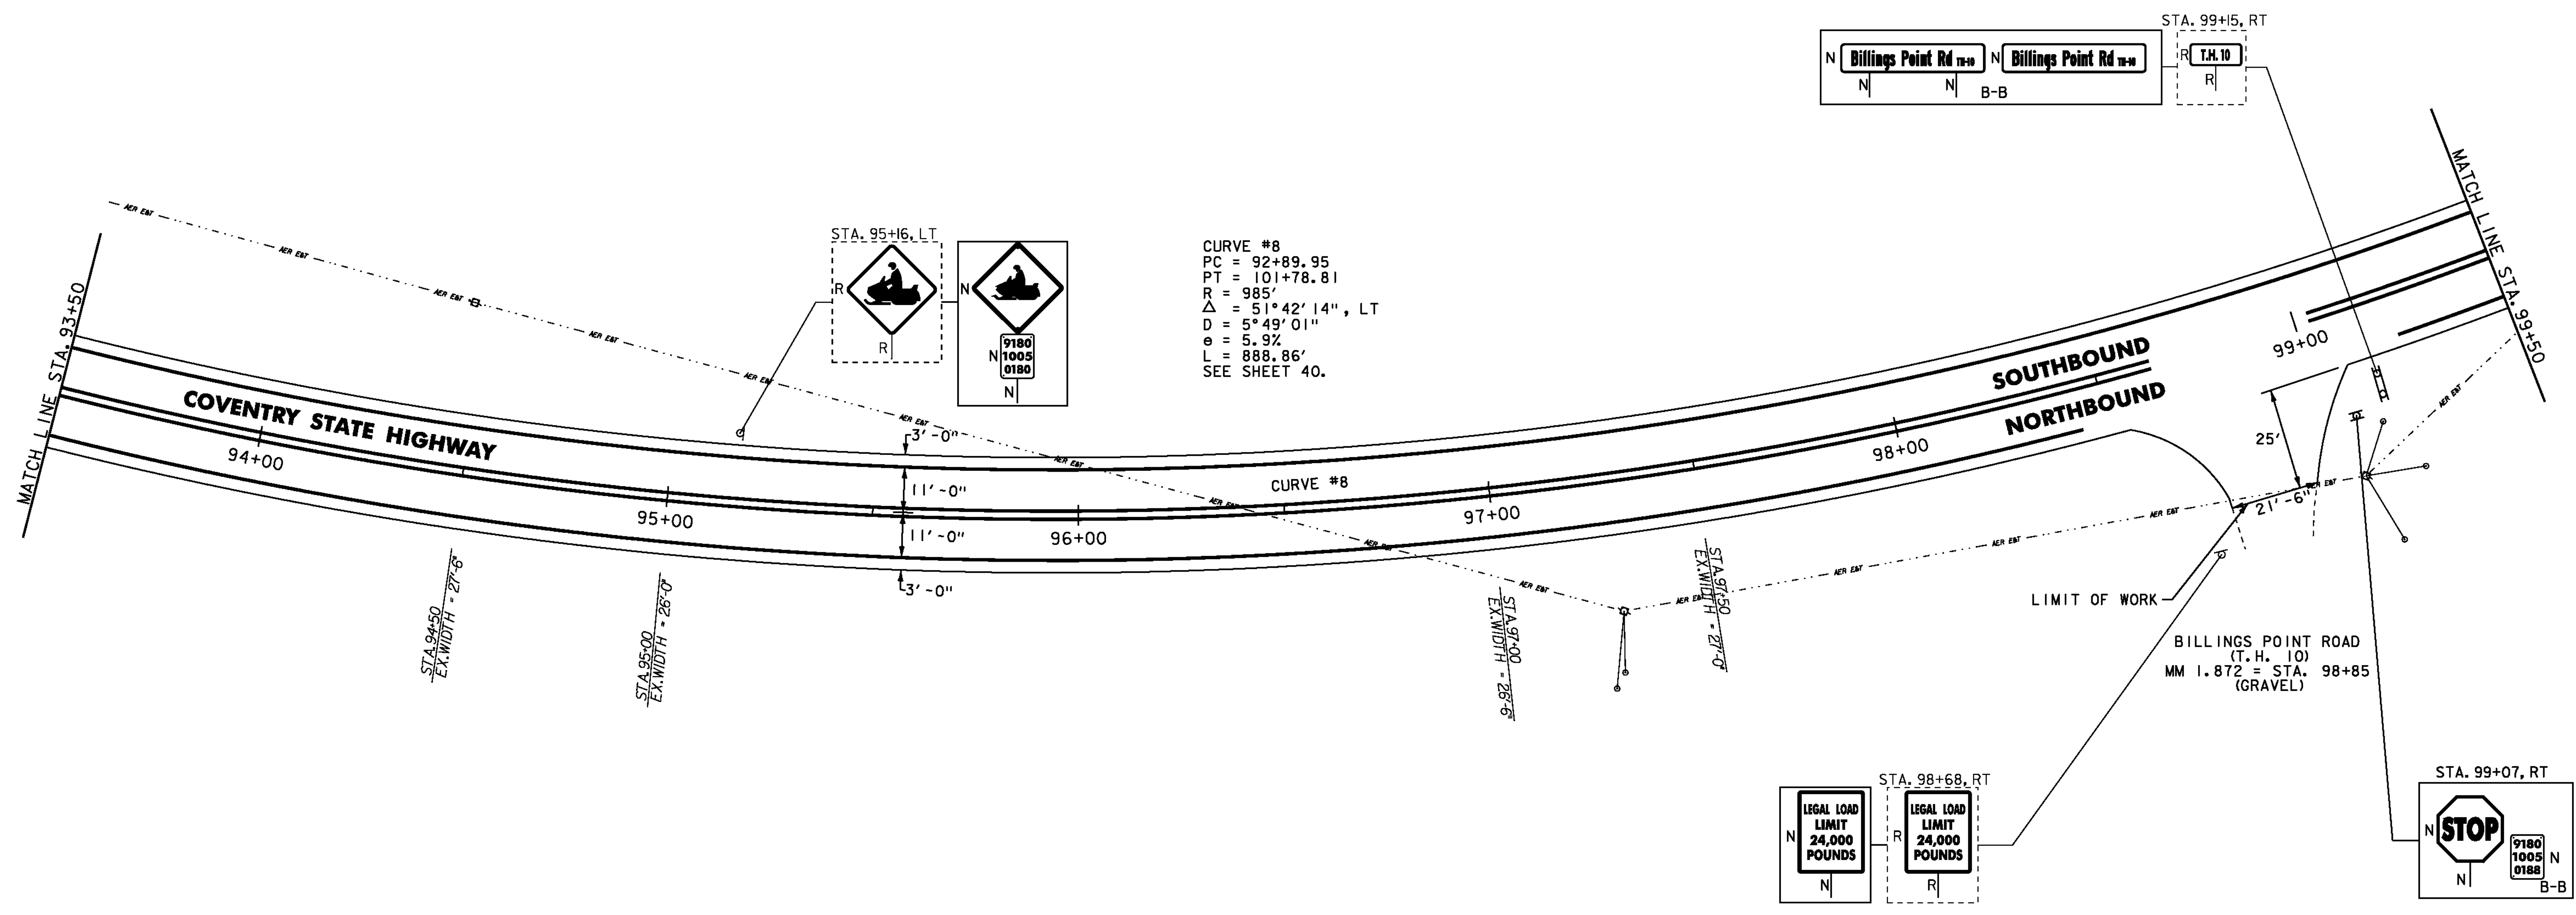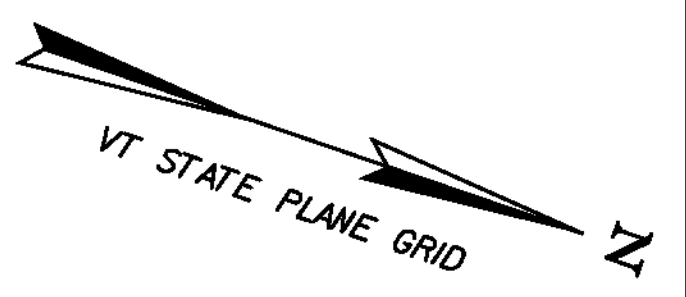

- NOTES: 1. FOR LEGENDS, SEE SHEET 20  
 2. ALL EXISTING SIGNS NOT SHOWN SHALL BE RETAINED.  
 3. SEE QUANTITY SHEETS FOR DURABLE PAVEMENT MARKING OPTIONS.

NOT TO SCALE

<b>PROJECT LAYOUT SHEET #9</b>	PROJECT NAME: COVENTRY-NEWPORT CITY
	PROJECT NUMBER: STP 2308(I)
FILE NAME: p01c052.dgn	PLOT DATE: 18-MAY-2012
PROJECT LEADER: JLL	DRAWN BY: STANTEC
DESIGNED BY: STANTEC	CHECKED BY: STANTEC
IPARM FILE: p01c052109.i	SHEET 28 OF 107

