

TEMPORARY AND DURABLE 100mm WHITE LINE
 STA 8+460 TO 8+640 SOLID LT
 STA 8+460 TO 8+640 SOLID RT

DURABLE CROSSWALK MARKINGS W/DIAGONAL LINES (MOD)
 STA 8+539 SOLID LT TO RT

CHANGING ELEV. OF DI, CB, OR MH

REMOVING SIGNS
 AS SHOWN - 1 ✓

STA 8+469 LT (CB)
 STA 8+469 RT (CB)
 STA 8+514 LT (CB)
 STA 8+514 RT (CB)
 STA 8+548 RT (CB)
 STA 8+600 LT (CB)
 STA 8+600 RT (CB)
 STA 8+617 RT (CB)

TEMPORARY AND DURABLE 100mm YELLOW LINE
 STA 8+460 TO 8+640 SOLID LT & RT


TEMPORARY CROSSWALK MARKINGS W/DIAGONAL LINES
 STA 8+539 SOLID LT TO RT

REHABILITATION OF DI, CB, OR MH, CLASS I

STA 8+548 LT (CB)
 STA 8+611 LT (CB)

CHANGING ELEVATION OF SEWER MANHOLE

STA 8+531 RT

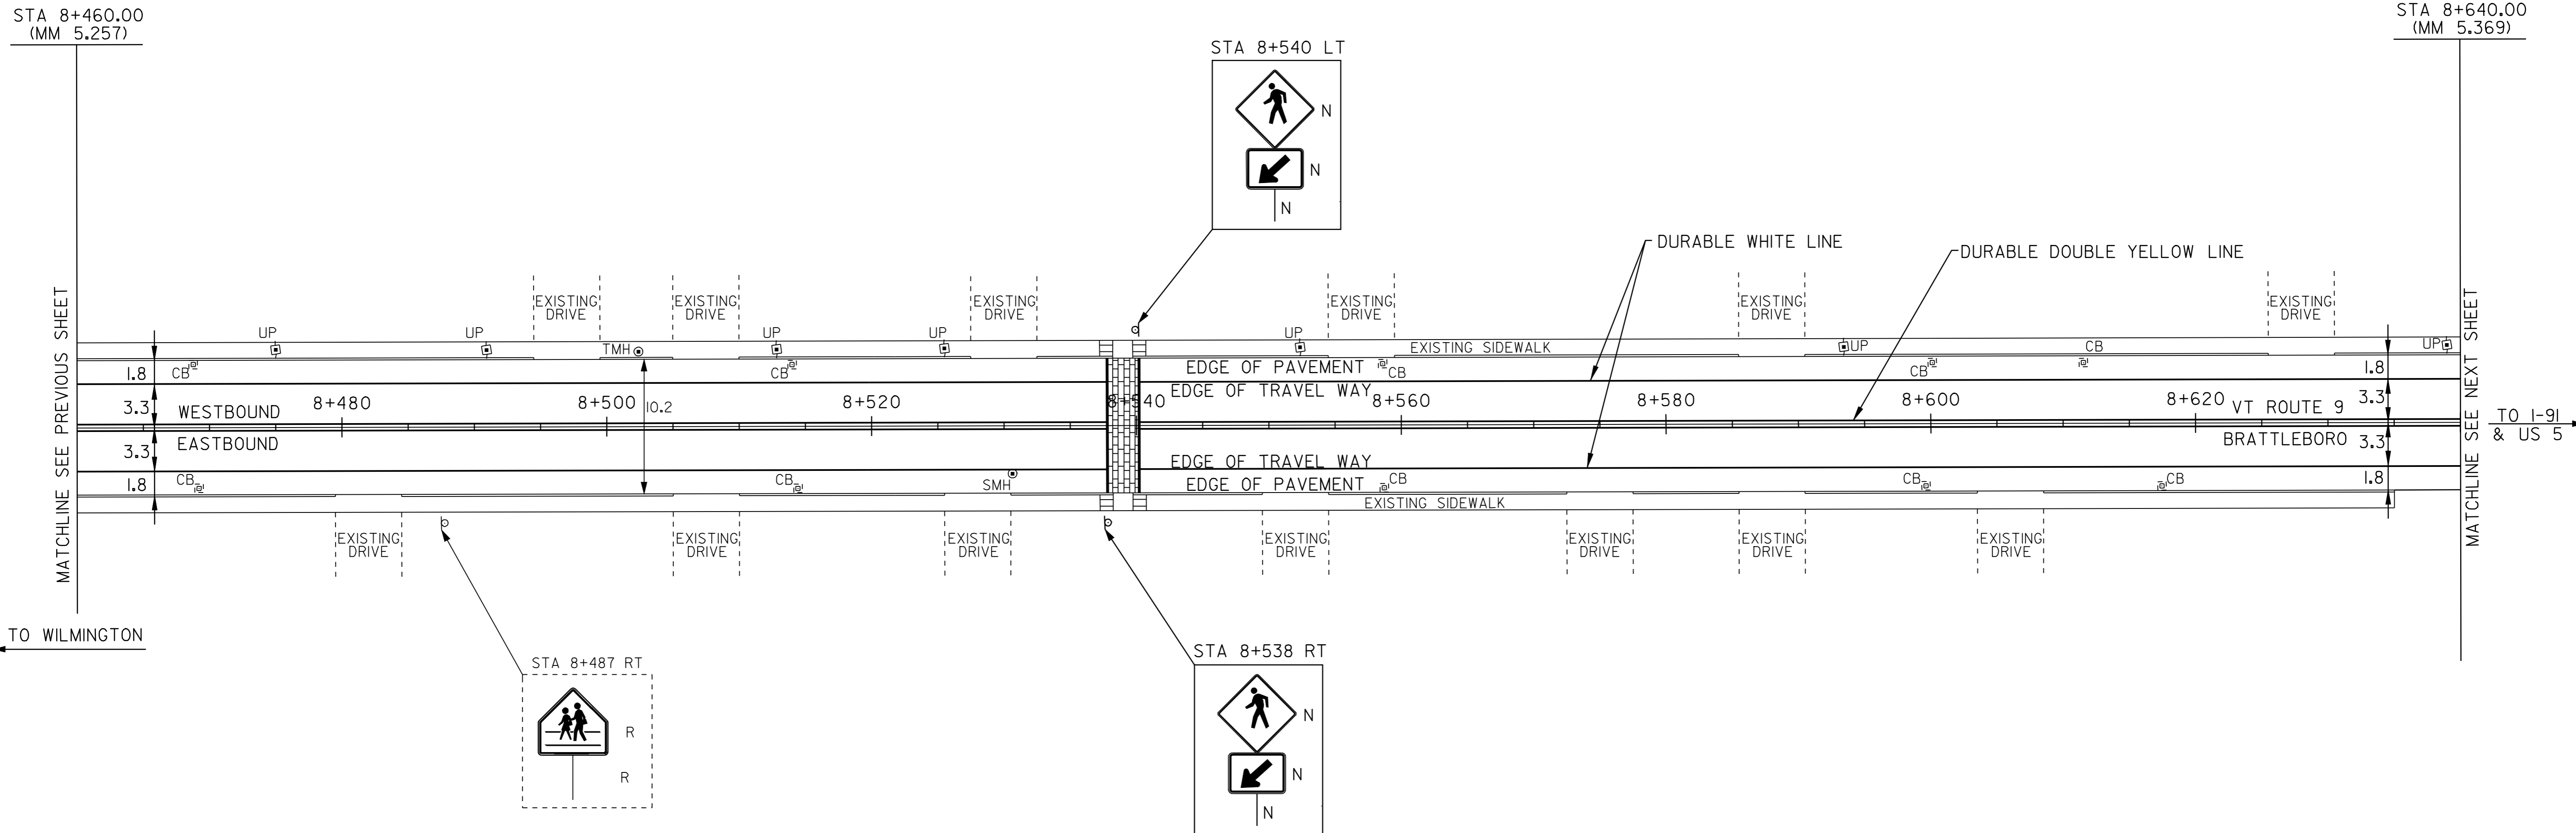

NOTE: ALL DIMENSIONS IN METERS EXCEPT AS INDICATED

LEGEND

- R = REMOVE EXISTING
- S = SALVAGE
- R&S = REMOVE AND SALVAGE
- N = NEW
- RET = RETAIN
- B-B = BACK TO BACK

NOT TO SCALE

PAVING PROJECT LAYOUT #10	PROJECT NAME: BRATTLEBORO	FILE NAME: ZPAVE\QID026\PD026.dgn	PLOT DATE: \$DATE\$	
	PROJECT NUMBER: SI-STP_2303(I)S	PROJECT LEADER: WRH	DRAWN BY: JAC	
	DESIGNED BY:	CHECKED BY: NLL	CLD REF. NO.: p4026110.1	SHEET 17 OF 55