

TEMPORARY LETTER OR SYMBOL, PAINT

STA 35+00 ~ 35+13 LT (4)  
STA 35+00 ~ 35+10 LT (4)  
STA 38+44 RT (SIGNAL)  
STA 38+84 RT (AHEAD)

DURABLE LETTER OR SYMBOL, TYPE I TAPE

STA 35+00 ~ 35+13 LT (4)  
STA 35+00 ~ 35+10 LT (4)  
STA 38+44 RT (SIGNAL)  
STA 38+84 RT (AHEAD)

TEMPORARY 4" YELLOW LINE, PAINT

STA 35+00 ~ 36+65 C.L. (CTR. LINE--DBL.--SOLID)  
STA 36+65 ~ 41+00 C.L. (DBL.--PAINTED ISLAND)

DURABLE 4" YELLOW LINE, TYPE I TAPE

STA 35+00 ~ 36+65 C.L. (CTR. LINE--DBL.--SOLID)  
STA 36+65 ~ 41+00 C.L. (DBL.--PAINTED ISLAND)

DURABLE 8" YELLOW LINE, TYPE I TAPE

STA 37+00 ~ 40+74 C.L. (DIAG.--PAINTED ISLAND)

TEMPORARY 4" WHITE LINE, PAINT


STA 35+00 ~ 41+00 LT (LANE LINE--DASHED)  
STA 35+00 ~ 41+00 LT (EDGE LINE--SOLID)  
STA 35+00 ~ 36+40 RT (LANE LINE--DASHED)  
STA 35+00 ~ 41+00 RT (EDGE LINE--SOLID)  
STA 39+85 ~ 41+00 RT (DOTTED LINE)

DURABLE 4" WHITE LINE, TYPE I TAPE

STA 35+00 ~ 41+00 LT (LANE LINE--DASHED)  
STA 35+00 ~ 41+00 LT (EDGE LINE--SOLID)  
STA 35+00 ~ 36+40 RT (LANE LINE--DASHED)  
STA 35+00 ~ 41+00 RT (EDGE LINE--SOLID)  
STA 39+85 ~ 41+00 RT (DOTTED LINE)

REMOVING SIGNS  
AS SHOWN--1 EA

CHANGING ELEV. OF SEWER MANHOLES  
STA 39+72 - 26' LT

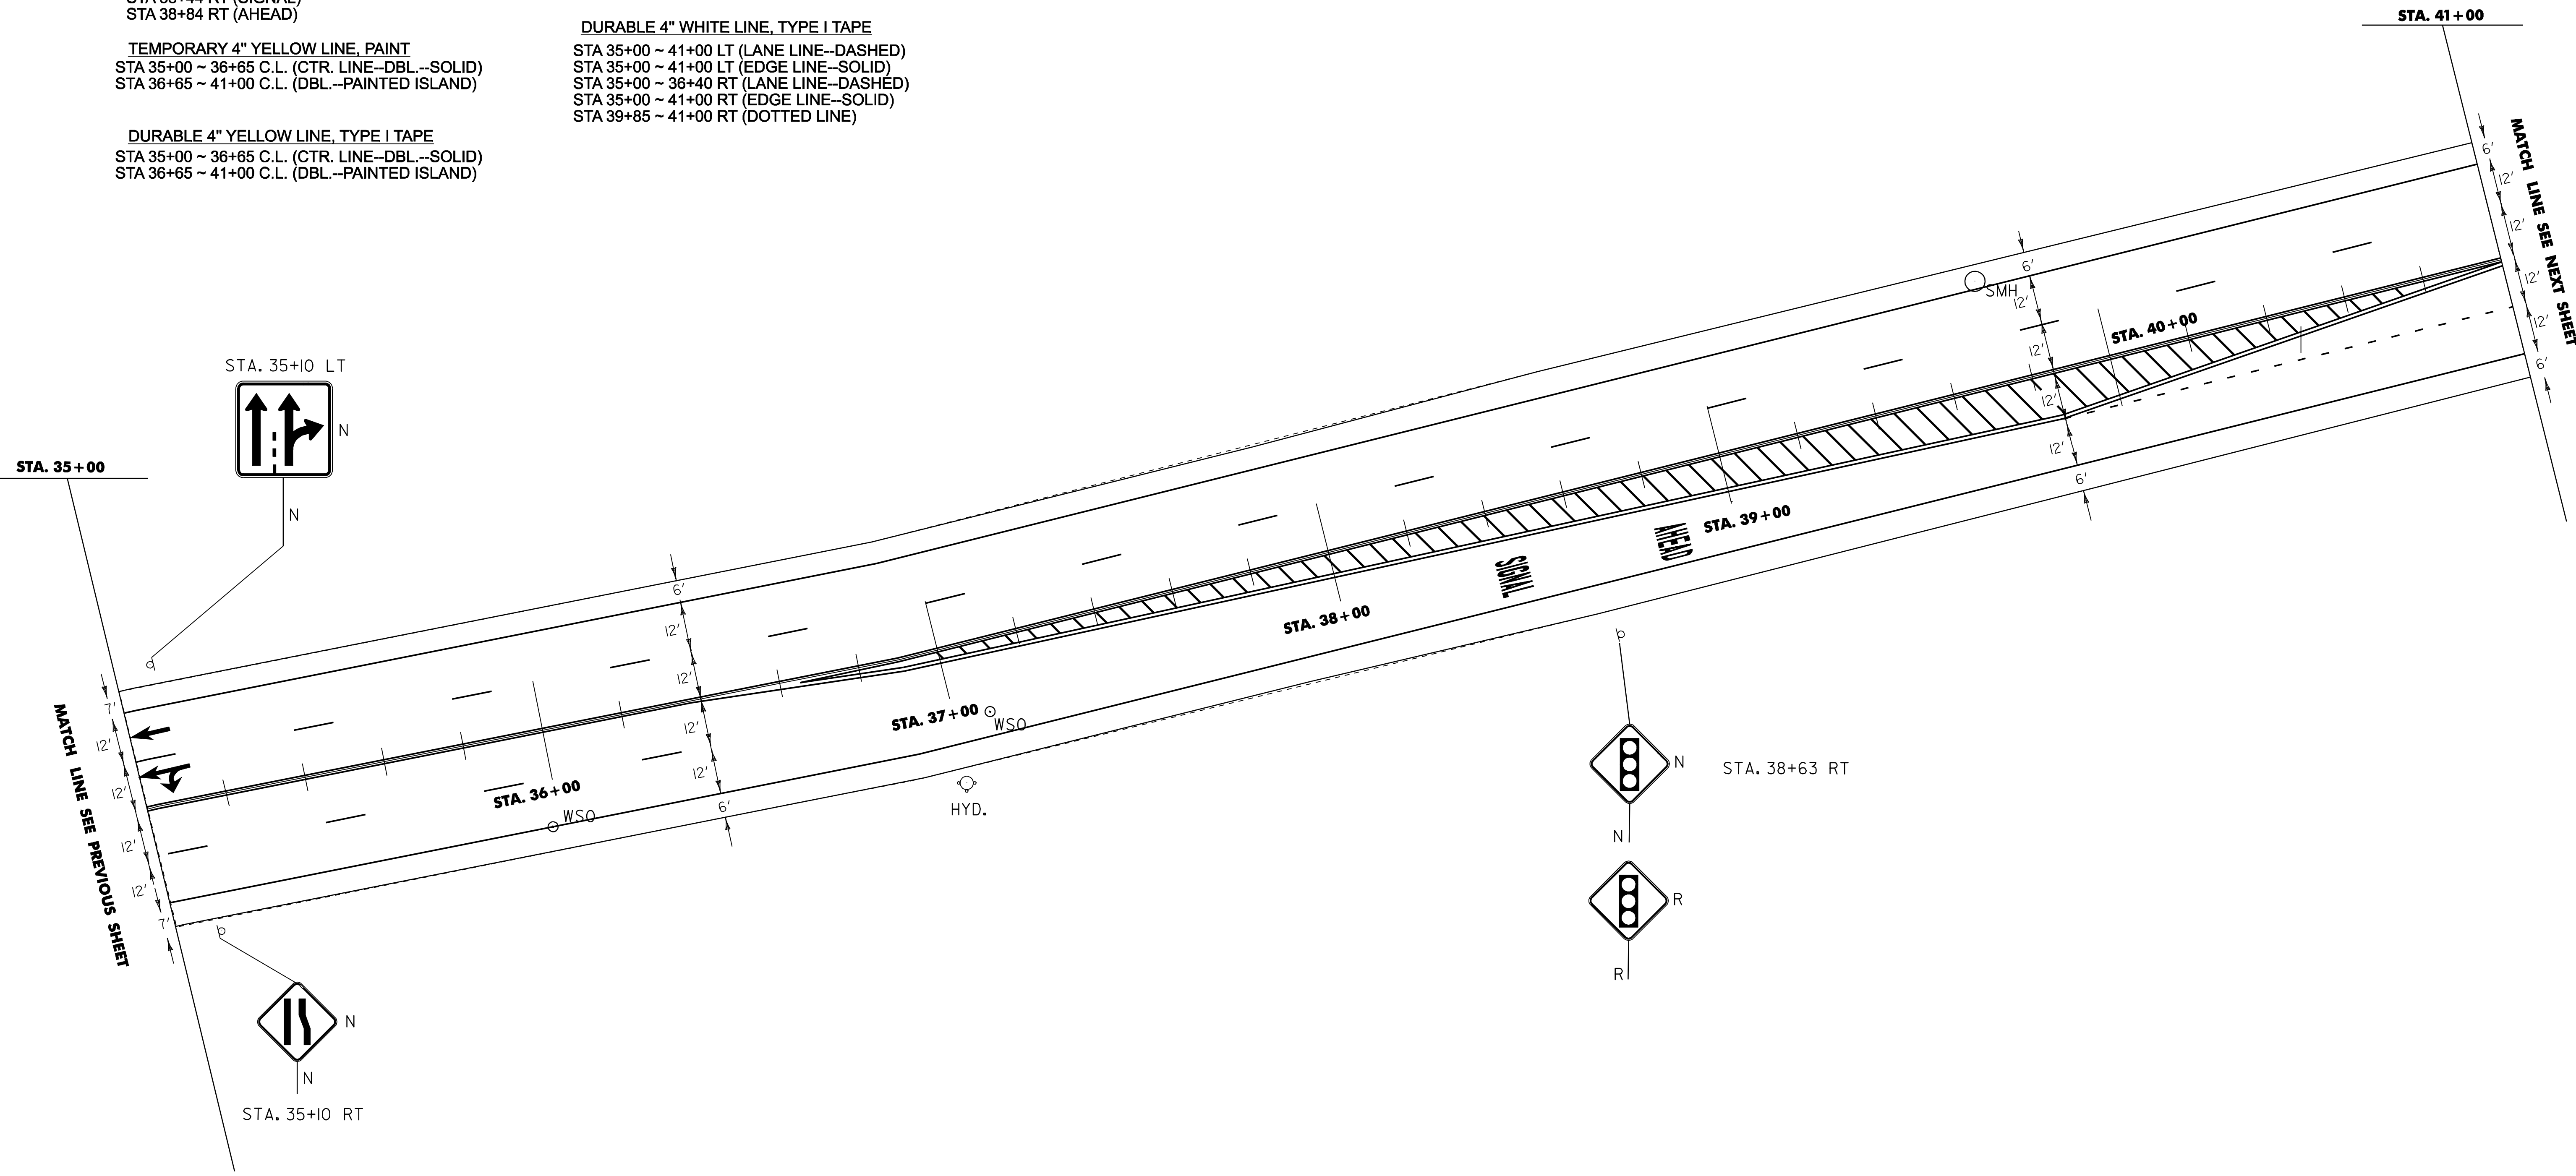

**LEGEND**

N = NEW  
R = REMOVE  
RET = RETAIN

**PROJECT LAYOUT SHEET 7**

PROJECT NAME:	COLCHESTER	PLOT DATE:	23-APR-2009 15:3
PROJECT NUMBER:	STP 2307(1)S	DRAWN BY:	LSW
FILE NAME:	/pave01d044/p01d044.dgn	CHECKED BY:	LSW
PROJECT LEADER:	MW	SHEET	12 OF 26
IPARM NAME:	p01d044i07.i		