

**VT. RTE. 4A
STA 94+21
(MM 1.784)
BEGIN PROJECT
STP 2601(1)S**

STEEL BEAM GUARDRAIL
STA 94+25 ~ 94+75 LT

DURABLE 4" WHITE LINE
STA 94+21 ~ 100+00 LT (EDGE--SOLID)
STA 94+21 ~ 100+00 RT (EDGE--SOLID)

DURABLE 4" YELLOW LINE
STA 94+21 ~ 100+00 C.L. (DBL.--CTR.--SOLID)


REMOVING SIGNS
AS SHOWN--4

REMOVAL & DISP. GUARDRAIL
STA 94+25 ~ 94+75 LT

ANCHOR FOR STEEL BEAM GUARDRAIL
STA 94+25 LT
STA 94+75 LT

TEMPORARY 4" WHITE LINE
STA 94+21 ~ 100+00 LT (EDGE--SOLID)
STA 94+21 ~ 100+00 RT (EDGE--SOLID)

TEMPORARY 4" YELLOW LINE
STA 94+21 ~ 100+00 C.L. (DBL.--CTR.--SOLID)

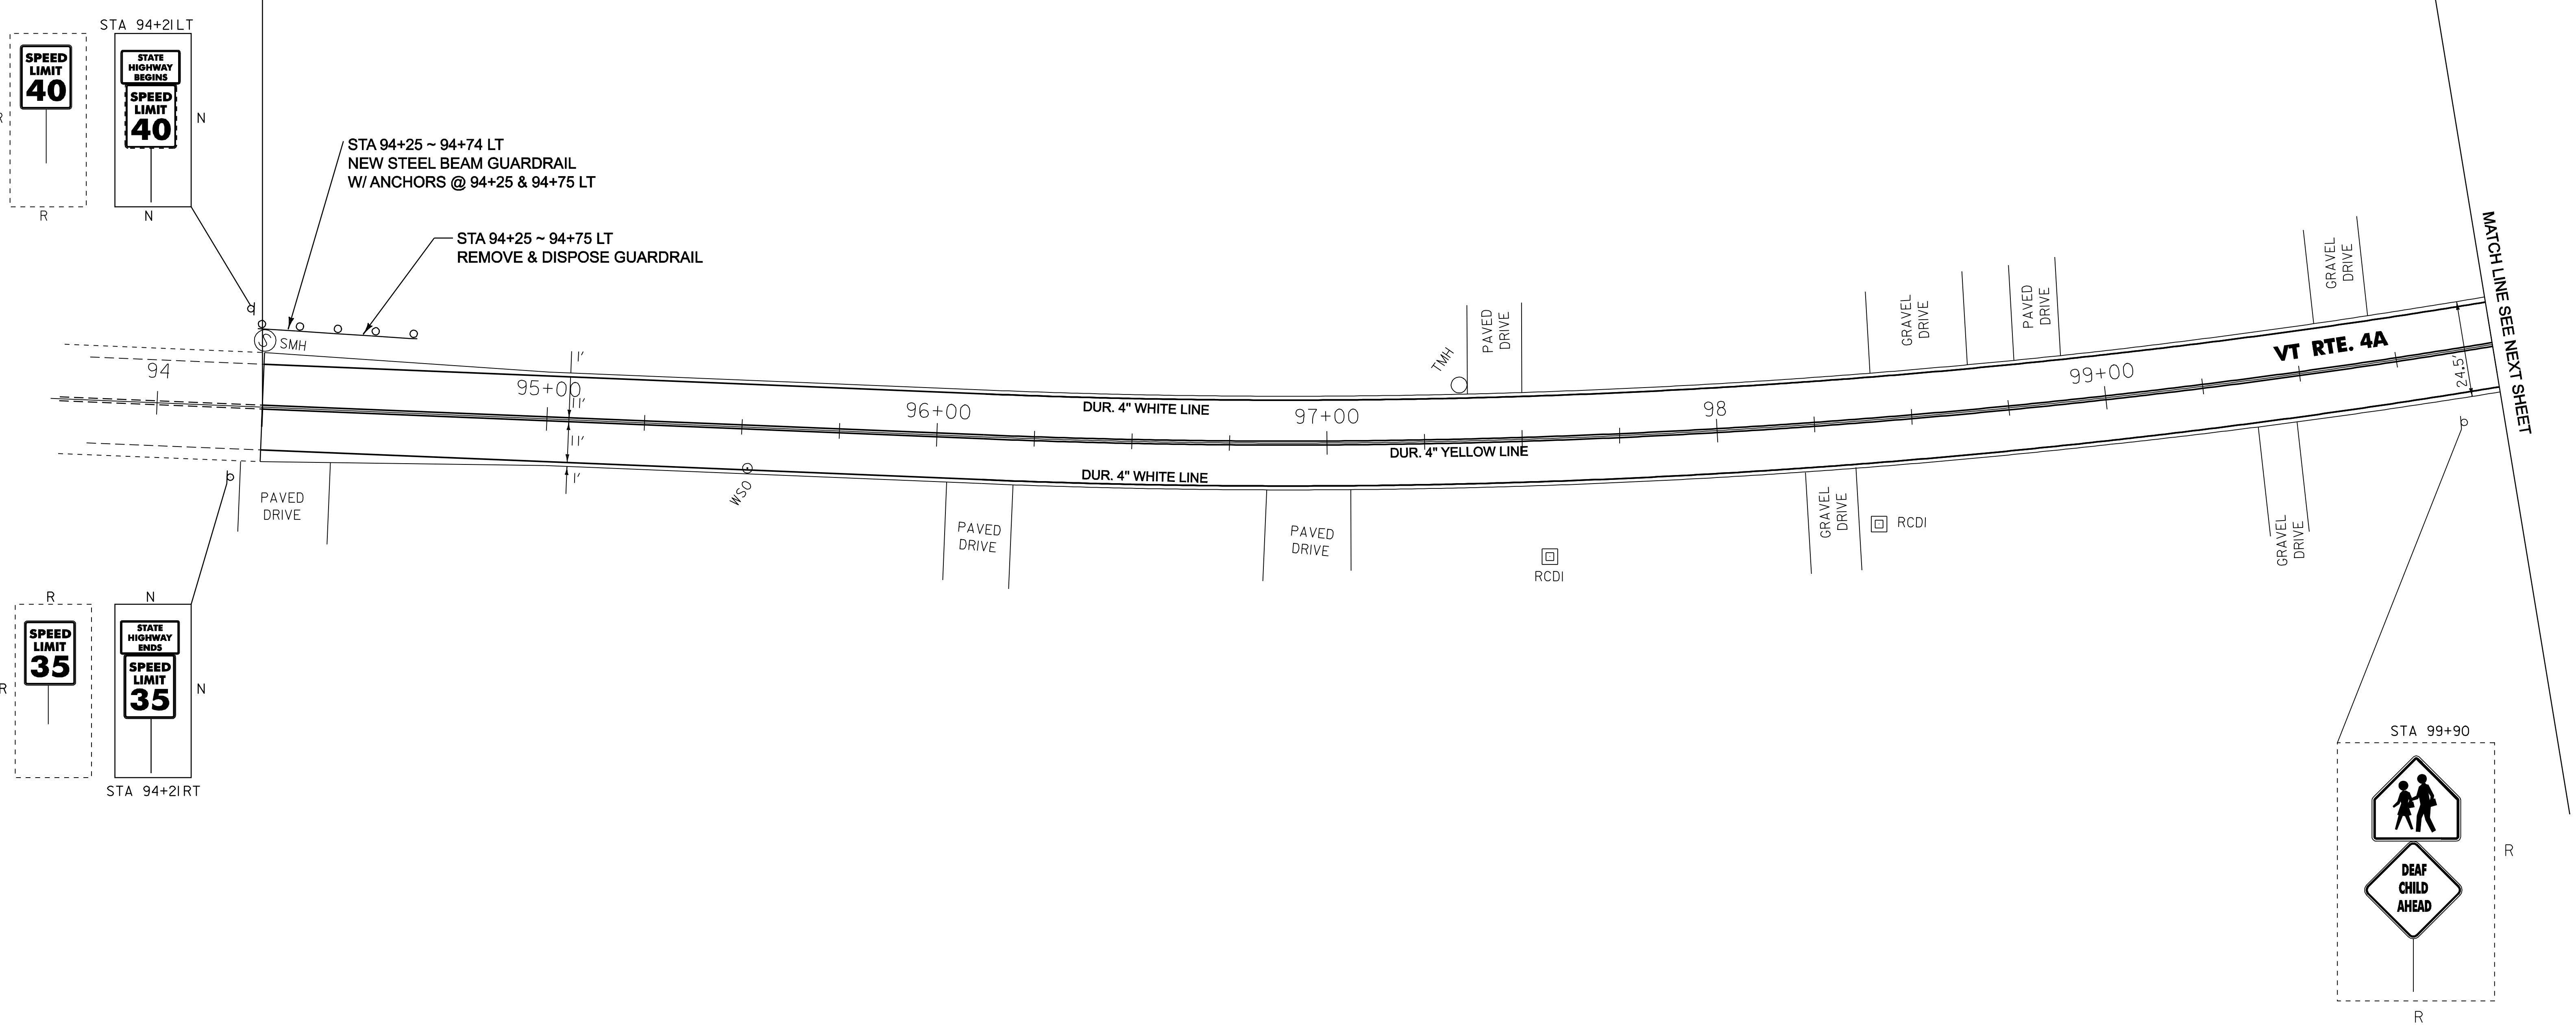


STA 100+00
MM 1.89

MATCH LINE SEE NEXT SHEET

VT. RTE. 4A

STA 99+90

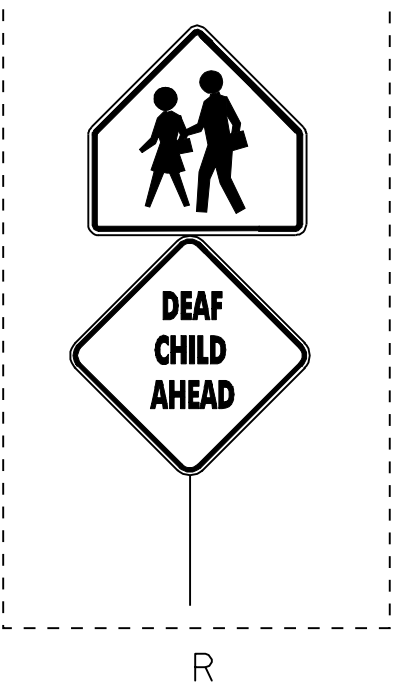

NOT TO SCALE

<p>PAVING PROJECT LAYOUT #1 VT. RTE. 4A</p>	PROJECT NAME: WEST RUTLAND	FILE NAME: /pave/01d046/pd046.dgn	PLOT DATE: 06-FEB-2009 15:2
	PROJECT NUMBER: STP 2601(1)S	PROJECT LEADER: WOOLAVER	DRAWN BY: JLR
	DESIGNED BY: JLR	CHECKED BY: JLR	SHEET 8 OF 45
		pd046101.1	