


DURABLE 4" WHITE LINE
STA 100+00 ~ 105+00 LT (EDGE-SOLID)
STA 100+00 ~ 105+00 RT (EDGE-SOLID)

DURABLE 4" YELLOW LINE
STA 100+00 ~ 105+00 C.L. (DBL.-CTR.-SOLID)

REMOVING SIGNS
AS SHOWN-4

TEMPORARY 4" WHITE LINE
STA 100+00 ~ 105+00 LT (EDGE-SOLID)
STA 100+00 ~ 105+00 RT (EDGE-SOLID)

TEMPORARY 4" YELLOW LINE
STA 100+00 ~ 105+00 C.L. (DBL.-CTR.-SOLID)

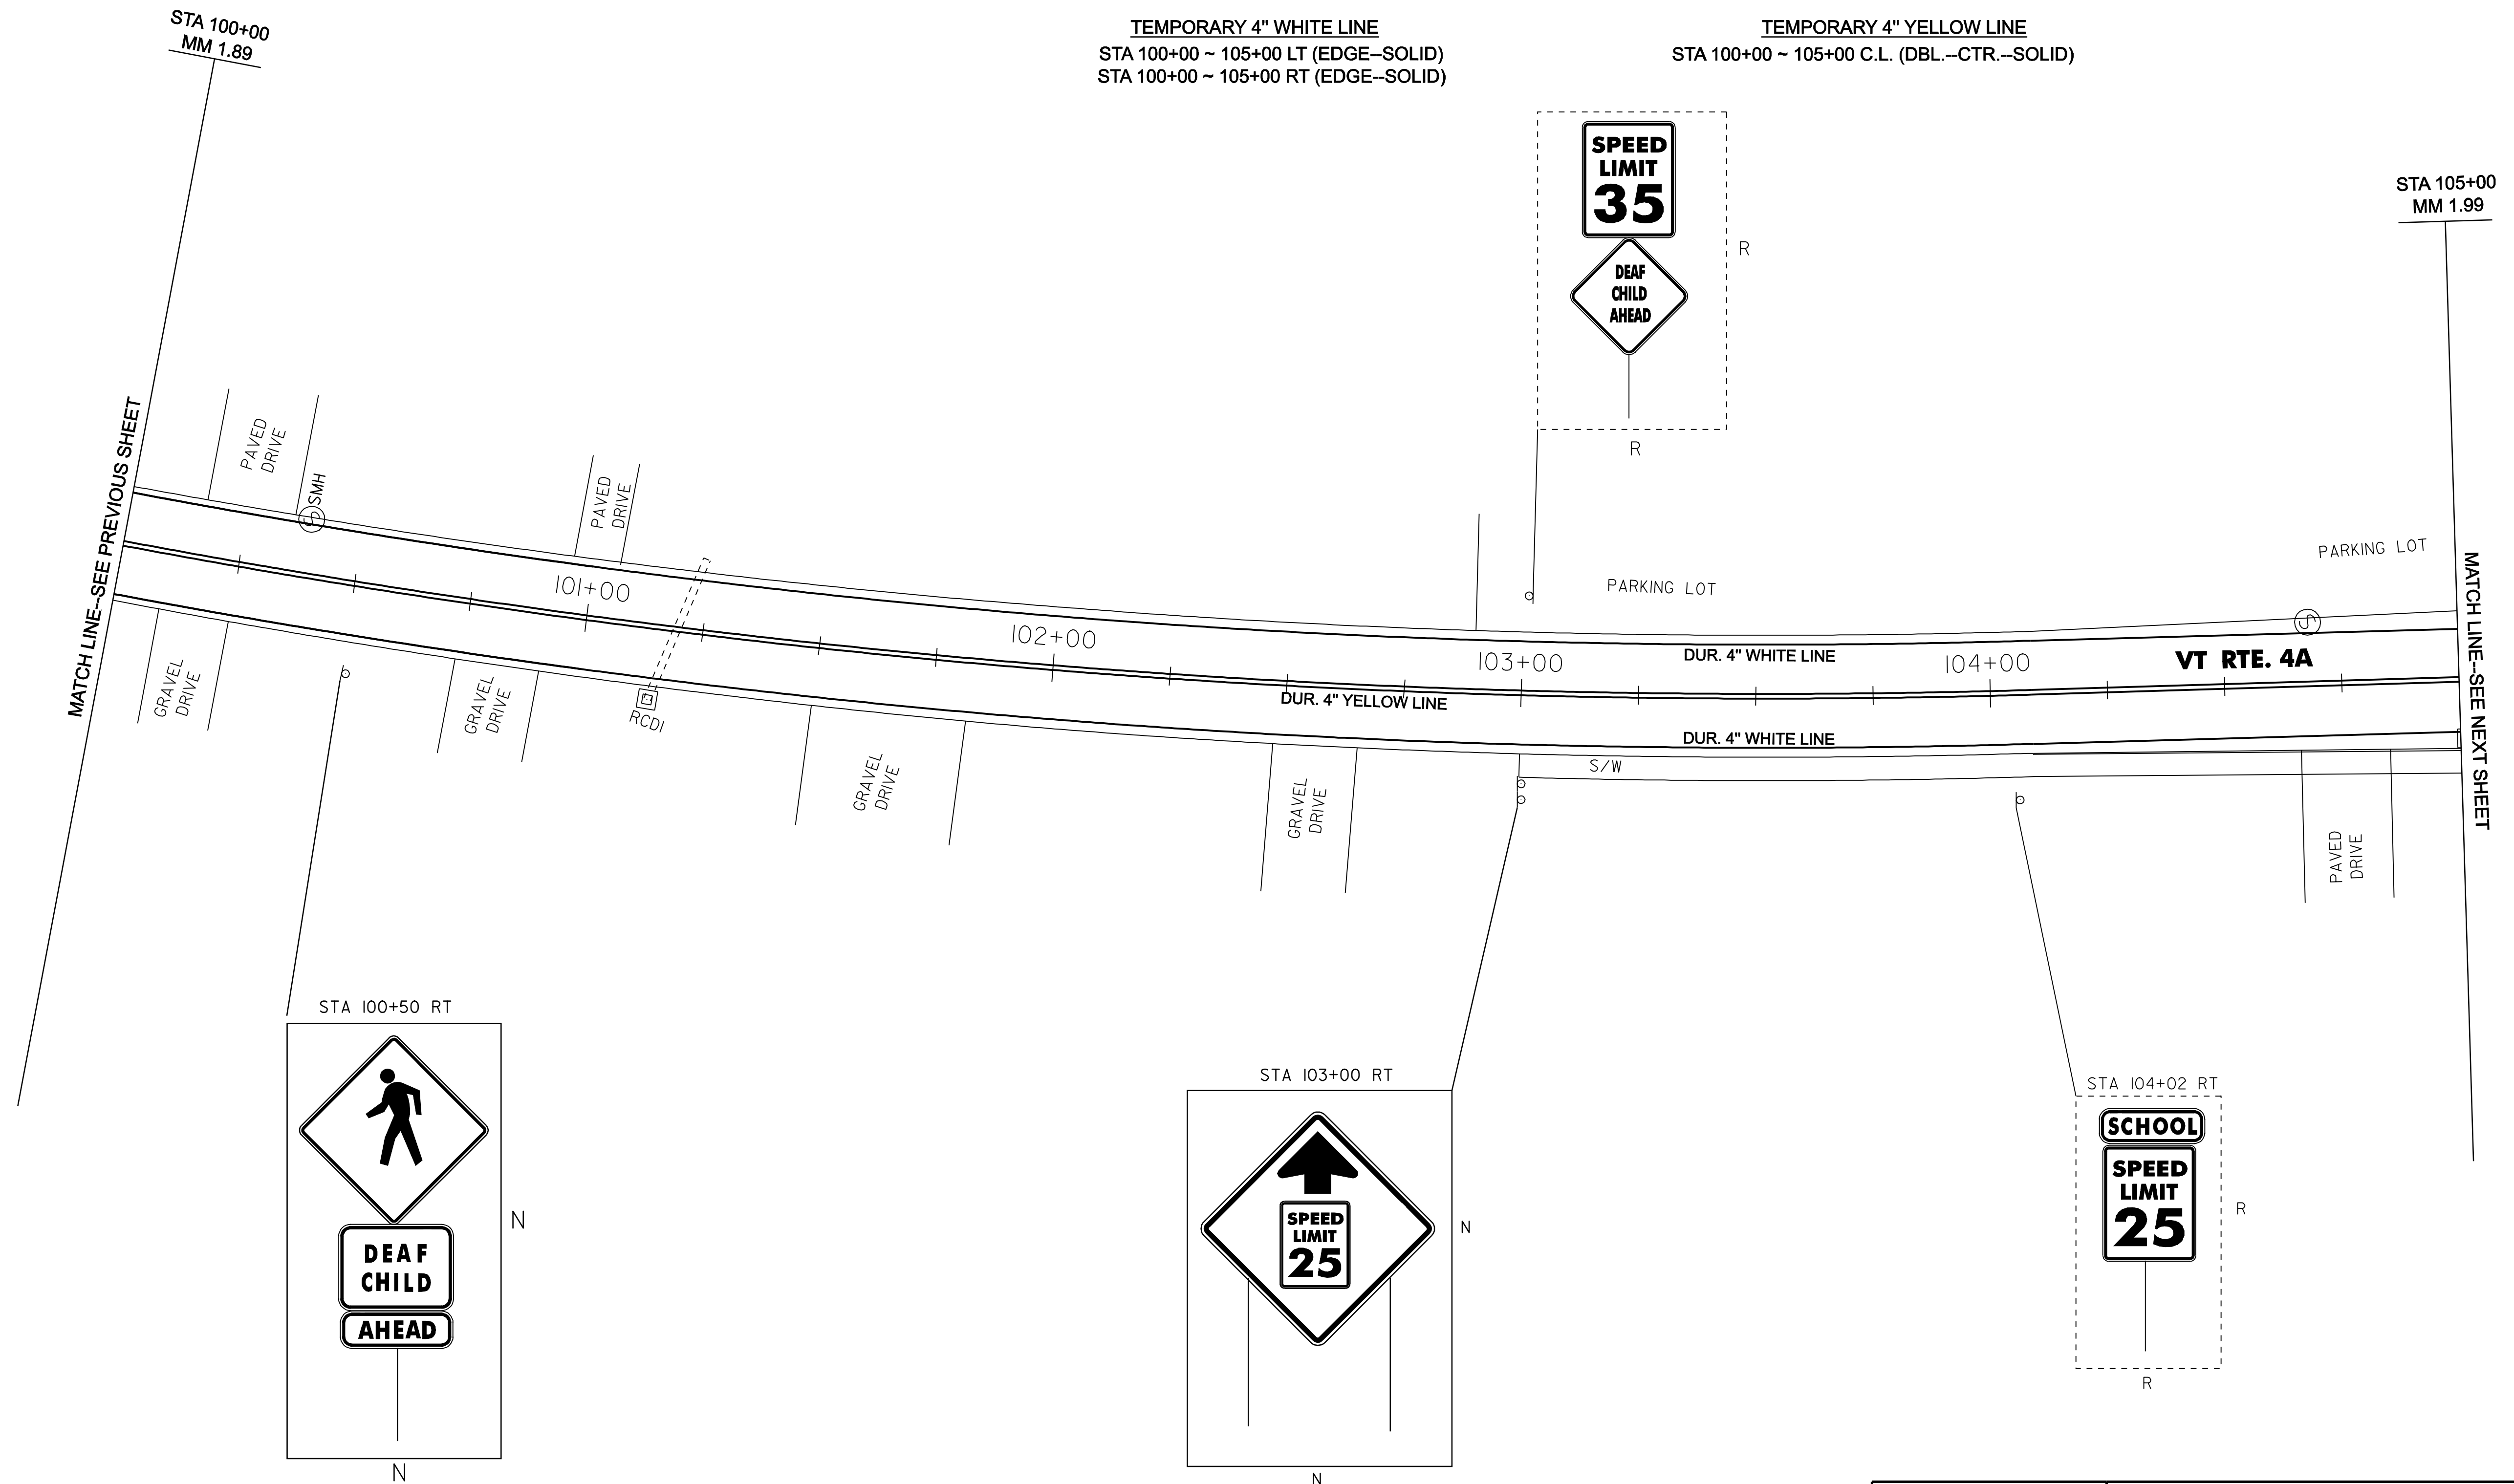

PAVING PROJECT LAYOUT #2 VT RTE. 4A	PROJECT NAME: WEST RUTLAND	PLOT DATE: 06-FEB-2009 15:2
	PROJECT NUMBER: STP 260(K)S	DRAWN BY: JLR
	FILE NAME: /pave/0ld046/pd046.dgn	CHECKED BY: JLR
	PROJECT LEADER: WOOLAVER	SHEET 9 OF 45

NOT TO SCALE