

CONSTRUCT SIDEWALK RAMP
 STA 106+70 ~ 106+78 LT--TYPE 6
 STA 107+26 ~ 107+32 LT--TYPE 6

REHABILITATING DI, CB OR MH, CL I
 STA 105+00 RT--DI
 STA 108+43 RT--DI

DURABLE 4" WHITE LINE
 STA 105+00 ~ 106+76 LT (EDGE--SOLID)
 STA 106+83 ~ 106+85 LT (EDGE--SOLID)(BARNES ST.)
 STA 107+13 ~ 107+16 LT (EDGE--SOLID)(BARNES ST.)
 STA 105+00 ~ 106+76 RT (EDGE--SOLID)
 STA 106+85 ~ 111+00 RT (EDGE--SOLID)

DURABLE 4" YELLOW LINE
 STA 105+00 ~ 106+76 CL (SOLID--DBL)
 STA 107+24 ~ 111+00 CL (SOLID--DBL)

DURABLE LETTER OR SYMBOL
 STA 109+00 RT (SCHOOL)
 STA 106+92 LT (STOP)

REMOVING SIGNS
 AS SHOWN--4

DETECTABLE WARNING SURFACE
 STA 106+78 ~ 106+83 LT
 STA 107+19 ~ 107+25 LT

TEMPORARY 4" WHITE LINE
 STA 105+00 ~ 106+76 LT (EDGE--SOLID)
 STA 106+83 ~ 106+85 LT (EDGE--SOLID)(BARNES ST.)
 STA 107+13 ~ 107+16 LT (EDGE--SOLID)(BARNES ST.)
 STA 105+00 ~ 106+76 RT (EDGE--SOLID)
 STA 106+85 ~ 111+00 RT (EDGE--SOLID)

TEMPORARY 4" YELLOW LINE
 STA 105+00 ~ 106+76 CL (SOLID--DBL)
 STA 107+24 ~ 111+00 CL (SOLID--DBL)


TEMP. LETTER OR SYMBOL
 STA 106+92 LT (STOP)

DURABLE 24" STOP BAR
 STA 106+84 ~ 107+00 LT (BARNES ST.)

TEMPORARY 24" STOP BAR
 STA 106+84 ~ 107+00 LT (BARNES ST.)

**DURABLE X WALK
 W/ DIAGONAL LINES (MOD.)**
 STA 106+85 ~ 107+26 LT
 STA 106+80 LT ~ RT

**TEMPORARY X WALK
 W/ DIAGONAL LINES**
 STA 106+85 ~ 107+26 LT
 STA 106+80 LT ~ RT

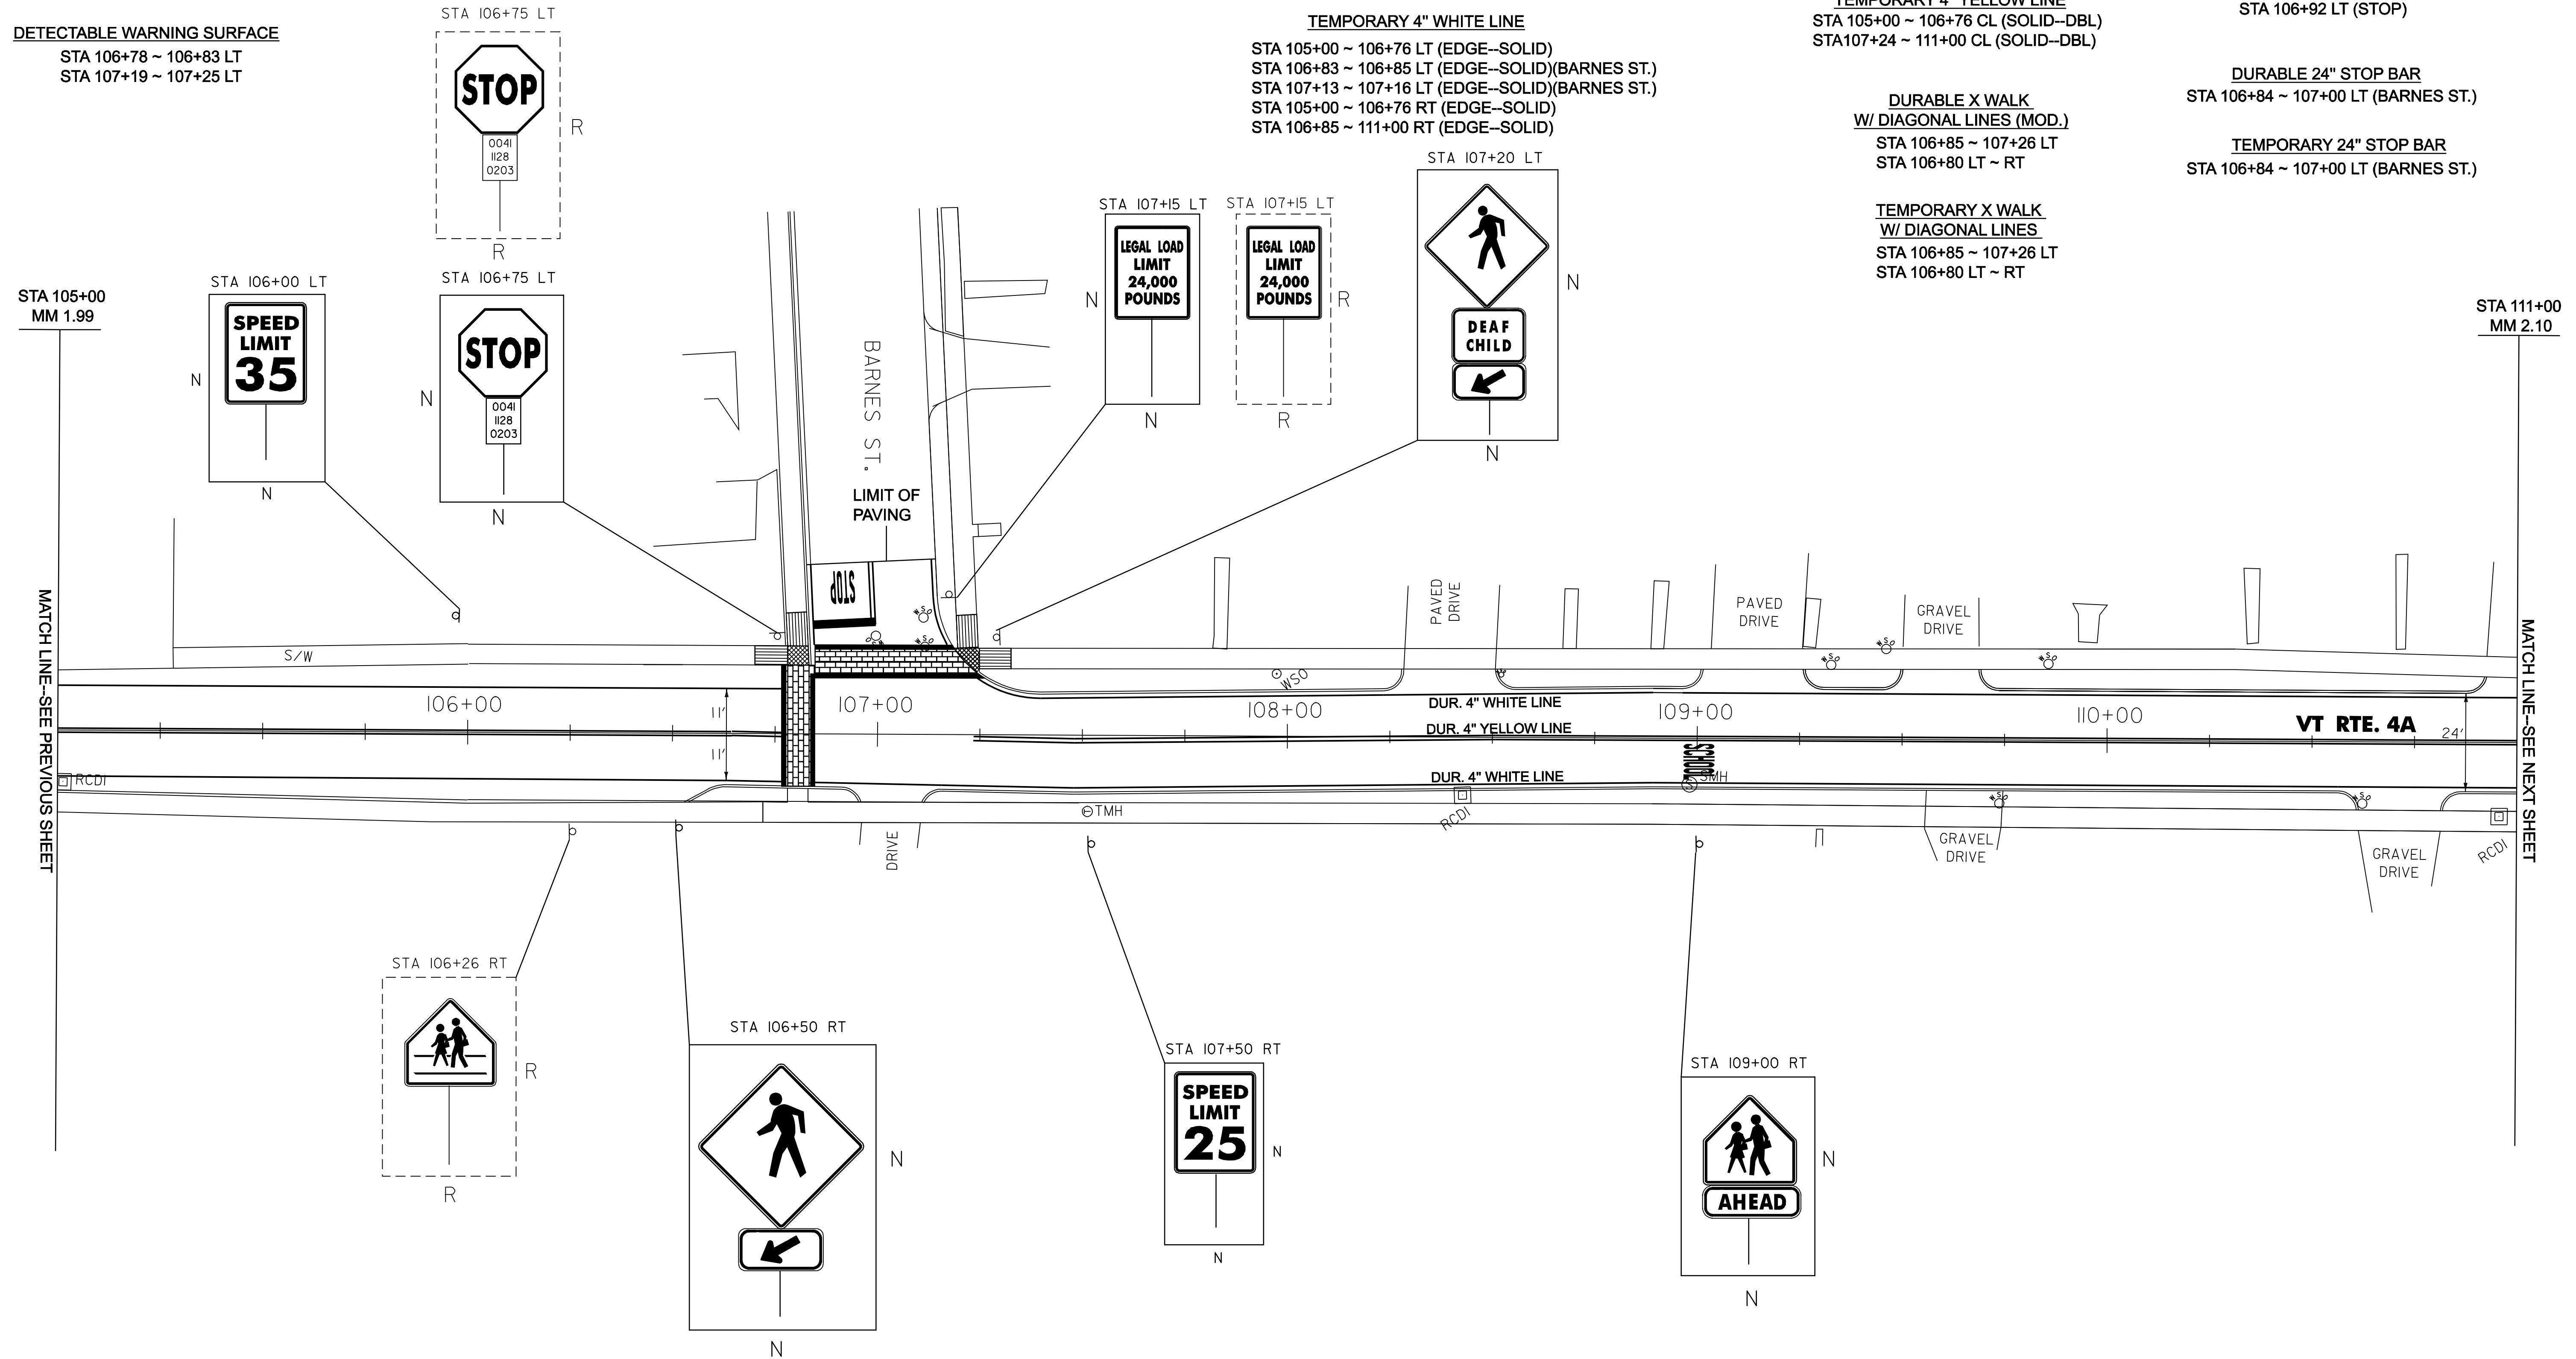

NOT TO SCALE

PAVING PROJECT LAYOUT #3 VT RTE. 4A	PROJECT NAME: WEST RUTLAND	PLOT DATE: 06-FEB-2009 15:2
	PROJECT NUMBER: STP 260(I)S	DRAWN BY: JLR
	FILE NAME: /pave/01d046/pd046.dgn	CHECKED BY: JLR
	DESIGNED BY: JLR	SHEET 10 OF 45