

DURABLE 6" YELLOW LINE
 STA 100+00 ~ 100+60 LT (DBL. CTR.--SOLID)
 STA 1+02 ~ 4+00 LT (EDGE--ISLAND--SOLID)

TEMPORARY 6" YELLOW LINE
 STA 100+00 ~ 100+60 LT (DBL. CTR.--SOLID)
 STA 1+02 ~ 4+00 LT (EDGE--ISLAND--SOLID)

DURABLE 6" WHITE LINE
 STA 100+60 LT ~ 0+18 RT (EDGE--SOLID)
 STA 100+60 LT ~ 0+03 LT (EDGE--SOLID)
 STA 0+46 ~ 3+17 LT (TURN LANE--SOLID)
 STA 0+70 ~ 4+00 RT (EDGE--SOLID)
 STA 0+38 ~ 4+00 LT (EDGE--SOLID)
 STA 3+17 ~ 3+90 LT (TURN LANE--DOTTED)
 STA 3+17 ~ 3+90 LT (TURN LANE--DOTTED)

TEMPORARY 6" WHITE LINE
 STA 100+60 LT ~ 0+18 RT (EDGE--SOLID)
 STA 100+60 LT ~ 0+03 LT (EDGE--SOLID)
 STA 0+46 ~ 3+17 LT (TURN LANE--SOLID)
 STA 0+70 ~ 4+00 RT (EDGE--SOLID)
 STA 0+38 ~ 4+00 LT (EDGE--SOLID)
 STA 3+17 ~ 3+90 LT (TURN LANE--DOTTED)
 STA 3+17 ~ 3+90 LT (TURN LANE--DOTTED)

DURABLE LETTER OR SYMBOL
 STA 100+06 LT (STOP)
 STA 1+05 LT (LT. ARROW)
 STA 2+15 LT (ONLY)
 STA 3+08 LT (LT. ARROW)
 STA 3+94 LT (LT. ARROW)

TEMPORARY LETTER OR SYMBOL
 STA 100+06 LT (STOP)
 STA 1+05 LT (LT. ARROW)
 STA 3+08 LT (LT. ARROW)
 STA 3+94 LT (LT. ARROW)


DURABLE 24" STOP BAR
 STA 100+00 LT ~ RT

TEMPORARY 24" STOP BAR
 STA 100+00 LT ~ RT

REMOVING SIGNS
 12 EA.

SALVAGE SIGNS
 6 EA.

PAINTED CURB
 STA 1+03 ~ 1+33 LT.
 STA 3+02 ~ 3+32 LT.
 STA 3+75 ~ 4+00 LT.

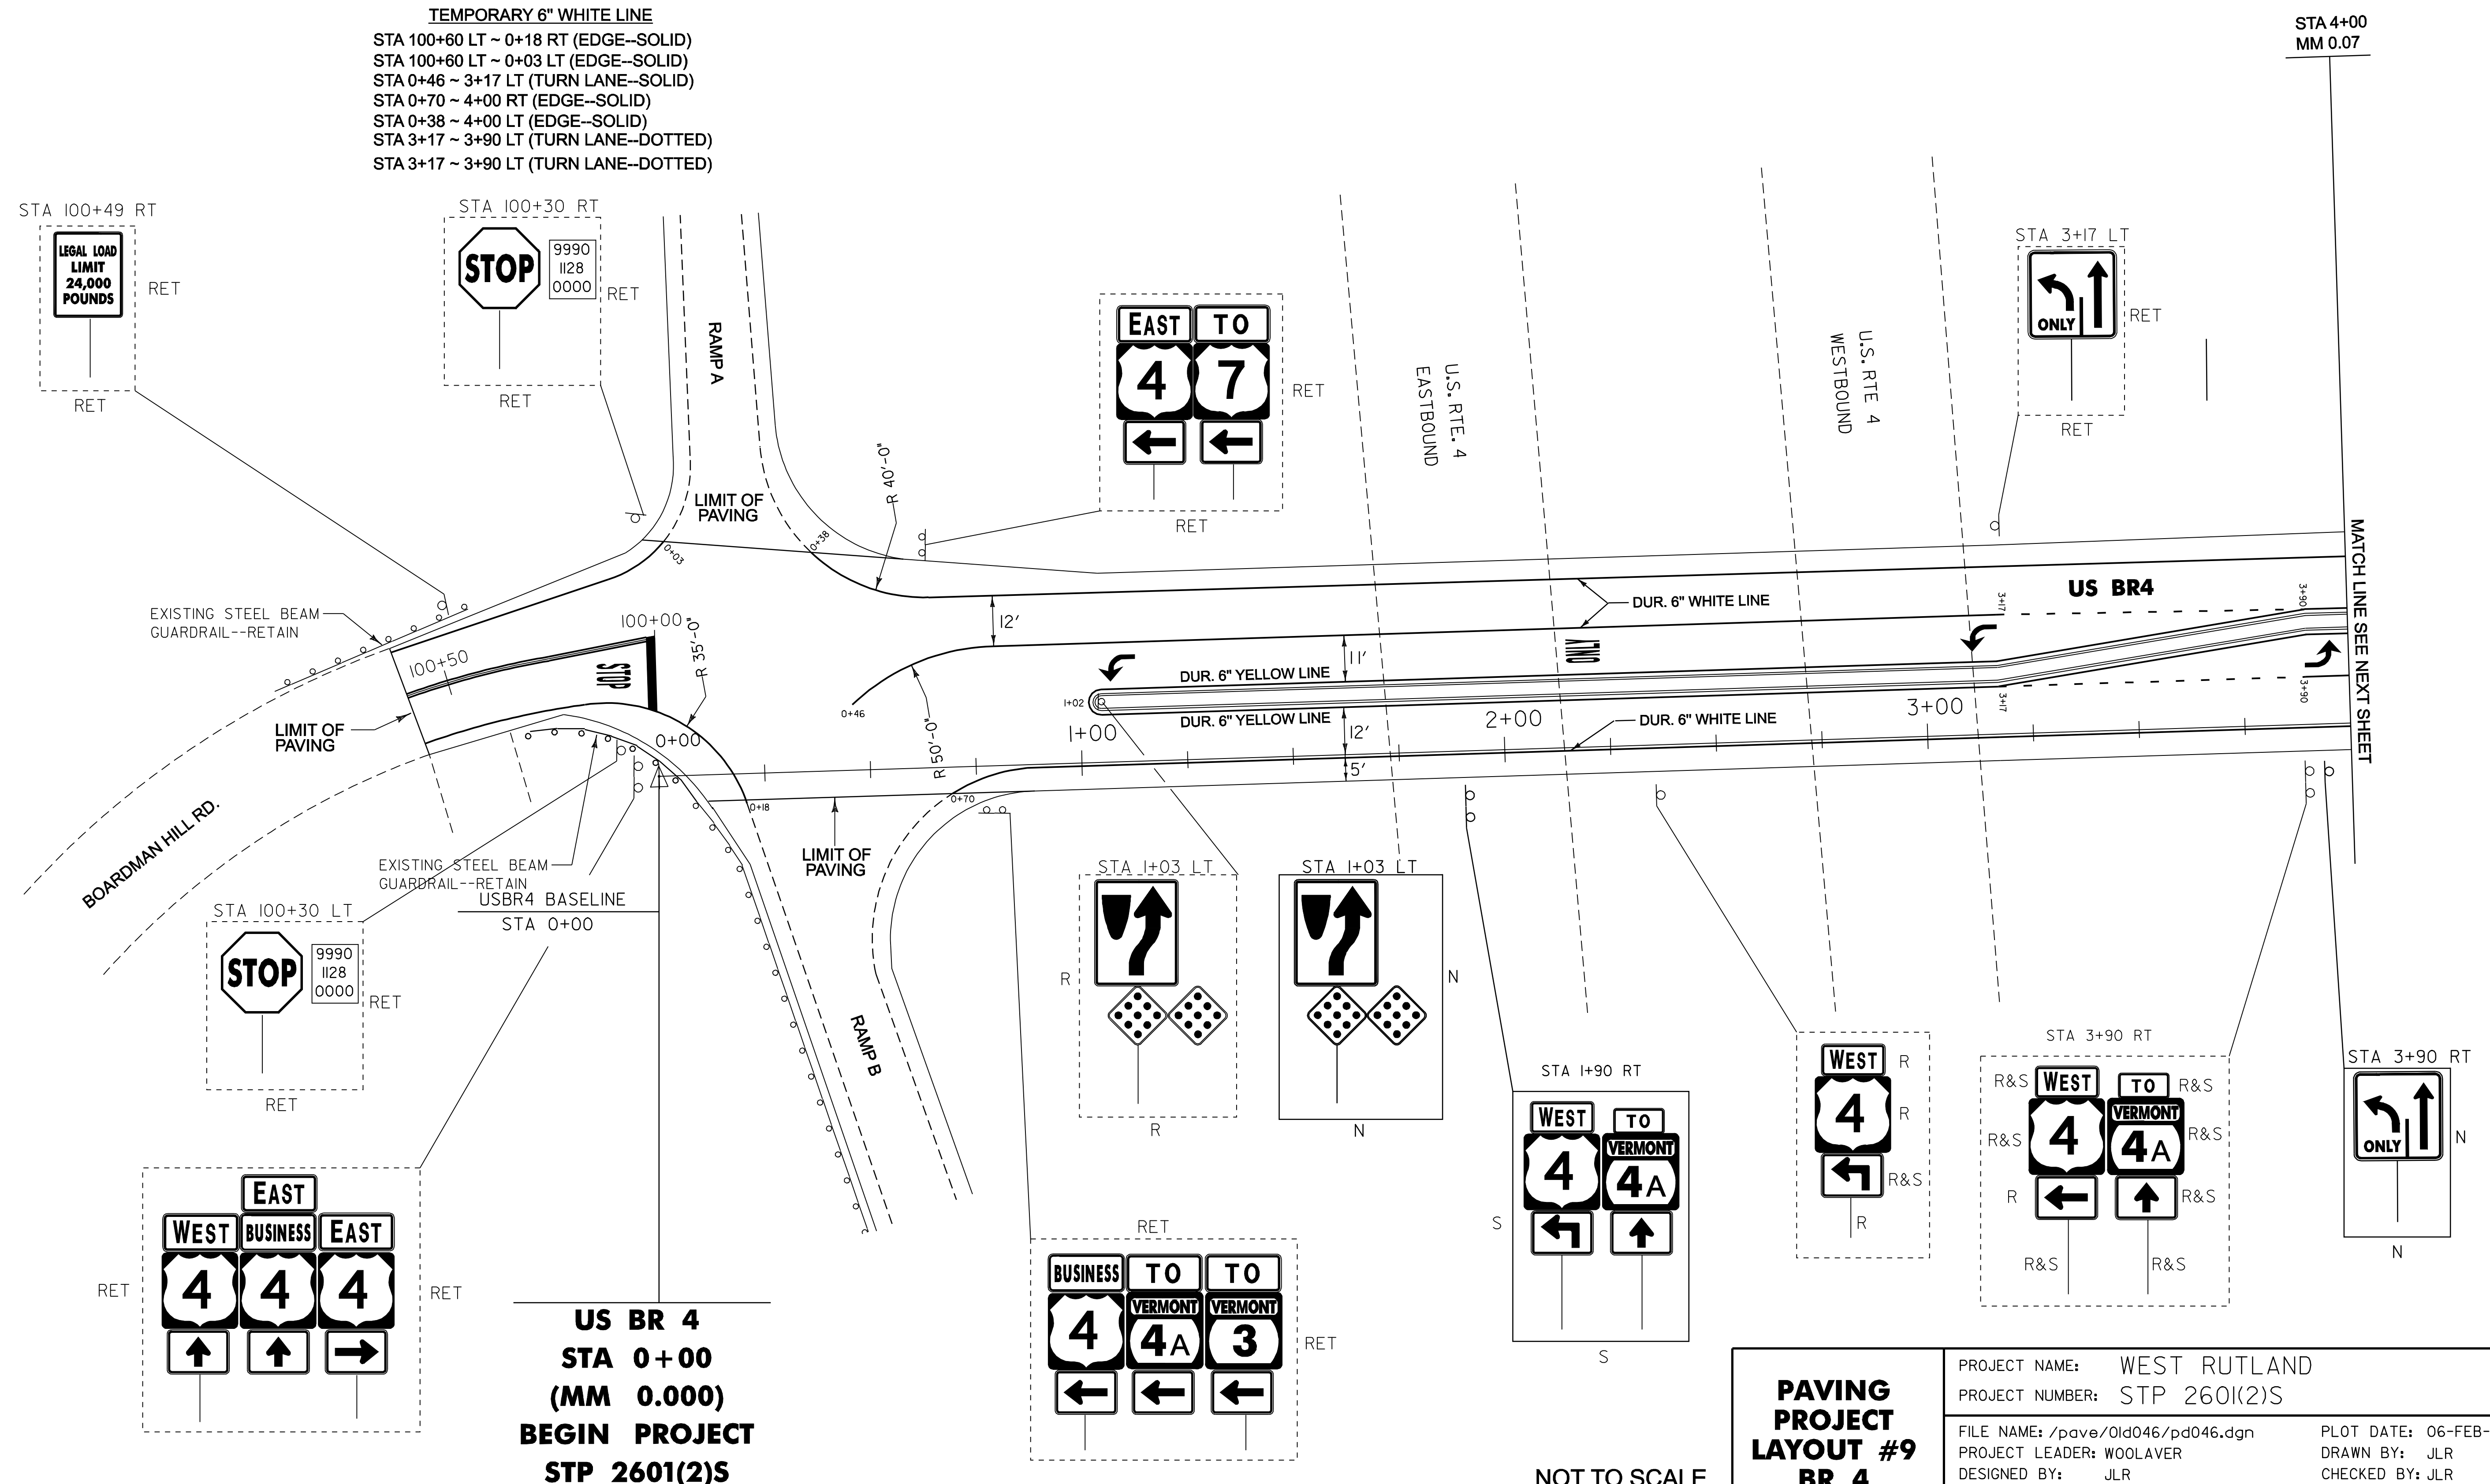

**US BR 4
 STA 0+00
 (MM 0.00)
 BEGIN PROJECT
 STP 2601(2)S**

**PAVING
 PROJECT
 LAYOUT #9
 BR 4**

NOT TO SCALE

PROJECT NAME: WEST RUTLAND
 PROJECT NUMBER: STP 2601(2)S
 FILE NAME: /pave/01d046/pd046.dgn
 PROJECT LEADER: WOOLAVER
 DESIGNED BY: JLR
 PLOT DATE: 06-FEB-2009 15:2
 DRAWN BY: JLR
 CHECKED BY: JLR
 SHEET 18 OF 45

MATCH LINE SEE NEXT SHEET