

**DURABLE 6" YELLOW LINE**  
 STA 16+00 ~ 21+00 LT (EDGE--SOLID--ISLAND)

**TEMPORARY 6" YELLOW LINE**  
 STA 16+00 ~ 21+00 LT (EDGE--SOLID--ISLAND)

**DURABLE 6" WHITE LINE**  
 STA 16+00 ~ 20+38 RT (EDGE--SOLID)  
 STA 16+00 ~ 21+00 LT (EDGE--SOLID)  
 STA 20+46 ~ 21+00 LT (EDGE--SOLID)  
 STA 16+00 ~ 18+08 LT (SINGLE--DASHED)  
 STA 16+00 ~ 21+00 LT (SINGLE--DASHED)

**TEMPORARY 6" WHITE LINE**  
 STA 16+00 ~ 21+38 RT (EDGE--SOLID)  
 STA 16+00 ~ 21+00 LT (EDGE--SOLID)  
 STA 20+46 ~ 21+00 LT (EDGE--SOLID)  
 STA 16+00 ~ 18+08 LT (SINGLE--DASHED)  
 STA 16+00 ~ 21+00 LT (SINGLE--DASHED)

**DURABLE 12" WHITE LINE**  
 STA 18+08 ~ 20+46 LT (GORE--SOLID)

**TEMPORARY 8" WHITE LINE**  
 STA 18+08 ~ 20+46 LT (GORE--SOLID)

**DURABLE LETTER OR SYMBOL**  
 STA 18+08 LT (RT. ARROW)  
 STA 18\_08 LT (LT. ARROW)  
 STA 18+88 LT (ONLY)  
 STA 18+88 LT (ONLY)  
 STA 19+68 LT (RT. ARROW)  
 STA 19+68 LT (LT. ARROW)  
 STA 20+48 LT (ONLY)

**TEMPORARY LETTER OR SYMBOL**  
 STA 18+08 LT (RT. ARROW)  
 STA 18\_08 LT (LT. ARROW)  
 STA 18+88 LT (ONLY)  
 STA 18+88 LT (ONLY)  
 STA 19+68 LT (RT. ARROW)  
 STA 19+68 LT (LT. ARROW)  
 STA 20+48 LT (ONLY)

**REMOVING SIGNS**  
 2 EA.

**REMOVING SIGNS (MOD.)**  
 1 EA.



**DURABLE 4" WHITE LINE**  
 STA 20+38 ~ 21+00 RT (EDGE--SOLID)  
 STA 20+46 ~ 21+00 RT (EDGE--SOLID)

**TEMPORARY 4" WHITE LINE**  
 STA 20+38 ~ 21+00 RT (EDGE--SOLID)  
 STA 20+46 ~ 21+00 RT (EDGE--SOLID)

STA 19+96 LT LOCATION ①






STA 19+96 LT LOCATION ①  
 MOUNT ON EXISTING OVERHEAD SIGN ASSEMBLY


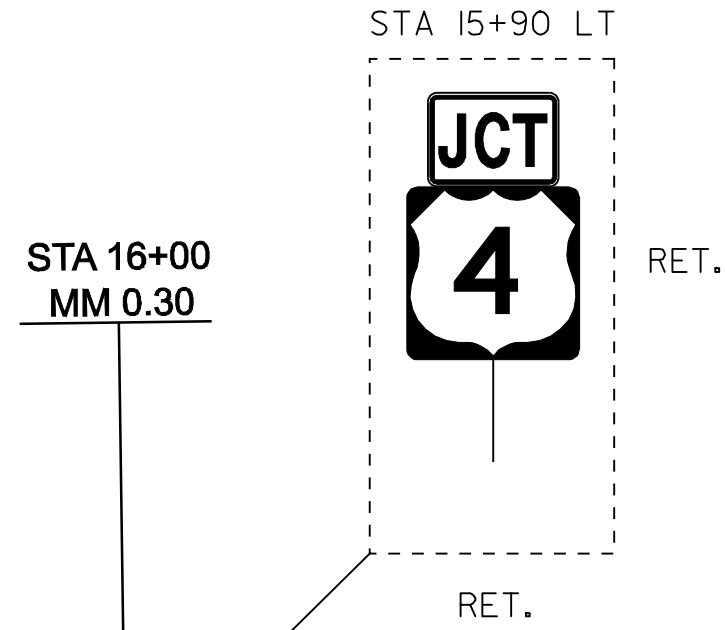
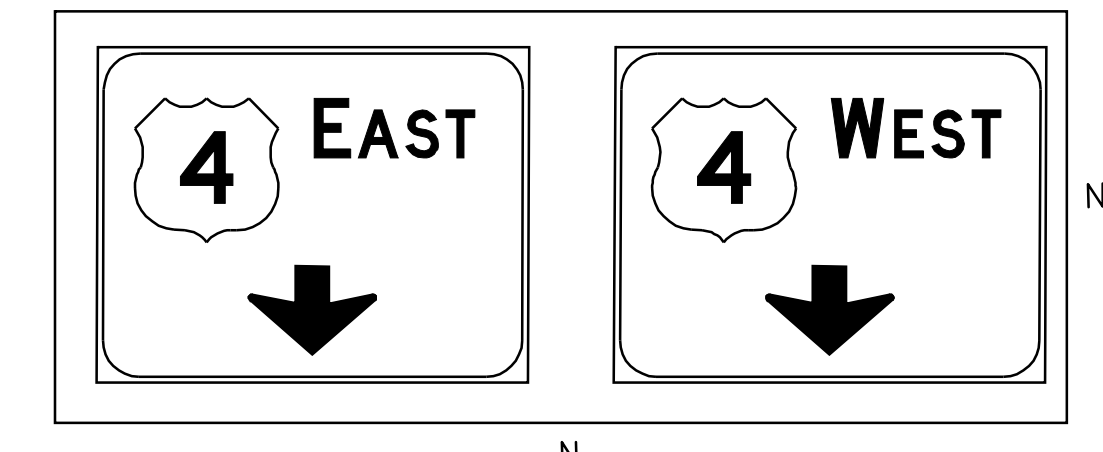


MATCH LINE--SEE PREVIOUS SHEET

MATCH LINE--SEE NEXT SHEET

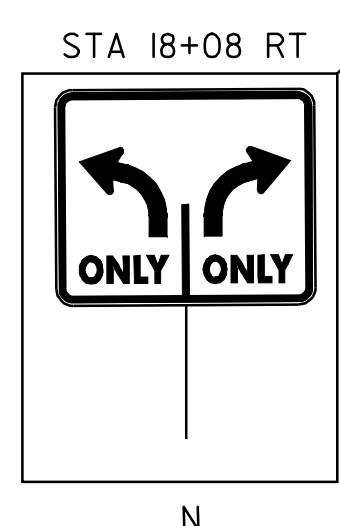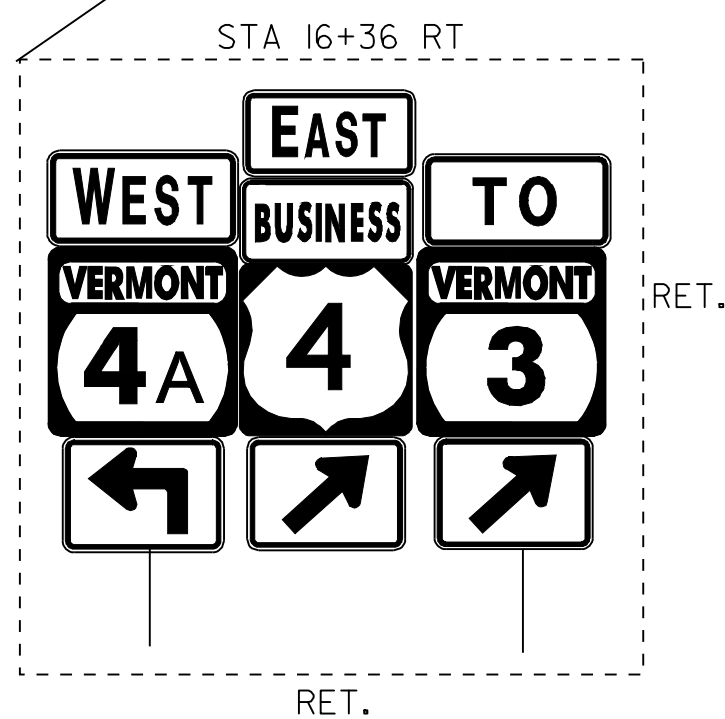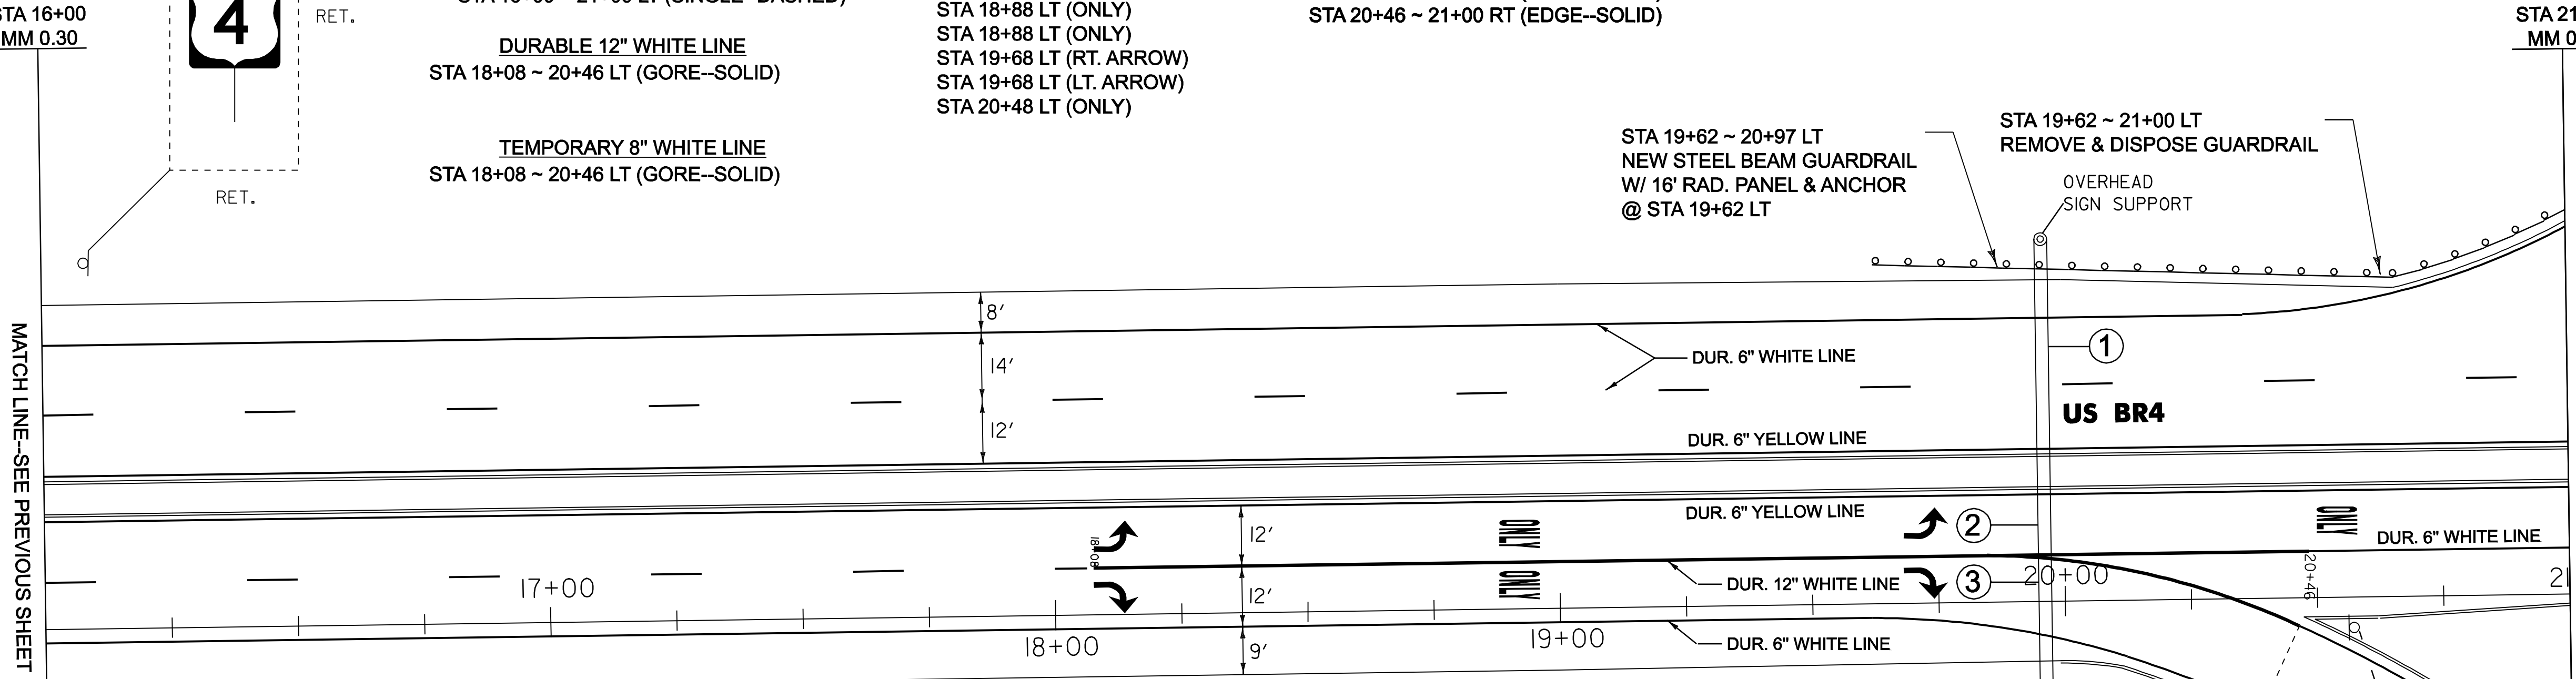

STA 18+66 ~ 19+03 RT  
 MTS (FLARED)

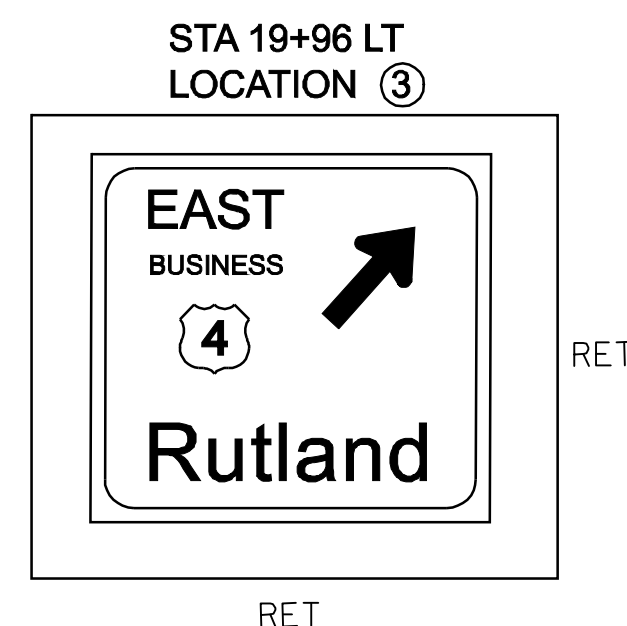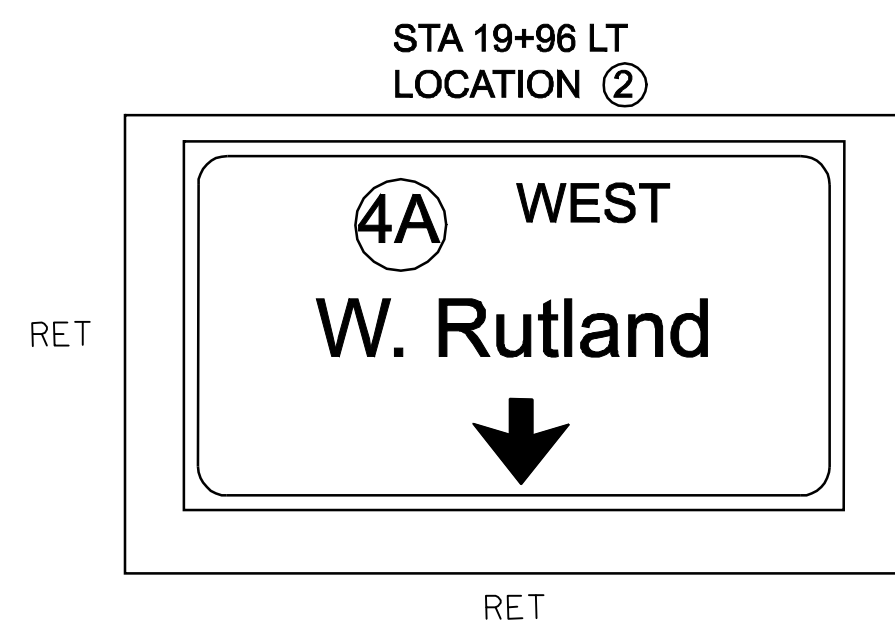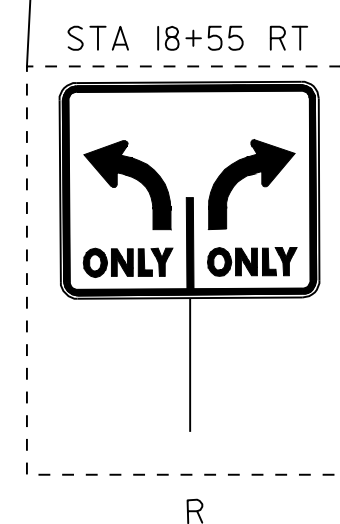

**STEEL BEAM GUARDRAIL**  
 STA 19+03 ~ 20+16 RT  
 STA 19+62 ~ 20+97 LT

**MANUFACTURED TERMINAL SECTION (FLARED)**  
 STA 18+66 ~ 19+03 RT

**REMOVE & DISPOSE GUARDRAIL**  
 STA 18+66 ~ 20+16 RT  
 STA 19+62 ~ 21+34 LT

**ANCHOR FOR STEEL BEAM RAIL**  
 STA 19+62 LT  
 STA 20+16 RT

<b>PAVING PROJECT LAYOUT #12 BR 4</b>	PROJECT NAME: WEST RUTLAND	PLOT DATE: 06-FEB-2009 15:2
	PROJECT NUMBER: STP 260(2)S	DRAWN BY: JLR
	FILE NAME: /pave/01d046/pd046.dgn	CHECKED BY: JLR
	DESIGNED BY: JLR	SHEET 21 OF 45

NOT TO SCALE