



R3-3

\* REDUCE SPACING TO FIT

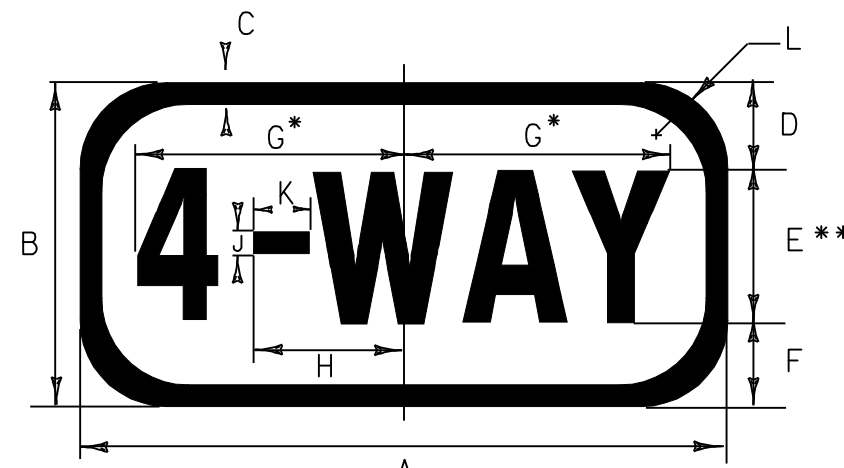

RI-3

\* REDUCE SPACING TO FIT  
\*\* SERIES 2000 STANDARD ALPHABETS

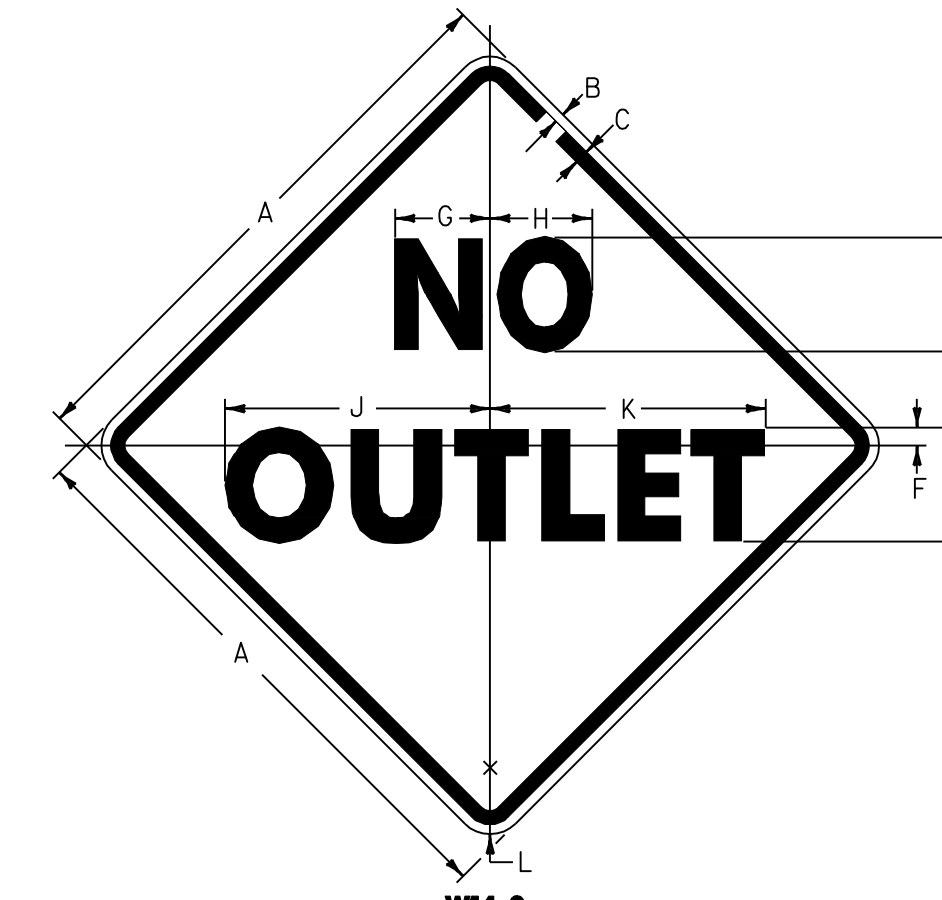


W14-2

SIGN	DIMENSIONS (INCHES)										
	A	B	C	D	E	F	G	H	J	K	L
MIN.	24	3/8	5/8	5D	3	3/4	4/8	4 1/2	11 5/8	12 1/16	1 1/2
STD.	30	1/2	3/4	6D	4	15/16	5	5 3/8	13 5/16	14 1/2	1 7/8
SPEC.	36	5/8	7/8	7D	5	1 1/8	5 7/8	6 1/4	16 1/4	16 5/8	2 1/4


COLORS  
LEGEND - BLACK (NON-REFL)  
BACKGROUND - YELLOW (REFL)

SIGN	DIMENSIONS (INCHES)											
	A	B	C	D	E	F	G	H	J	K	L	M
MIN.	24	3/8	5/8	4 1/2	6D	4	5D	4 11/16	5	9 3/16	9 9/16	1 1/2
STD.	36	5/8	7/8	6	10D	6	8D	7 3/4	8 5/16	15 5/8	15 5/16	2 1/4
EXPWY.	48	3/4	1 1/4	9	12D	8	10D	9 9/16	10	19 5/8	19 1/8	3

SIGN	DIMENSIONS (INCHES)										
	A	B	C	D	E	F	G	H	J	K	L
MIN.	12	6	1/2	1 1/2	3C	1 1/2	4 7/8	2 3/4	3/8	1 1/16	1 1/2
STD.	18	9	1 1/2	2	5C	2	8	4 5/16	1 1/16	1 3/4	1 1/2
EXPWY.	24	12	1 1/2	3	6C	3	9 9/16	5 3/16	1 3/16	2 1/8	1 1/2

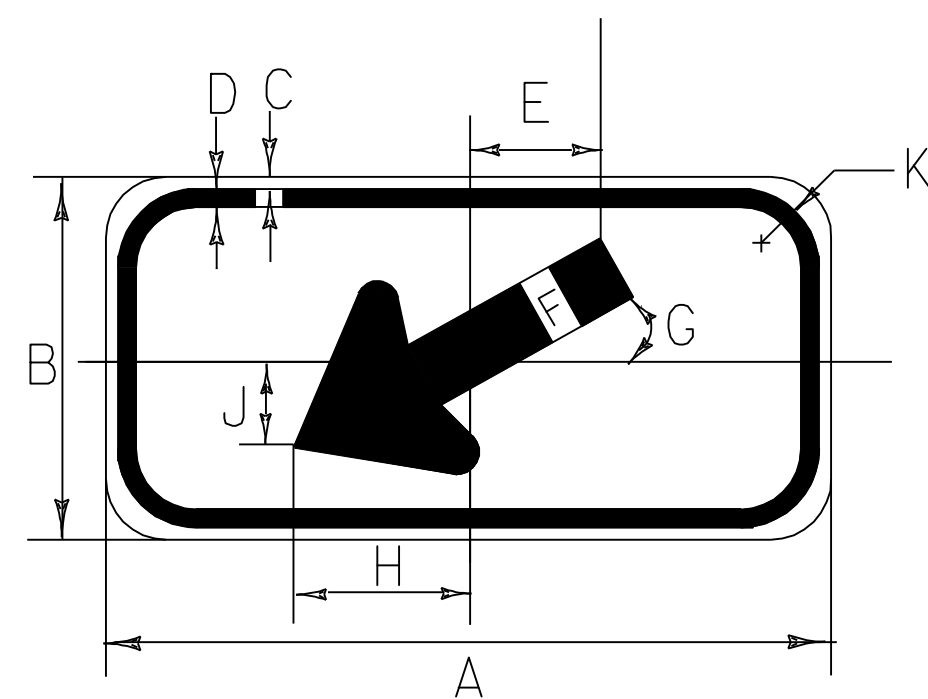

W16-7pL

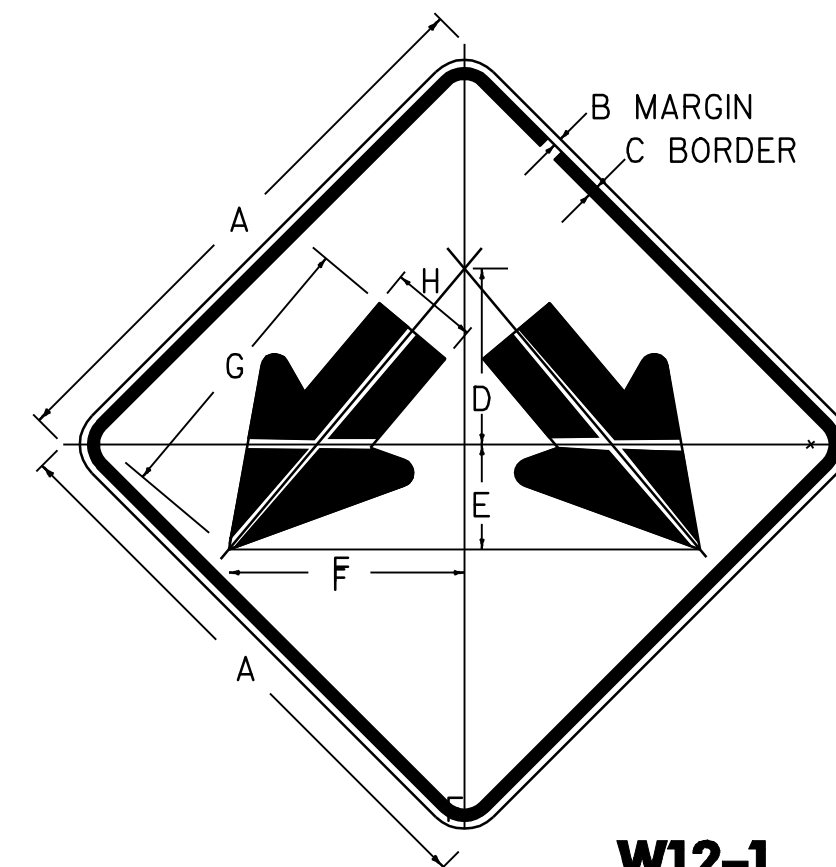

W12-1

SIGN	DIMENSIONS									
	A	B	C	D	E	F	G	H	J	K
MIN. OR STD.	24	12	3/8	5/8	4 1/4	3	30°	5 3/4	3 2/5	2
EXPWY. OR SPECIAL	30	18	1/2	3/4	6 2/5	4 1/2	30°	8 3/5	4 4/5	2

SIGN	DIMENSIONS (INCHES)									
	A	B	C	D	E	F	G	H	J	
STD. & MIN.	24	3/8	5/8	8	4 1/8	9 3/4	11 5/8	3 1/8	1 1/2	
SPECIAL	30	1/2	3/4	10	5 1/4	12 3/8	14 1/16	4	1 7/8	
SPECIAL	36	5/8	7/8	12	6 1/8	14 5/8	17 1/2	4 3/4	2 1/4	

<b>SIGN DETAIL SHEET 2</b>	PROJECT NAME: WEST RUTLAND	PLOT DATE: 06-FEB-2009 15:2
	PROJECT NUMBER: STP 260I(1)S & STP 260I(2)S	DRAWN BY: JLR
	FILE NAME: /pave/0ld046/pd046.dgn	CHECKED BY: JLR
	PROJECT LEADER: WOOLAVER	SHEET 44B OF 45
	DESIGNED BY: JLR	
	pd046d+02.1	