


LIST OF TOWN/STATE HIGHWAYS FOR CONSTRUCTION SIGNS

TOWN/STATE HIGHWAY NAME	ROAD WORK AHEAD	END ROAD WORK	ROAD WORK 500'	ROAD WORK NEXT X MILES	SIDE ROAD WORK AHEAD	SIDE ROAD WORK 500'	OTHER
BARNES ST.	1	1					
CAMPBELL ST.	1	1					
HIGH ST.	1	1					
MARBLE ST.	1	1					
CHAPEL ST.	1	1					
ELM ST.	1	1					
ROSS ST.	1	1					
PROCTOR ST.	1	1					
GILMORE ST.	1	1					
TREATMENT PLANT RD.	1	1					
PLEASANT ST.	1	1					
US 4 RAMP A	1						
US 4 RAMP D	1						
VT RTE 4A	2	1	2	1			
US BR4	4	2	4	2			
VT I33		1		1	2	2	
TOTAL	19	15	6	4	2	2	

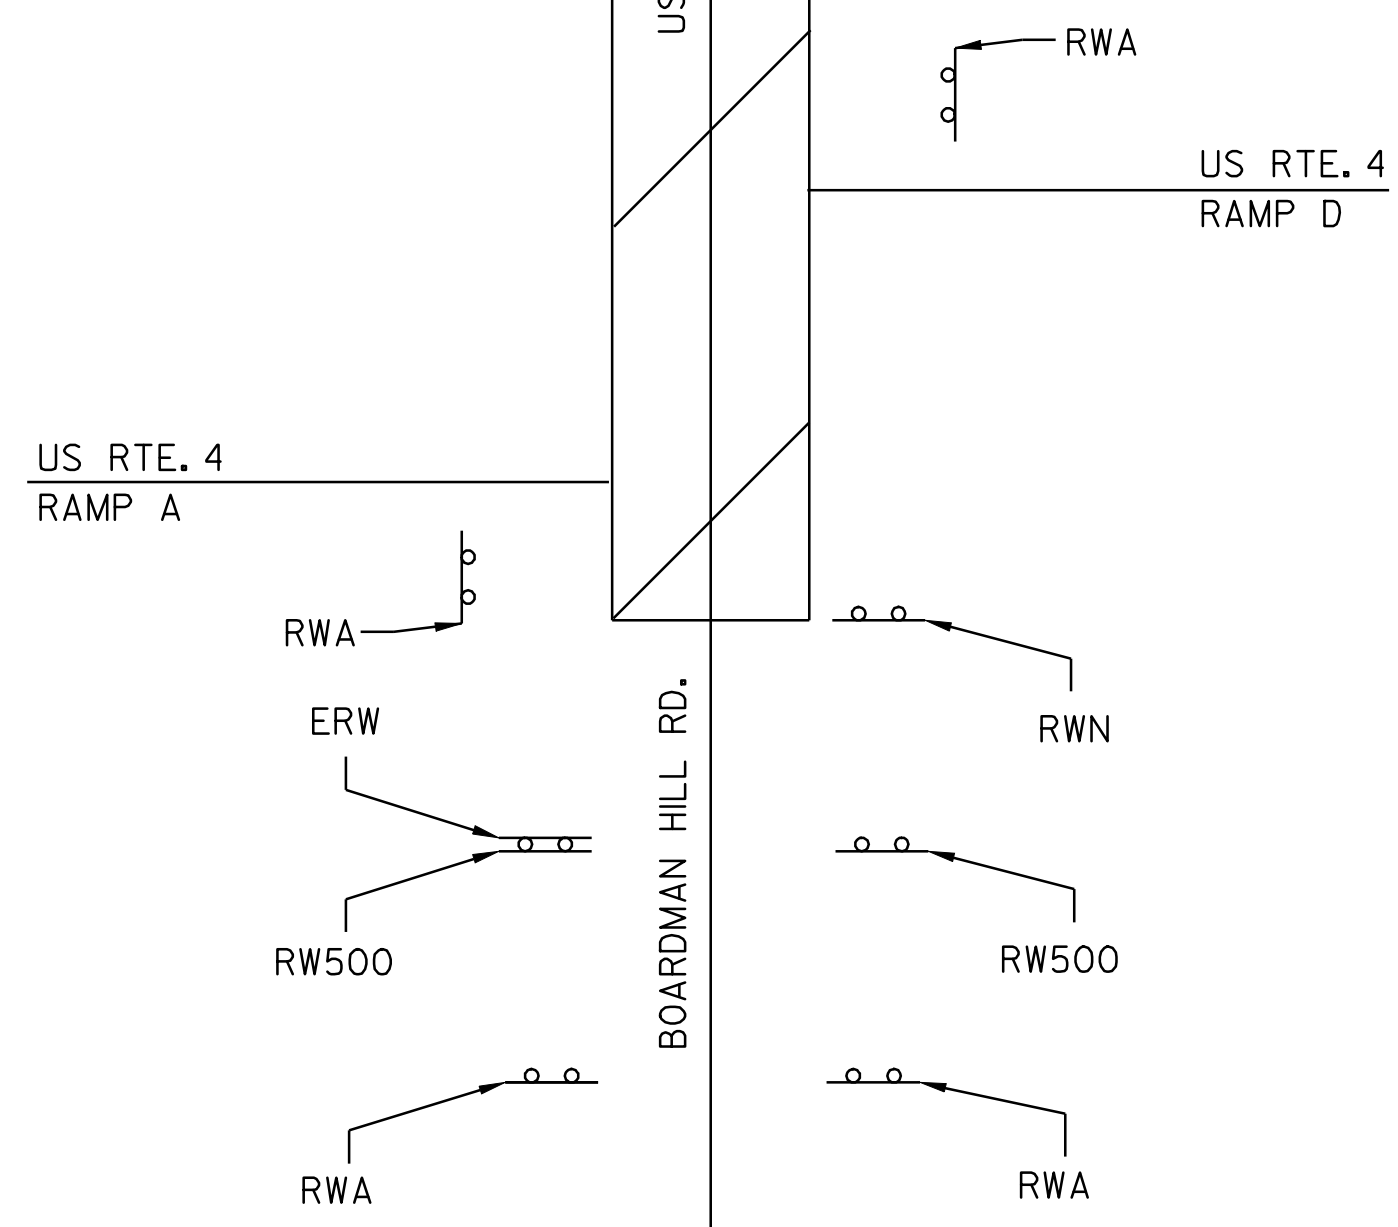

LEGEND

- RWA = ROAD WORK AHEAD
- RW500 = ROAD WORK 500'
- RWN = ROAD WORK NEXT 4 1/2 MILES
- ERW = END ROAD WORK
- SRWA = SIDE ROAD WORK AHEAD
- SRW500 = SIDE ROAD WORK 500'

CONSTRUCTION APPROACH SIGNING

NOT TO SCALE

SEE STD E-100 FOR SIGN PLACEMENT

NOTE: WHEN DIRECTED BY THE RESIDENT ENGINEER, "NO OUTLET" SIDE ROADS WILL NOT REQUIRE CONSTRUCTION SIGNING

CONSTRUCTION APPROACH SIGNING

PROJECT:	WEST RUTLAND	PROJECT NO.:	STP 2302(1) S
DESIGN FILE NAME:	pave/0ld046/pd046.dgn	PLOT DATE:	06-FEB-2009
IPARM FILE NAME:	pd046cas.i	SURVEY DATE:	
SURVEYED BY:	JLR	DRAWN BY:	JLR
SQUAD LEADER:	MW	SHEET:	45 OF 45