


TEMPORARY 100mm WHITE LINE, PAINT
 DURABLE 100mm WHITE LINE, THERMOPLASTIC
 STA 0+885 TO 1+000 SOLID LT & RT

TEMPORARY 100mm YELLOW LINE, PAINT
 DURABLE 100mm YELLOW LINE, THERMOPLASTIC
 STA 0+885 TO 1+000 SOLID LT & RT

* NOTE
 STA 0+924 TO 1+000 HOLD LEFT
 EDGE OF PAVEMENT AND WIDEN
 ON RIGHT SIDE ONLY.

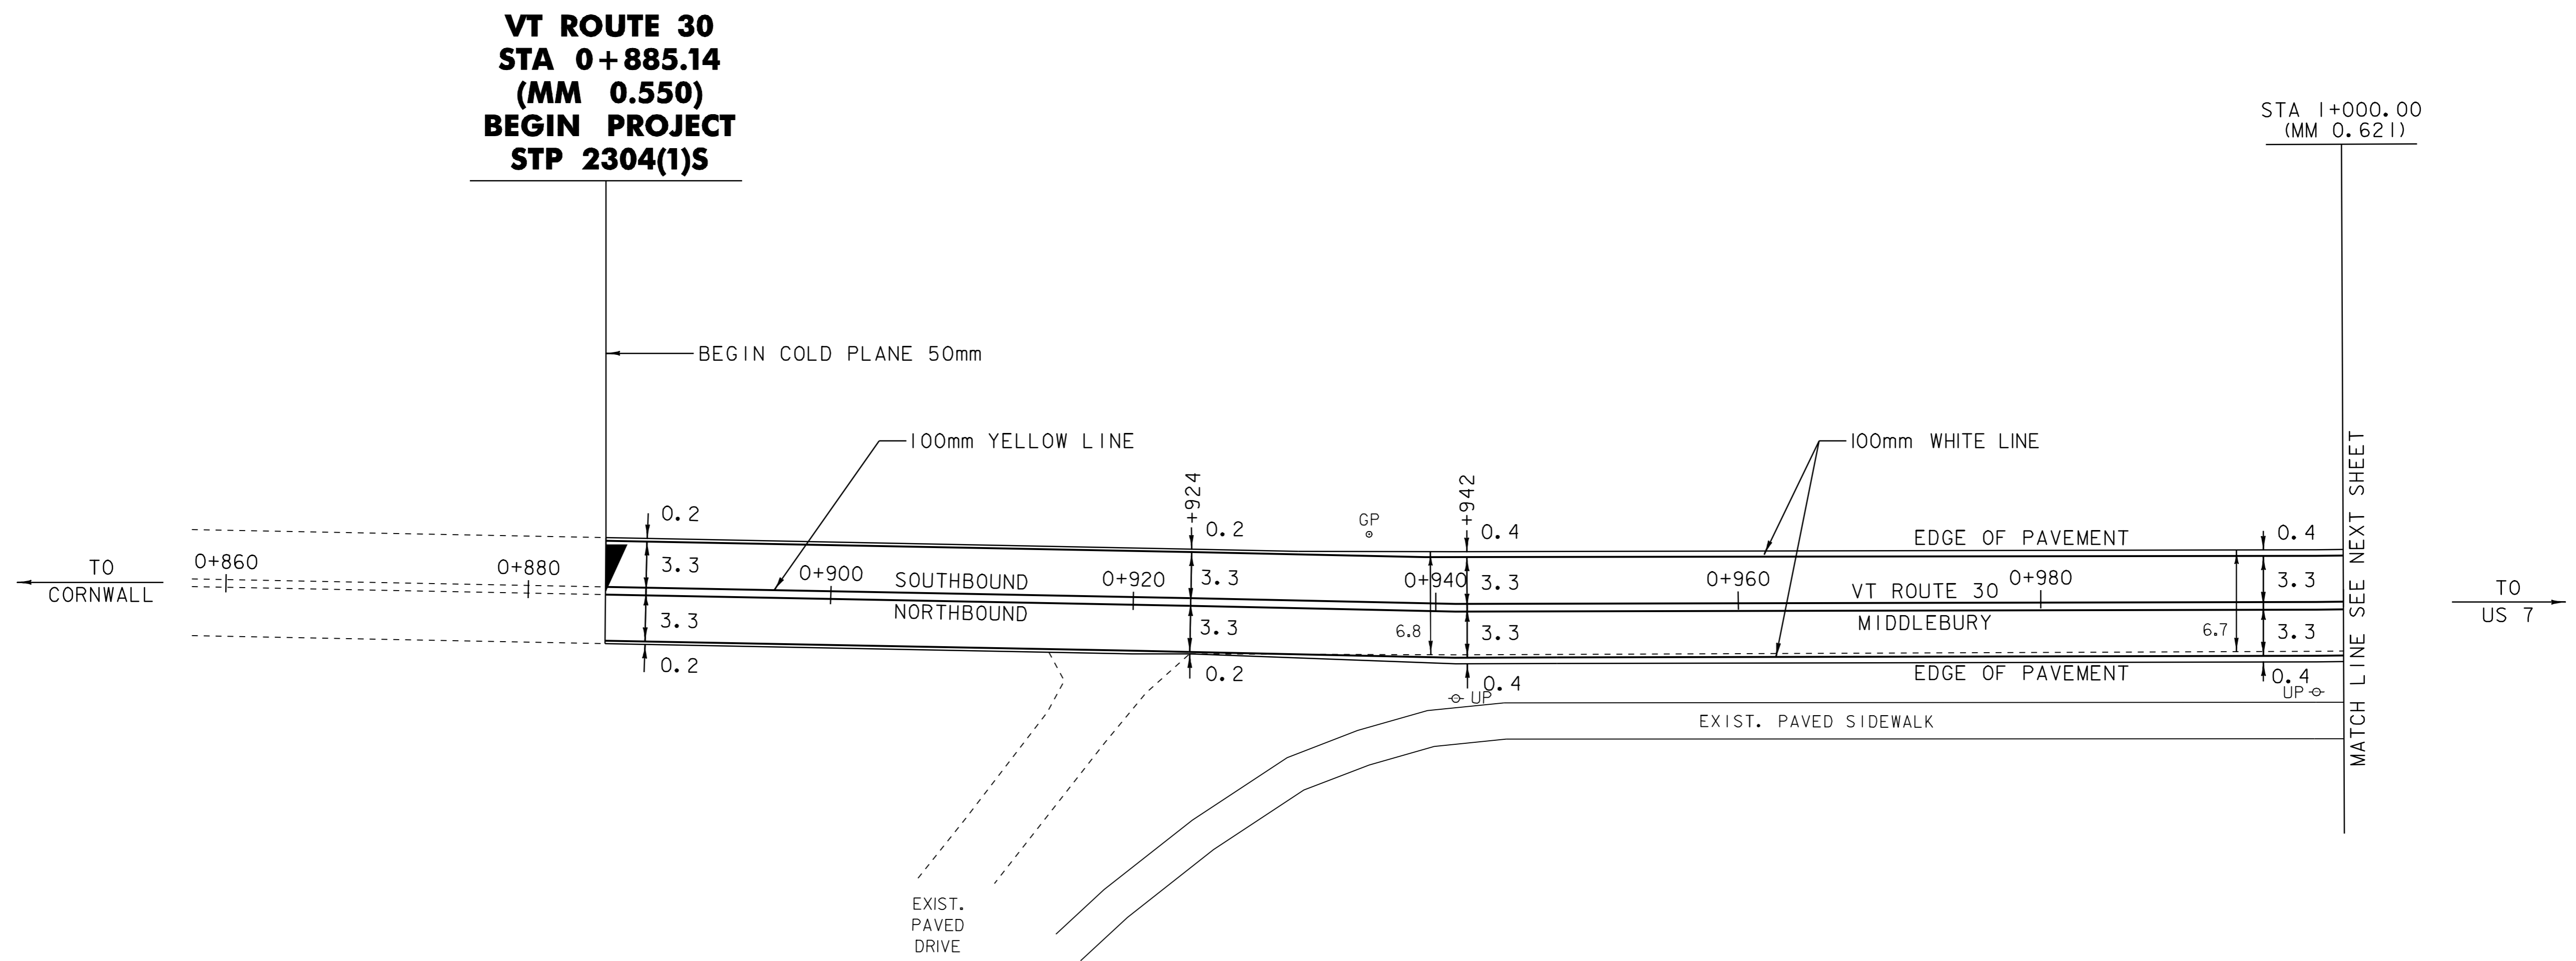

- LEGEND**
- R = REMOVE EXISTING
 - S = SALVAGE
 - R&S = REMOVE AND SALVAGE
 - N = NEW
 - RET = RETAIN
 - B-B = BACK TO BACK

PAVING LAYOUT 1

PROJECT NAME: MIDDLEBURY	FILE NAME: /pave/0ld048/pd048.dgn	PLOT DATE: 06-OCT-2008 13:00
PROJECT NUMBER: STP 2304(1)S	PROJECT LEADER: PTS	DRAWN BY: MRS
	IPARM FILE NAME: pd048I01.I	CHECKED BY: NLL
		SHEET 19 OF 103

NOT TO SCALE

NOTE: ALL DIMENSIONS IN METERS EXCEPT AS INDICATED