


TEMPORARY 100mm WHITE LINE, PAINT
 DURABLE 100mm WHITE LINE, THERMOPLASTIC
 STA 1+280 TO 1+420 SOLID LT & RT

TEMPORARY 100mm YELLOW LINE, PAINT
 DURABLE 100mm YELLOW LINE, THERMOPLASTIC
 STA 1+280 TO 1+420 SOLID LT & RT

* NOTE
 STA 1+280 TO 1+313 HOLD LEFT
 EDGE OF PAVEMENT AND WIDEN
 ON RIGHT SIDE ONLY.

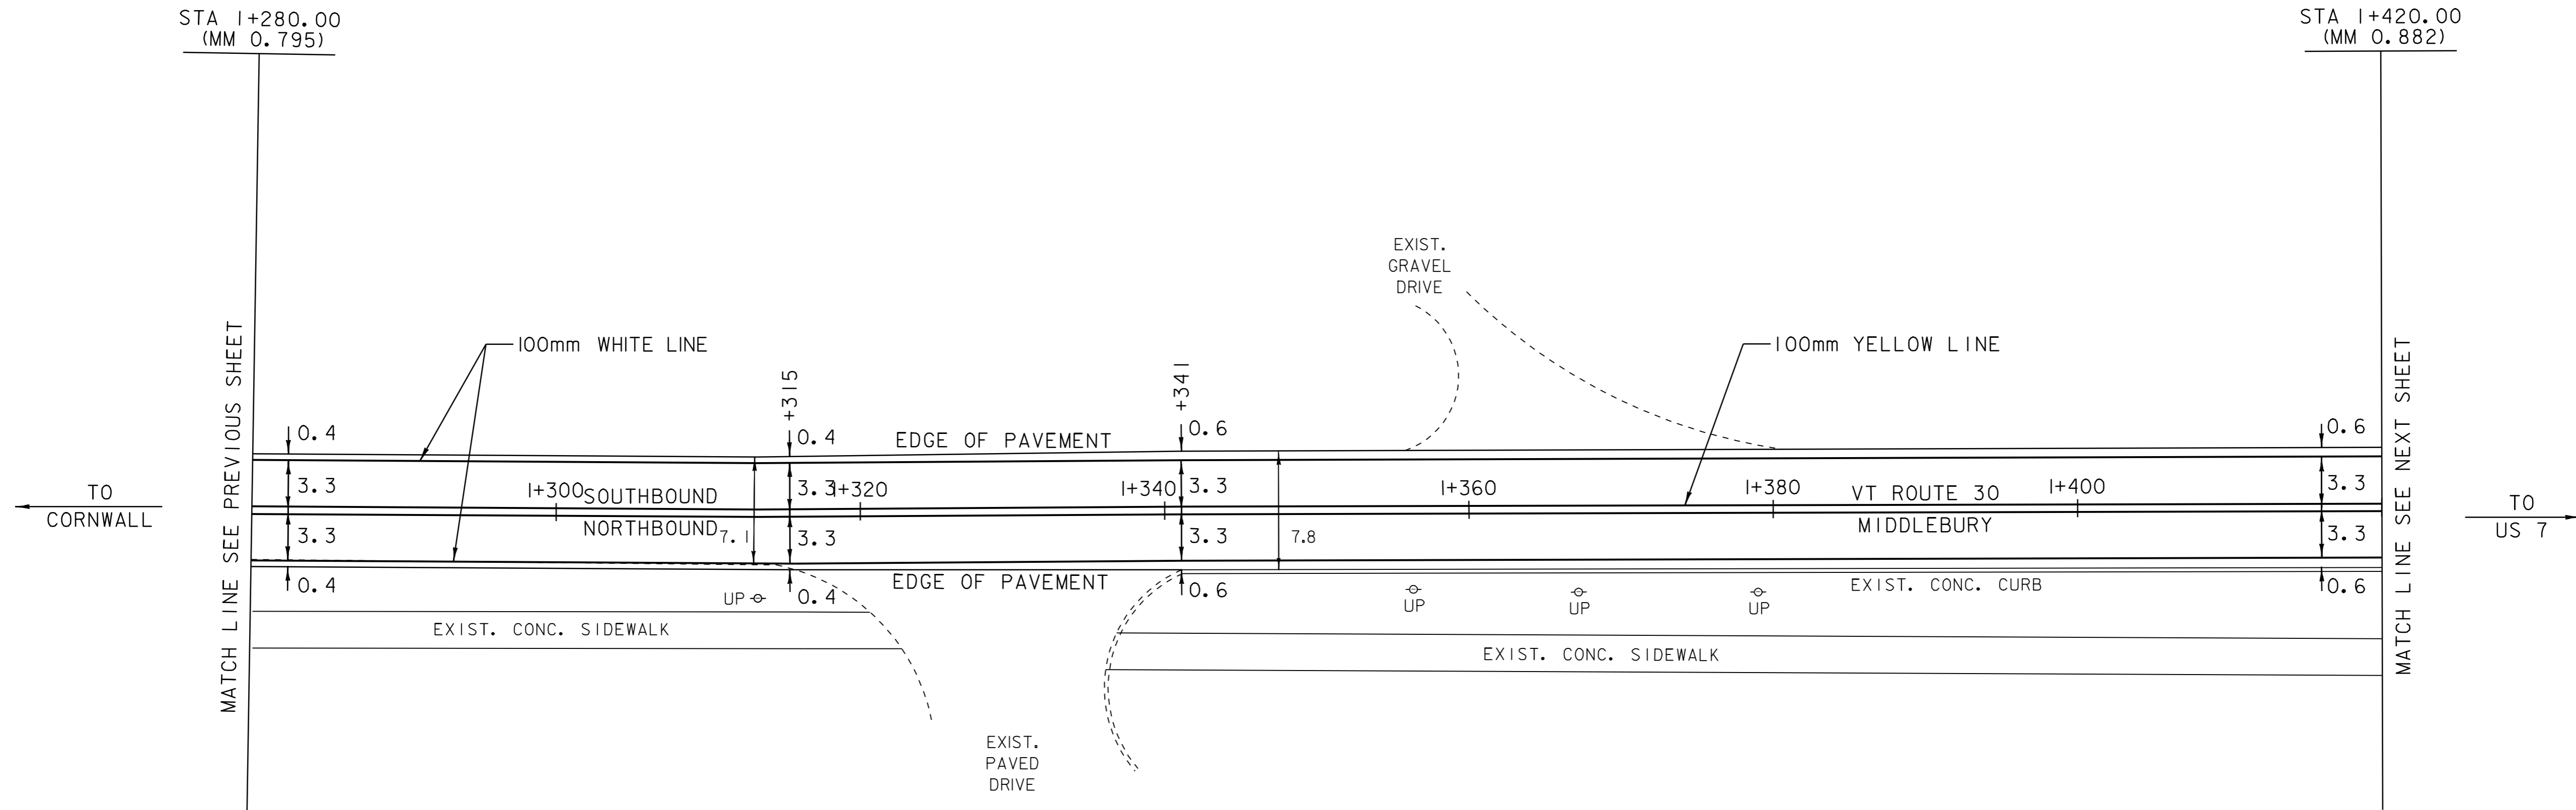

- LEGEND**
- R = REMOVE EXISTING
 - S = SALVAGE
 - R&S = REMOVE AND SALVAGE
 - N = NEW
 - RET = RETAIN
 - B-B = BACK TO BACK

PAVING LAYOUT 4

PROJECT NAME:	MIDDLEBURY
PROJECT NUMBER:	STP 2304(I)S
FILE NAME:	/pave/0ld048/pd048.dgn
PROJECT LEADER:	PTS
IPARM FILE NAME:	pd048i04.i
PLOT DATE:	06-OCT-2008 13:00
DRAWN BY:	MRS
CHECKED BY:	NLL
SHEET	22 OF 103

NOT TO SCALE

NOTE: ALL DIMENSIONS IN METERS EXCEPT AS INDICATED