


TEMPORARY 100mm WHITE LINE, PAINT
 DURABLE 100mm WHITE LINE, THERMOPLASTIC
 STA 1+980 TO 2+027 SOLID LT
 STA 1+996 TO 2+002 SOLID RT NO PARKING
 STA 2+007 TO 2+014 SOLID RT NO PARKING
 STA 2+020 TO 2+027 SOLID RT NO PARKING
 STA 2+030 TO 2+038 SOLID RT NO PARKING
 STA 2+047 TO 2+120 SOLID LT
 STA 2+057 TO 2+063 SOLID RT NO PARKING
 STA 2+070 TO 2+074 SOLID RT NO PARKING
 STA 2+093 TO 2+097 SOLID RT NO PARKING
 STA 2+100 TO 2+107 SOLID RT NO PARKING

TEMPORARY 100mm YELLOW LINE, PAINT
 DURABLE 100mm YELLOW LINE, THERMOPLASTIC
 STA 1+980 TO 2+027 SOLID LT & RT
 STA 2+030 TO 2+033 SOLID LT & RT
 STA 2+045 TO 2+120 SOLID LT & RT
 TEMPORARY 600mm STOP BAR, PAINT
 DURABLE 600mm STOP BAR, TYPE ITAPE
 STA 2+034 TO 2+039 LT (TH 96)

TEMPORARY LETTER OR SYMBOL, PAINT
 DURABLE LETTER OR SYMBOL, TYPE ITAPE
 STA 2+039 LT - "STOP" (TH 96)
 TEMPORARY CROSSWALK MARKING, PAINT
 STA 2+028 LT TO RT
 SPECIAL PROVISION (DURABLE
 CROSSWALK MARKING, IMPRINTED/COLORIZED)
 STA 2+028 LT TO RT
 CONSTRUCT SIDEWALK RAMP W/DETECTABLE
 WARNING SURFACE (YELLOW)
 STA 2+028 LT (TYPE 1)
 STA 2+028 RT (TYPE 2)

CHANGING ELEVATION OF DROP INLETS,
 CATCH BASINS, OR MANHOLES
 STA 2+026 LT (CB)
 STA 2+026 RT (CB)
 STA 2+053 LT (CB)
 STA 2+115 LT (CB)
 STA 2+115 RT (CB)
 CHANGING ELEVATION OF SEWER MANHOLES
 STA 2+082 RT
 STA 2+102 RT
 STA 2+107 RT
 ADJUST ELEVATION OF VALVE BOX
 STA 2+024 RT
 STA 2+044 LT
 STA 2+063 RT
 STA 2+064 RT
 REMOVING SIGNS
 AS SHOWN - 1

TEMPORARY 150mm WHITE LINE, PAINT
 DURABLE 150mm WHITE LINE, THERMOPLASTIC
 STA 1+980 TO 1+996 TARGETS RT PARKING
 STA 2+014 TO 2+020 TARGETS RT PARKING
 STA 2+038 TO 2+057 TARGETS RT PARKING
 STA 2+073 TO 2+092 TARGETS RT PARKING
 STA 2+107 TO 2+120 TARGETS RT PARKING

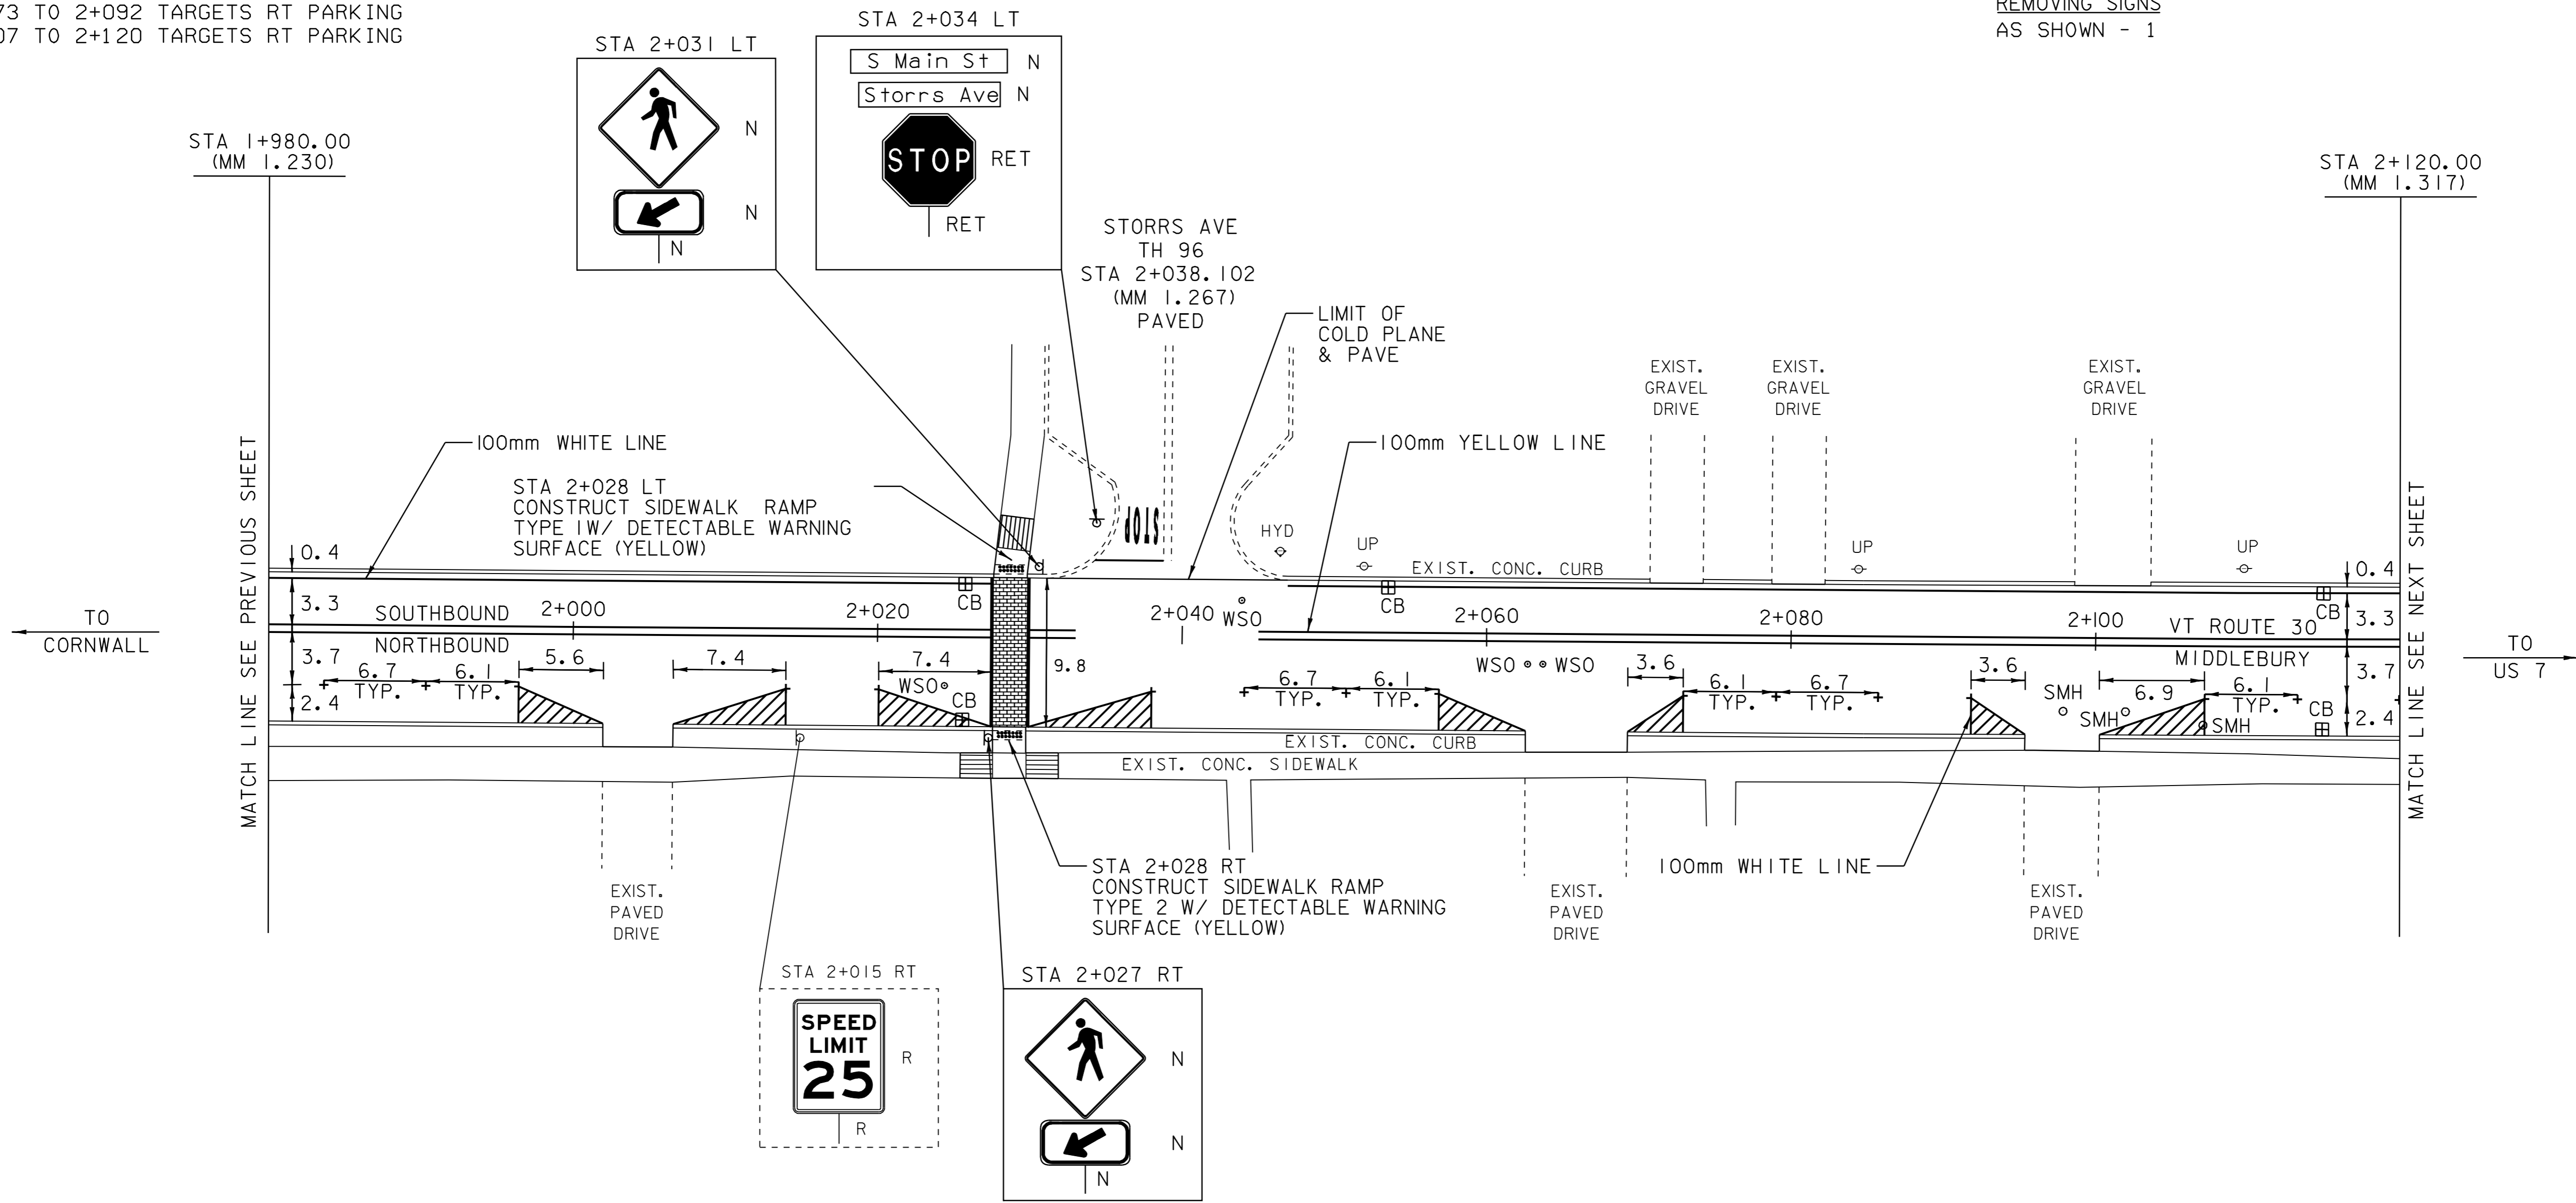

UNLESS OTHERWISE NOTED,
 PARKING SPACES ARE LAID
 OUT AS FOLLOWS: FIRST
 AND LAST ARE 6.1 m LONG
 AND THOSE IN BETWEEN ARE
 6.7 m LONG.

LEGEND

R	=	REMOVE EXISTING
S	=	SALVAGE
R&S	=	REMOVE AND SALVAGE
N	=	NEW
RET	=	RETAIN
B-B	=	BACK TO BACK

PAVING LAYOUT 9

PROJECT NAME:	MIDDLEBURY
PROJECT NUMBER:	STP 2304(I)S
FILE NAME:	/pave/0ld048/pd048.dgn
PLOT DATE:	06-OCT-2008 13:00
PROJECT LEADER:	PTS
DRAWN BY:	MRS
IPARM FILE NAME:	pd048i09.1
CHECKED BY:	NLL
SHEET	27 OF 103

NOT TO SCALE NOTE: ALL DIMENSIONS IN METERS EXCEPT AS INDICATED