
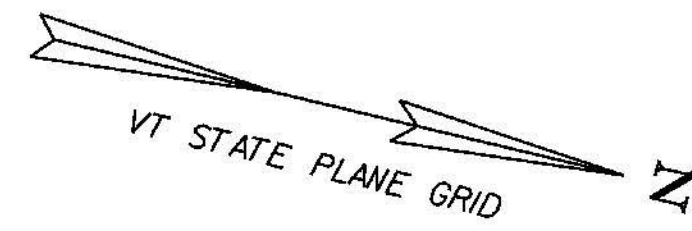


CONSTRUCT DRIVES  
 STA 16+960.0 RT - 3.6 m WIDE, GRAVEL-RES.

STEEL BEAM GUARDRAIL, GALVANIZED  
 STA 16+860.0 - 17+010.0 LT

MANUFACTURED TERMINAL SECTION, TANGENT  
 STA 16+860.0 LT

US 7 CURVE #2  
 $\Delta = 7^\circ 46' 27.5''$  LT  
 $R = 800.000$   
 $T = 54.358$   
 $L = 108.550$   
 $E = 1.845$   
 $BANK = 0.041$

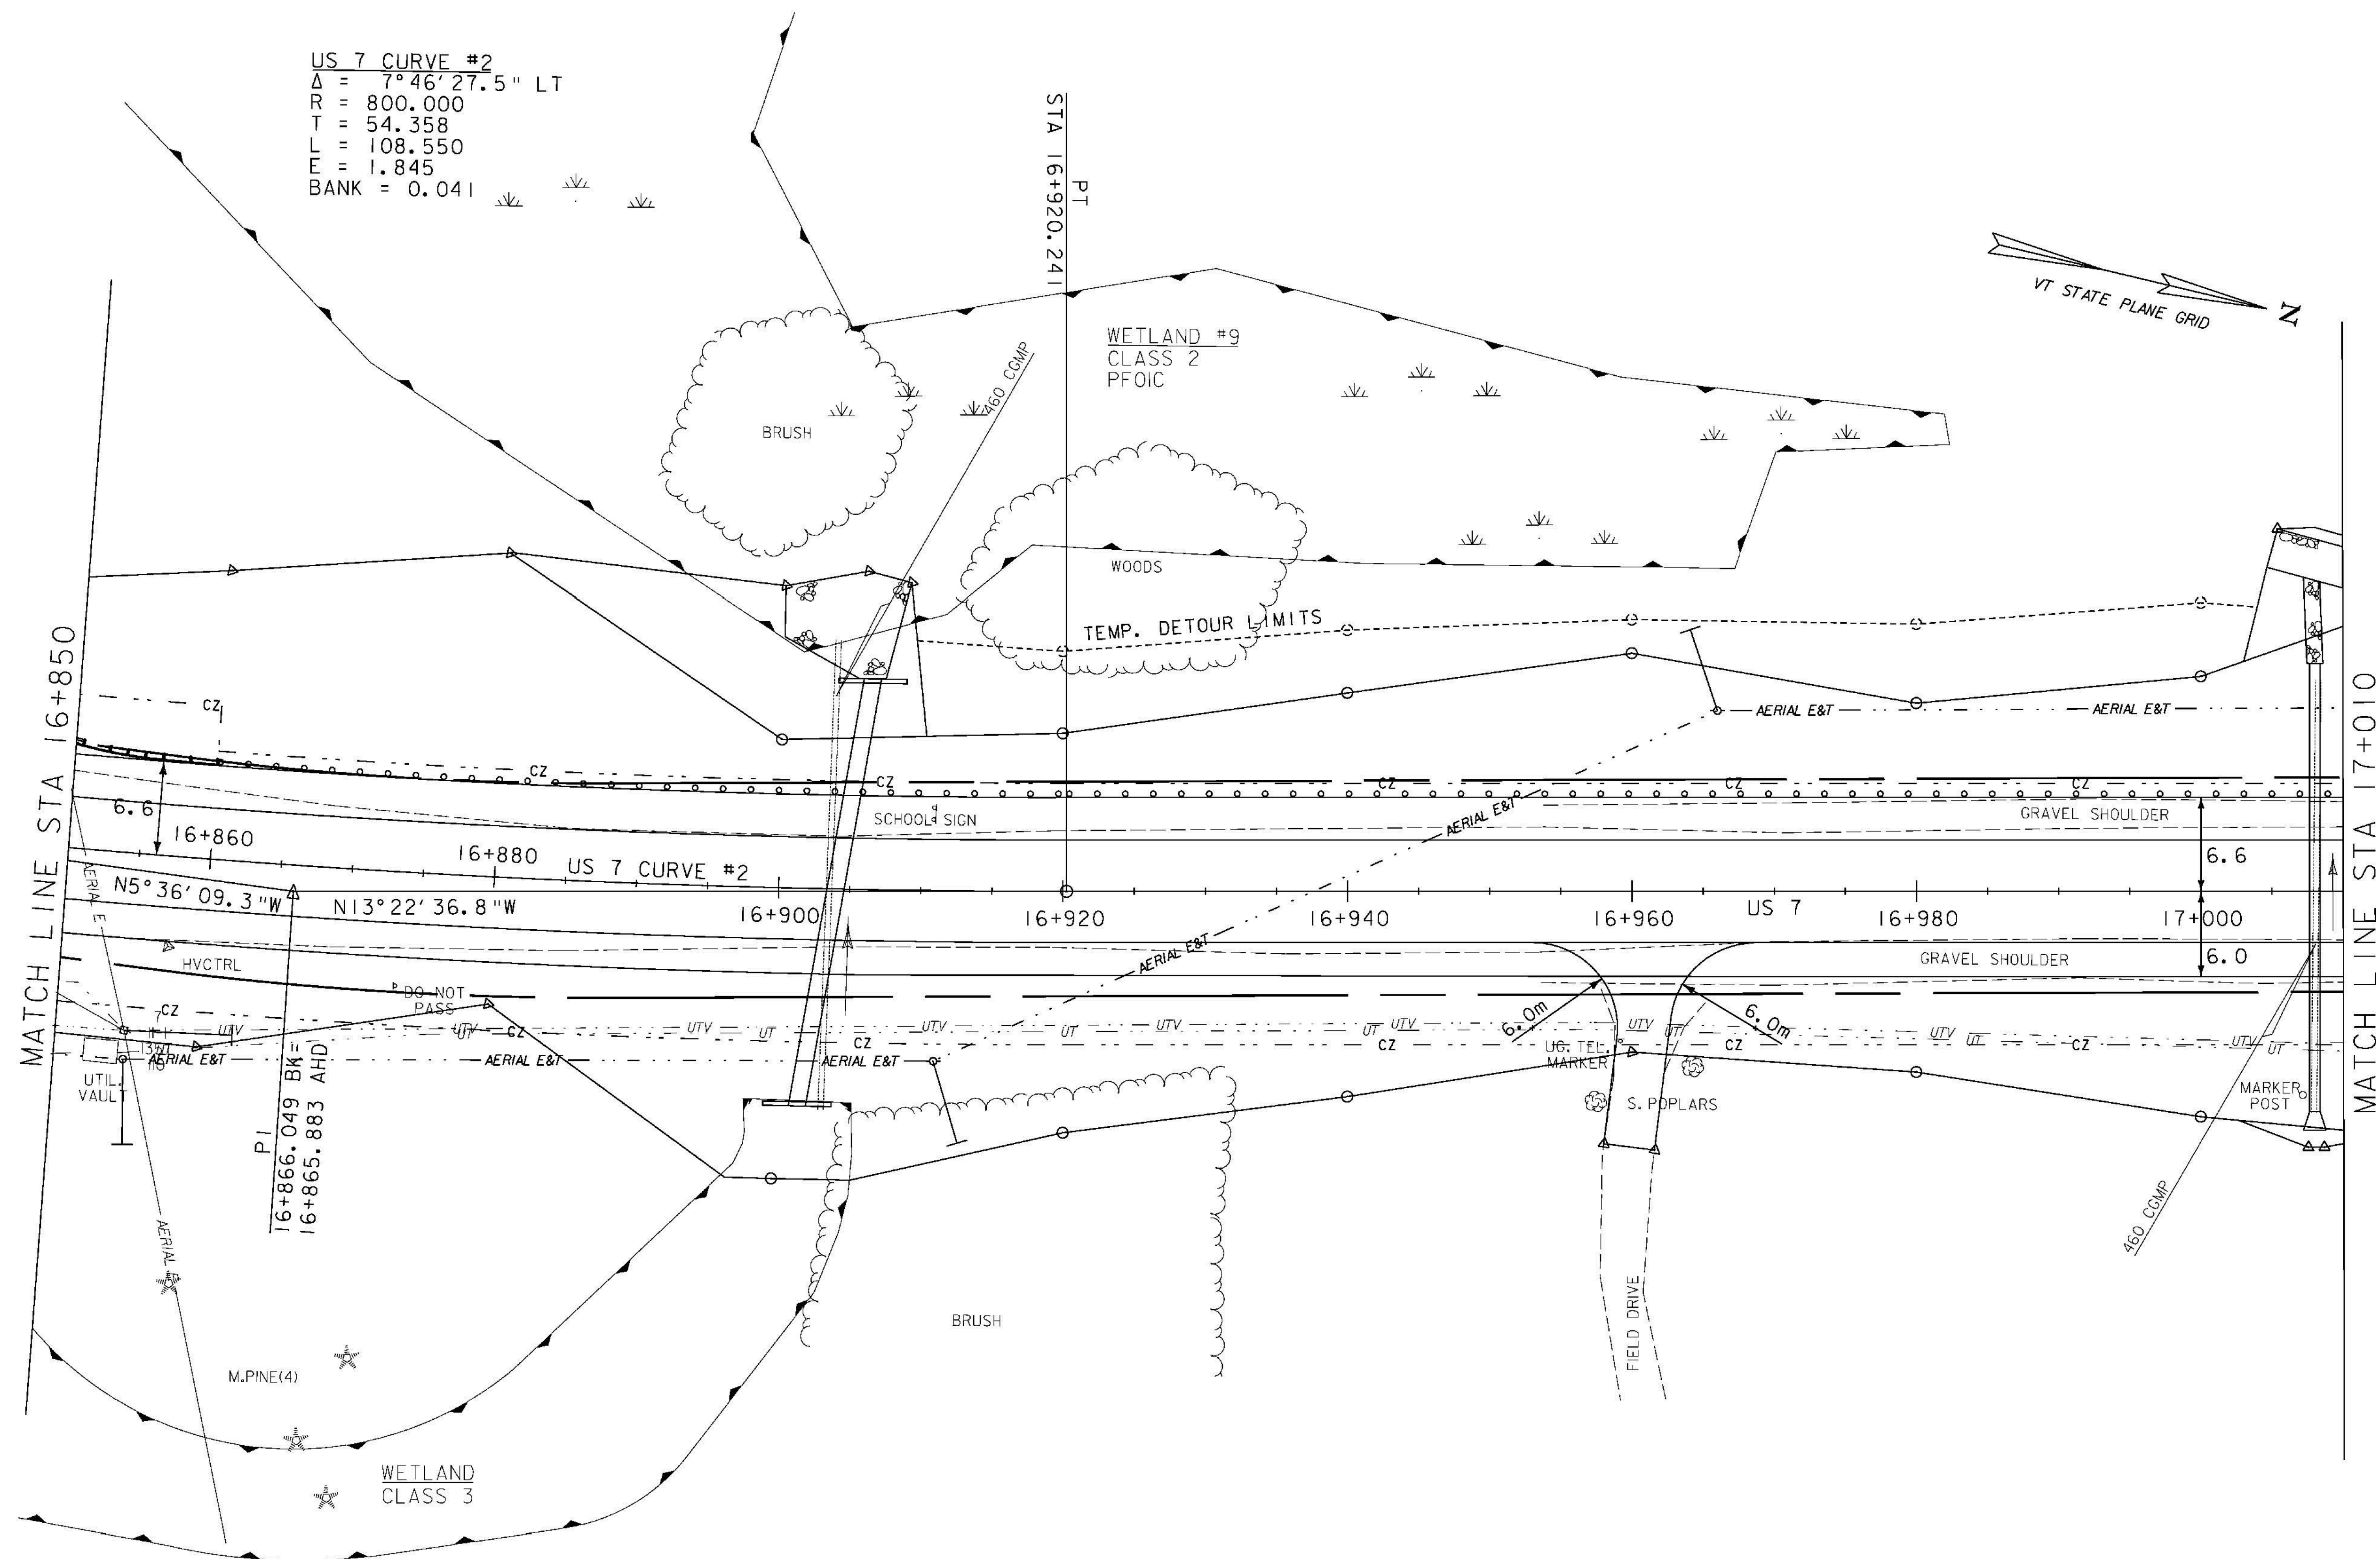

⊗ DENOTES TREE OR STUMP REMOVAL



ROADWAY LAYOUT 4

PROJECT NAME:	BRANDON	PLOT DATE:	9/3/2009
PROJECT NUMBER:	NH 019-3(495)	DRAWN BY:	NLL
FILE NAME:	zb008s5-gen04.dgn	CHECKED BY:	PTS
PROJECT LEADER:	CRB	SHEET	74 OF 546
DESIGNED BY:	DAM		
CLD 02-0149			