

CONSTRUCT DRIVES
 STA 17+064.0 RT - 4.8 m WIDE, GRAVEL-RES.
 STA 17+103.6 LT - 7.2 m WIDE, GRAVEL-RES.

RELOCATE MAILBOX, SINGLE SUPPORT
 STA 17+090.8 RT


STEEL BEAM GUARDRAIL, GALVANIZED
 STA 17+010.0 - 17+084.7 LT
 STA 17+122.4 - 17+170.0 LT

MANUFACTURED TERMINAL SECTION, TANGENT
 STA 17+084.7 LT
 STA 17+122.4 LT



MATCH LINE STA 17+010

MATCH LINE STA 17+170

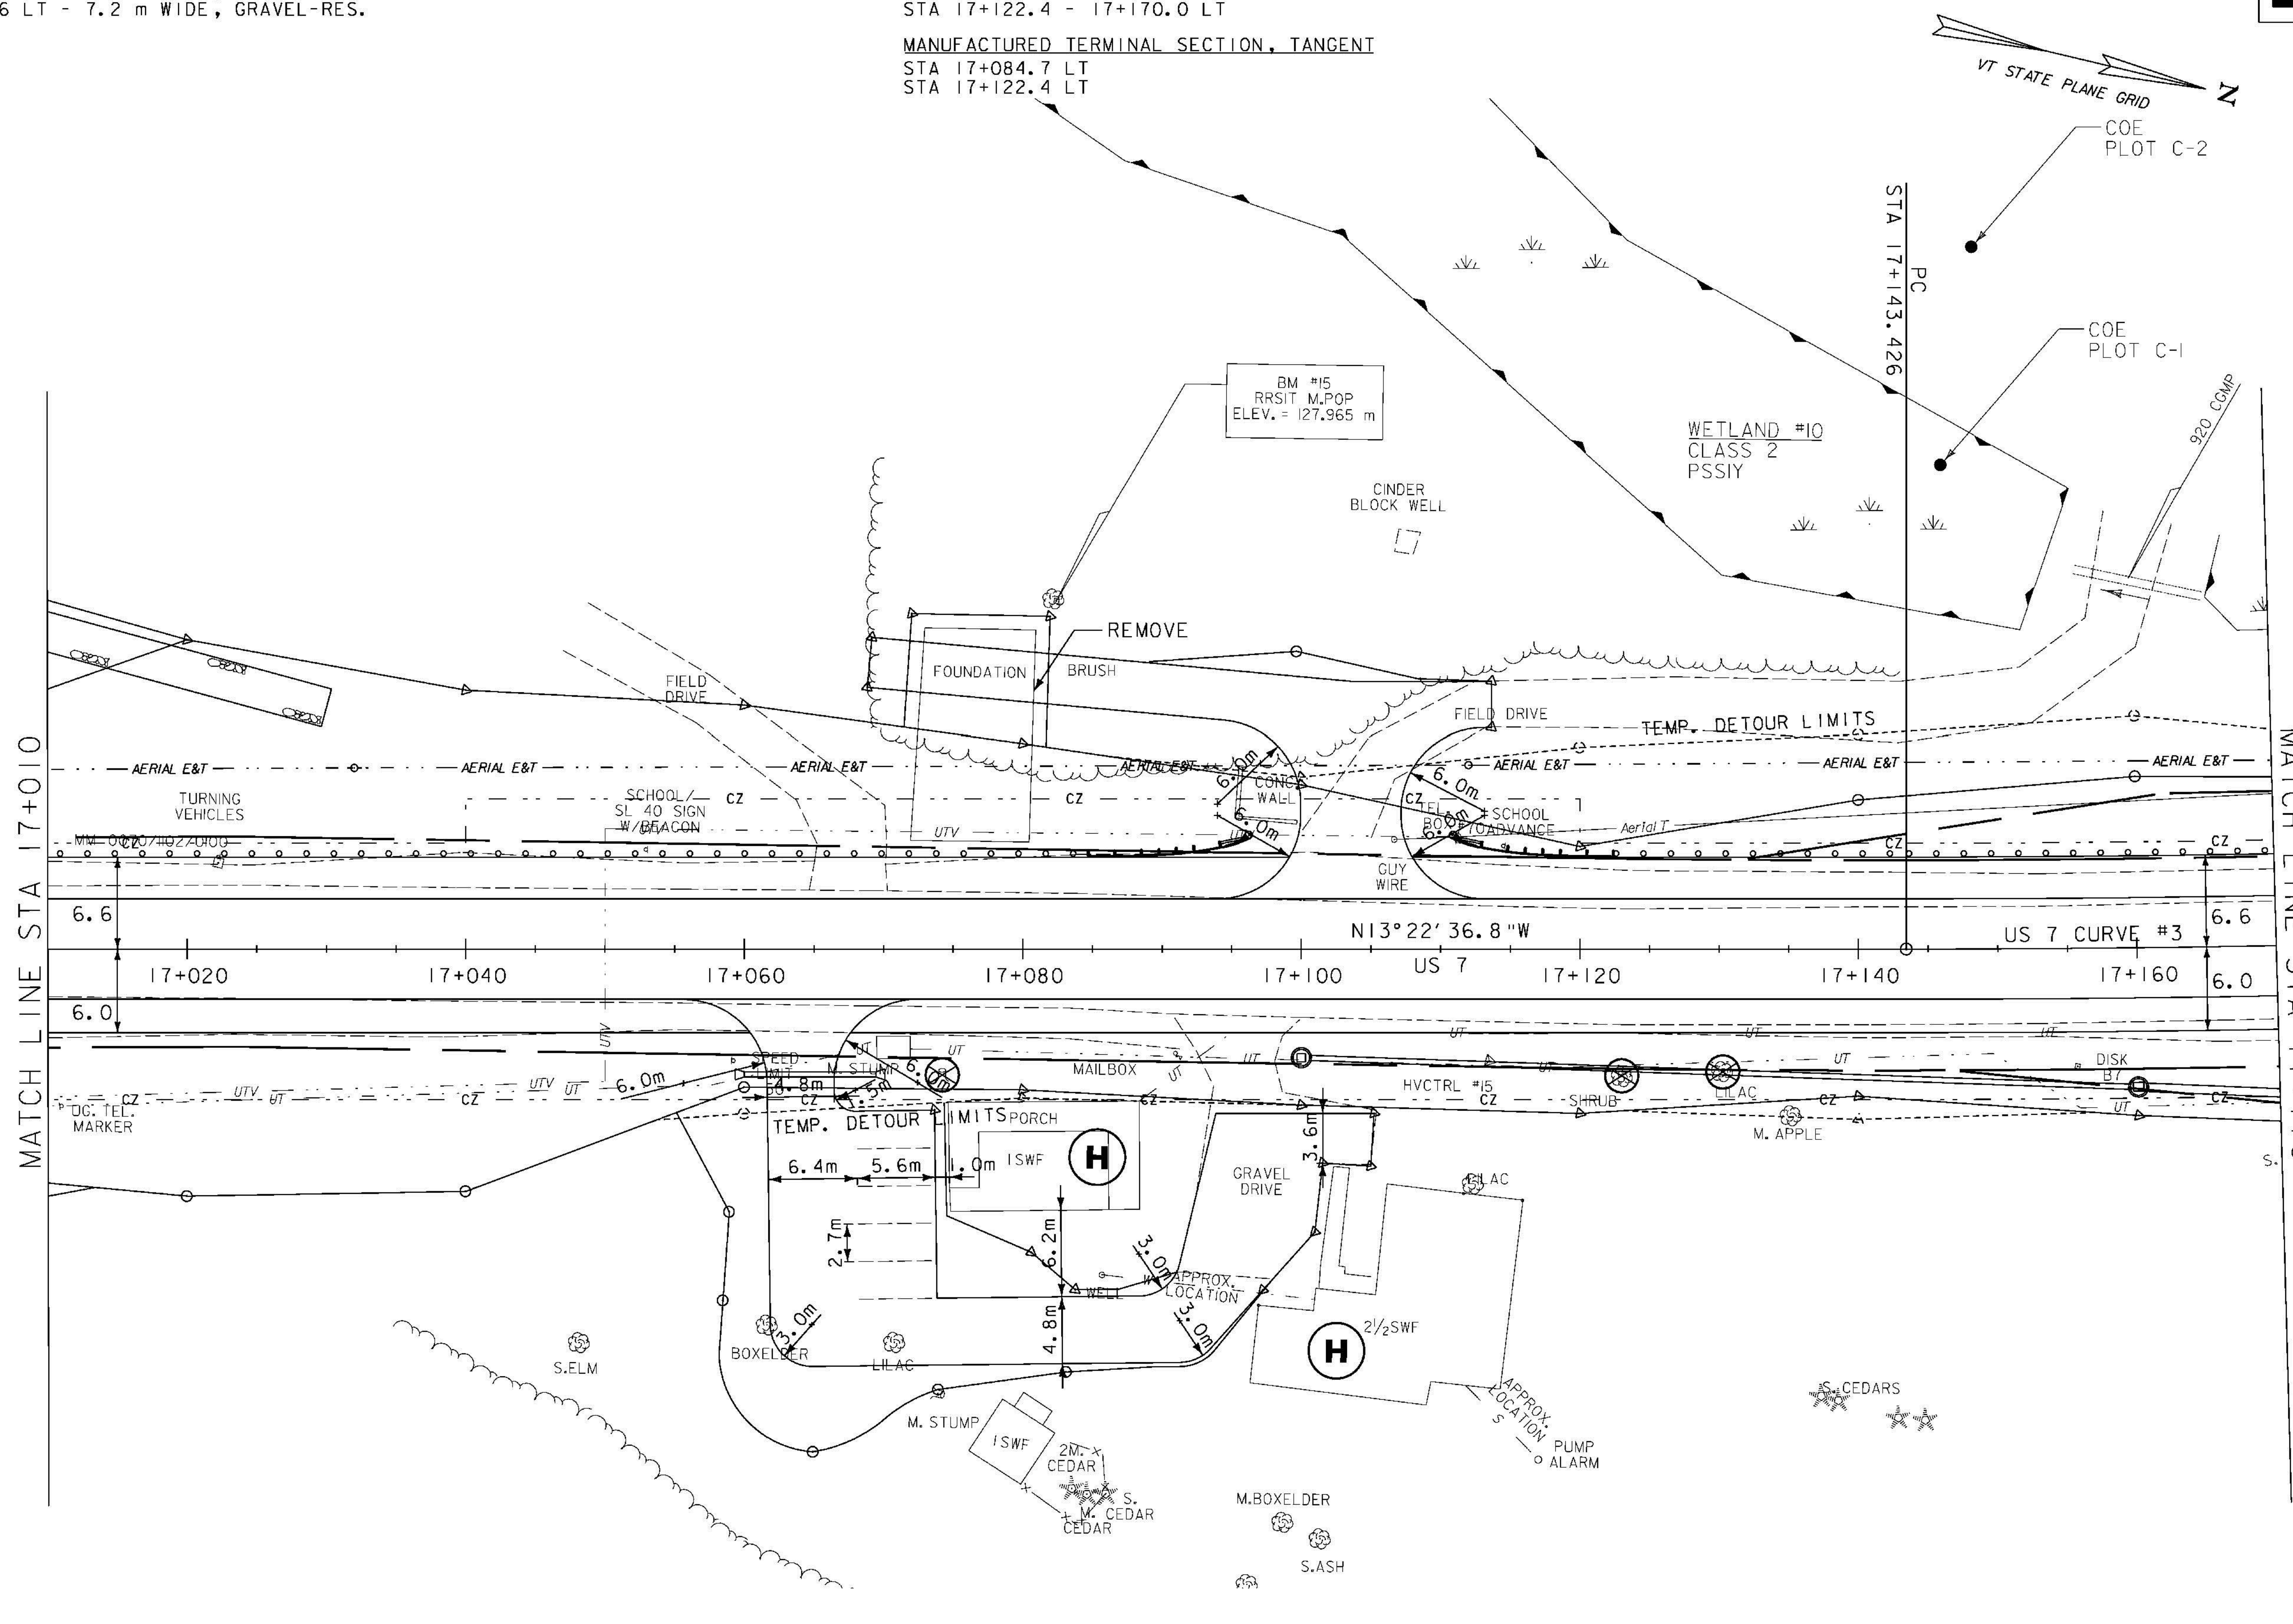

⊗ DENOTES TREE OR STUMP REMOVAL



ROADWAY LAYOUT 5

| | | | |
|-----------------|-------------------|-------------|-----------|
| PROJECT NAME: | BRANDON | PLOT DATE: | 9/3/2009 |
| PROJECT NUMBER: | NH 019-3(495) | DRAWN BY: | NLL |
| FILE NAME: | zb008s5-gen05.dgn | CHECKED BY: | PTS |
| PROJECT LEADER: | CRB | SHEET | 76 OF 546 |
| DESIGNED BY: | DAM | | |
| CLD 02-0149 | | | |