


BM #13A
VTGS SURVEY DISK
IN CONC LI BASE
STAMPED "A97037"
ELEV. = 135.452 m

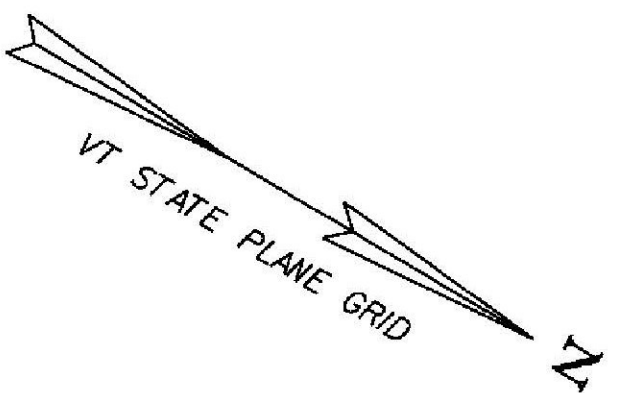

MATCH LINE STA 17+950

MATCH LINE STA 18+110

STA 18+012.0 RT TO 18+035.0 RT
NEW RCP CLASS 1.1 OR PCP
NEW 1.2 m PRCCB W/CI GRATE TYPE D AT 18+012.0 RT

STA 18+035.0 RT TO 18+048.2 RT
NEW RCP CLASS 1.1 OR PCP
NEW 1.2 m PRCCB W/CI GRATE TYPE D AT 18+035.0 RT
STONE FILL DITCH CHECK AT 18+037 RT
(2.0 x 2.1 m) 1 PAD AT OUTLET

STA 18+051.0 RT TO 18+064.0 RT
CONSTRUCT SPECIAL DITCH (GRASS)

STA 17+830.0 RT TO 18+118.0 RT
NEW 200 mm x 288 m UNDERDRAIN
W/FLUSHING BASINS AT 17+830 RT,
17+935 RT & 18+040 RT



DRAINAGE & UTILITY LAYOUT II

PROJECT NAME: BRANDON	PLOT DATE: 9/3/2009
PROJECT NUMBER: NH 019-3(495)	DRAWN BY: NULL
FILE NAME: zb008s5-drnll.dgn	CHECKED BY: PTS
PROJECT LEADER: CRB	SHEET 191 OF 546
DESIGNED BY: DAM	
CLD 02-0149	