


APPROX. DRIVEWAY LOCATION (NOT SURVEYED)

APPROX. LOCATION SEPTIC

**STA 18+856.000**  
**STOP FULL DEPTH CONSTRUCTION**  
**BEGIN COLD PLANE & OVERLAY**

IRON PIPE

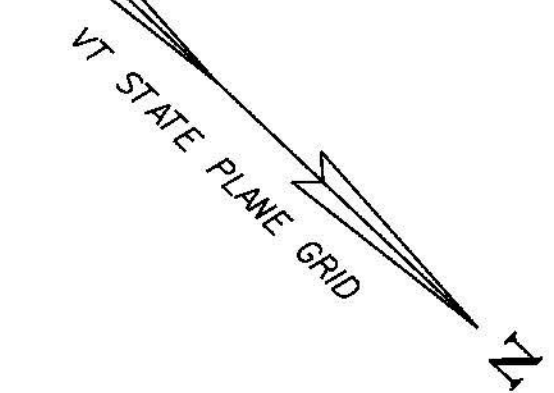

① STA 18+888.7 LT TO 18+900.4 LT  
 NEW 375 mm x 12.2 m RCP CLASS III OR CSP (1.63)  
 OR CPEP (SL) W/ES AT INLET AND OUTLET

JONES MILL POND  
 WETLAND #12  
 CLASS 2  
 PSSI/EMY



**DRAINAGE & UTILITY LAYOUT 16**

PROJECT NAME:	BRANDON	PLOT DATE:	9/4/2009
PROJECT NUMBER:	NH 019-3(495)	DRAWN BY:	NLL
FILE NAME:	zb008s5-drn16.dgn	CHECKED BY:	PTS
PROJECT LEADER:	CRB	CLD 02-0149	SHEET 196 OF 546
DESIGNED BY:	DAM		