


MATCH LINE STA 19+390

MATCH LINE STA 19+550

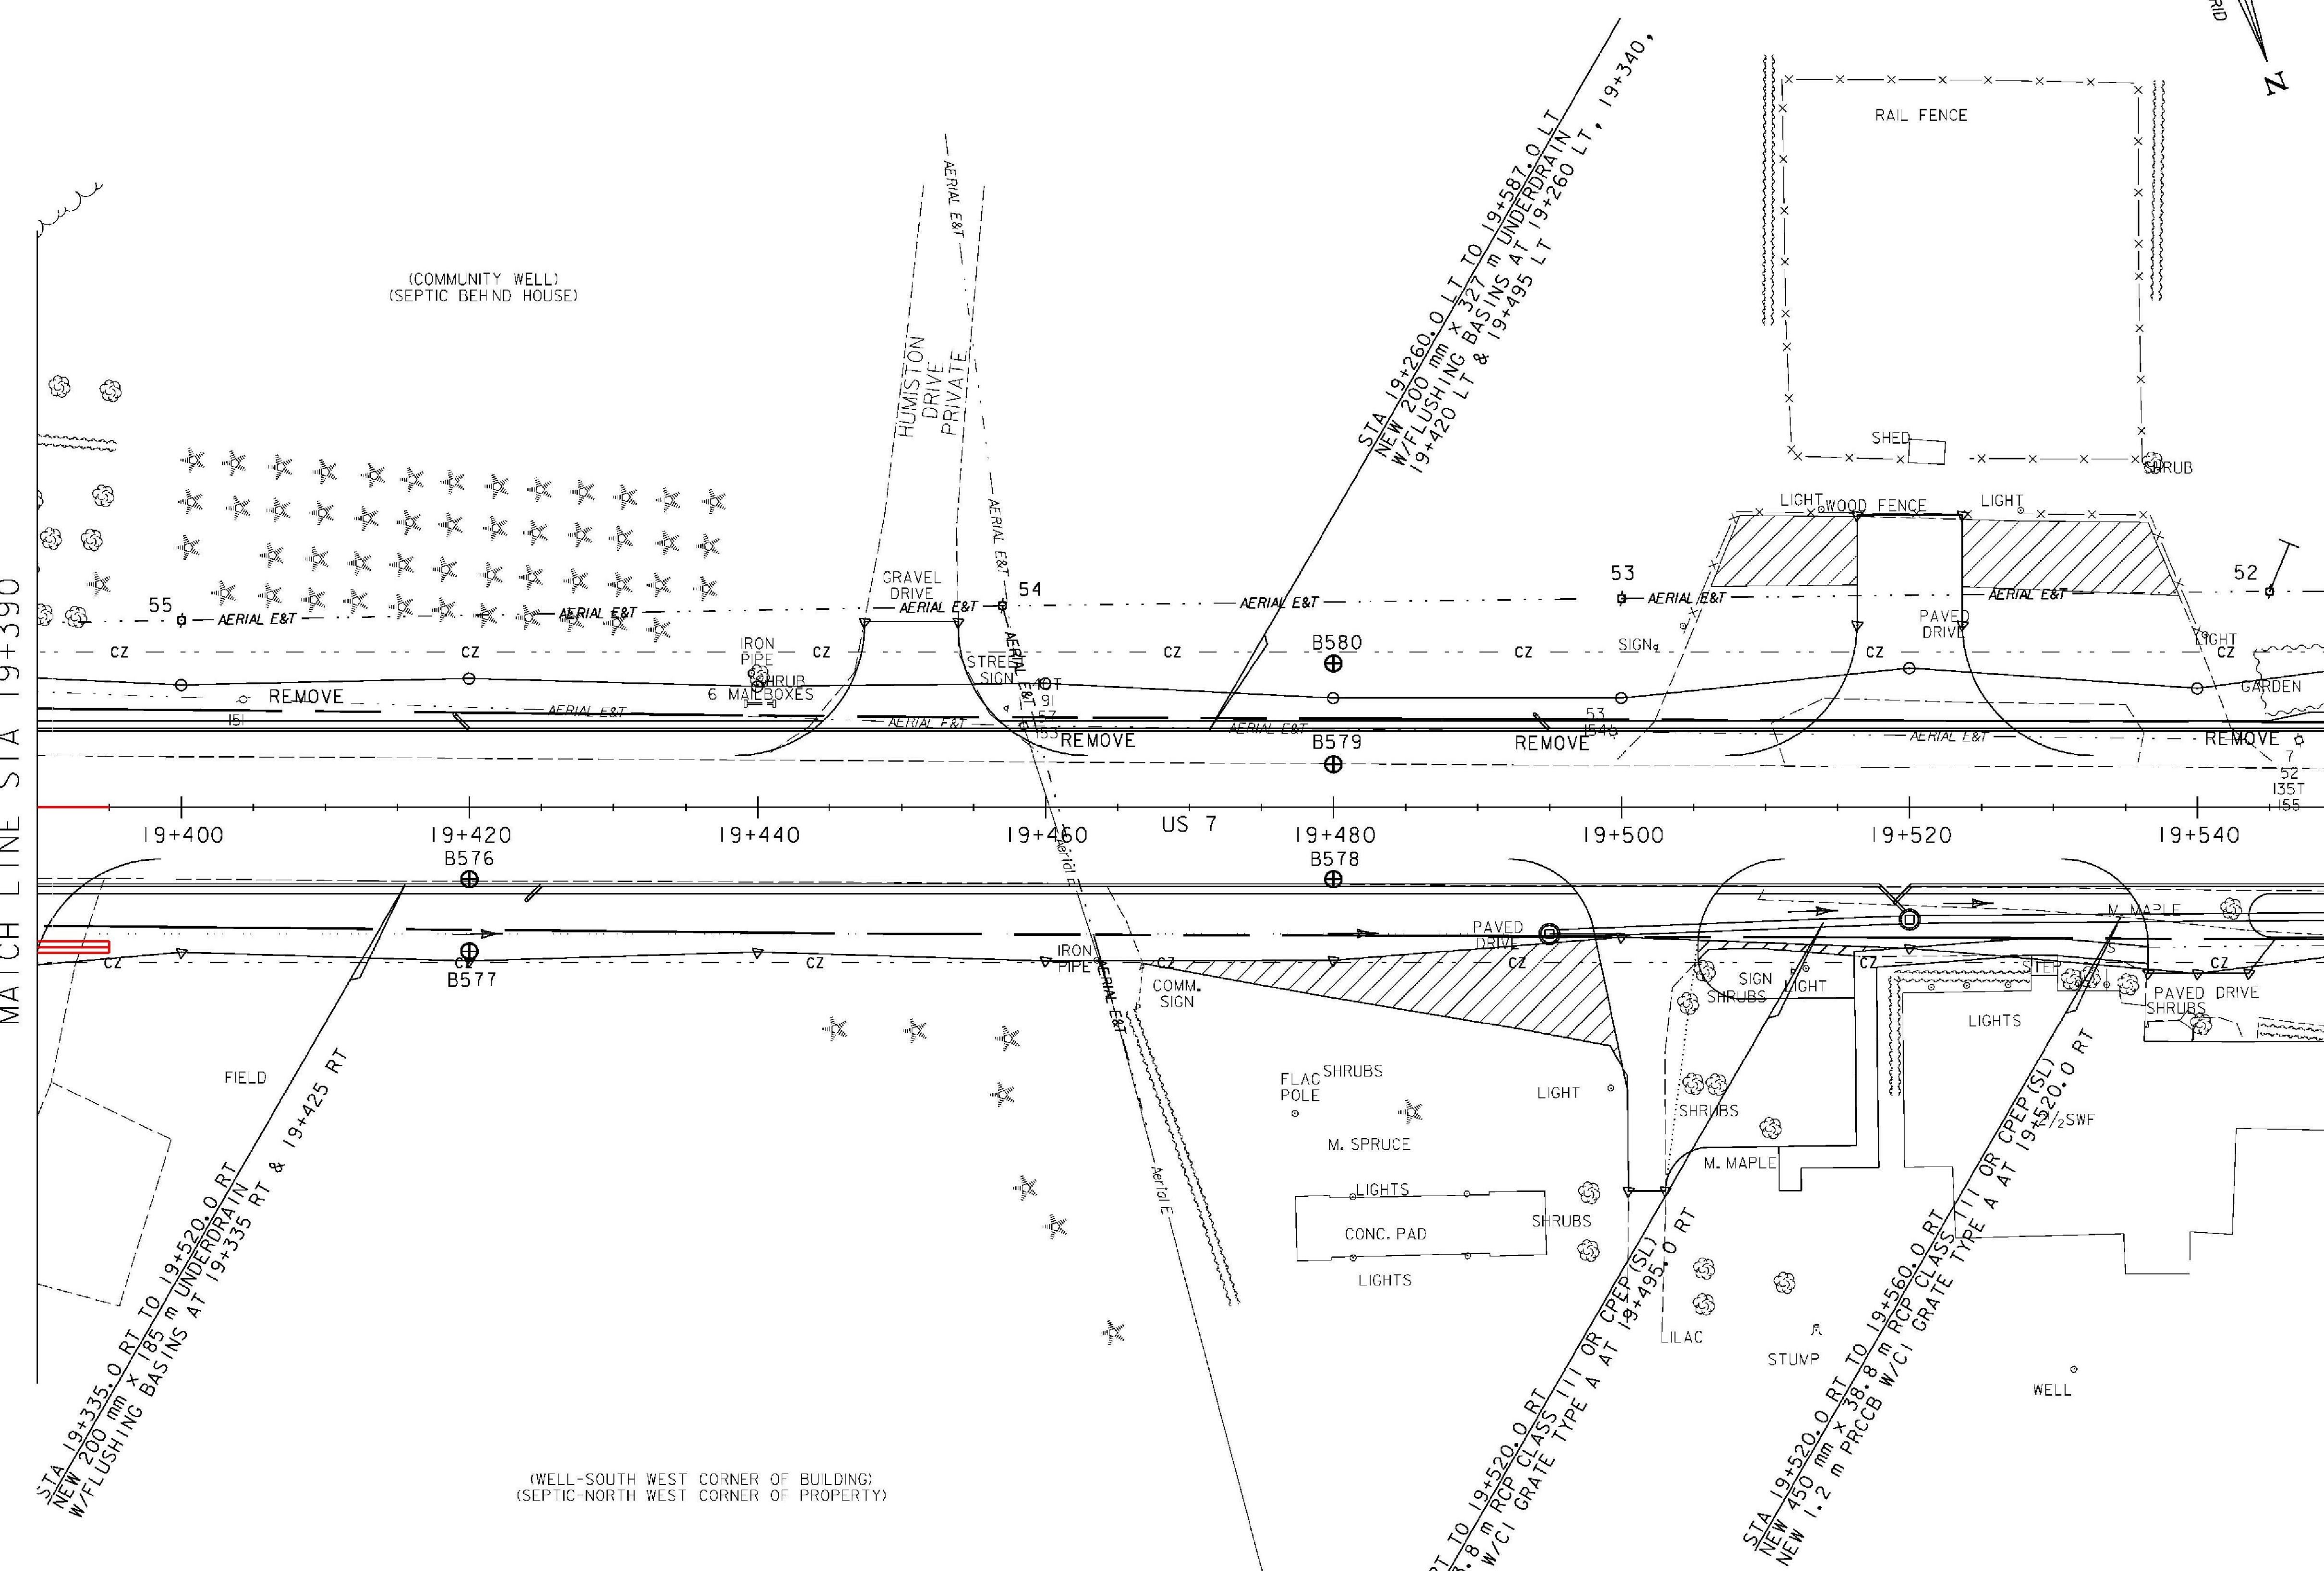

STA 19+335.0 RT TO 19+520.0 RT
NEW 200 mm x 185 m UNDERDRAIN
W/FLUSHING BASINS AT 19+335 RT & 19+425 RT

(WELL-SOUTH WEST CORNER OF BUILDING)
(SEPTIC-NORTH WEST CORNER OF PROPERTY)

STA 19+495.0 RT TO 19+520.0 RT
NEW 450 mm x 23.8 m RCP CLASS III OR CPEP (SL)
NEW 1.2 m PRCCB W/C1 GRATE TYPE A AT 19+495.0 RT

STA 19+520.0 RT TO 19+560.0 RT
NEW 450 mm x 38.8 m RCP CLASS III OR CPEP (SL)
NEW 1.2 m PRCCB W/C1 GRATE TYPE A AT 19+520.0 RT

DRAINAGE & UTILITY LAYOUT 20

PROJECT NAME:	BRANDON	PLOT DATE:	9/3/2009
PROJECT NUMBER:	NH 019-3(495)	DRAWN BY:	NLL
FILE NAME:	zb008s5-drn20.dgn	CHECKED BY:	PTS
PROJECT LEADER:	CRB	SHEET	200 OF 546
DESIGNED BY:	DAM		
CLD 02-0149			

