
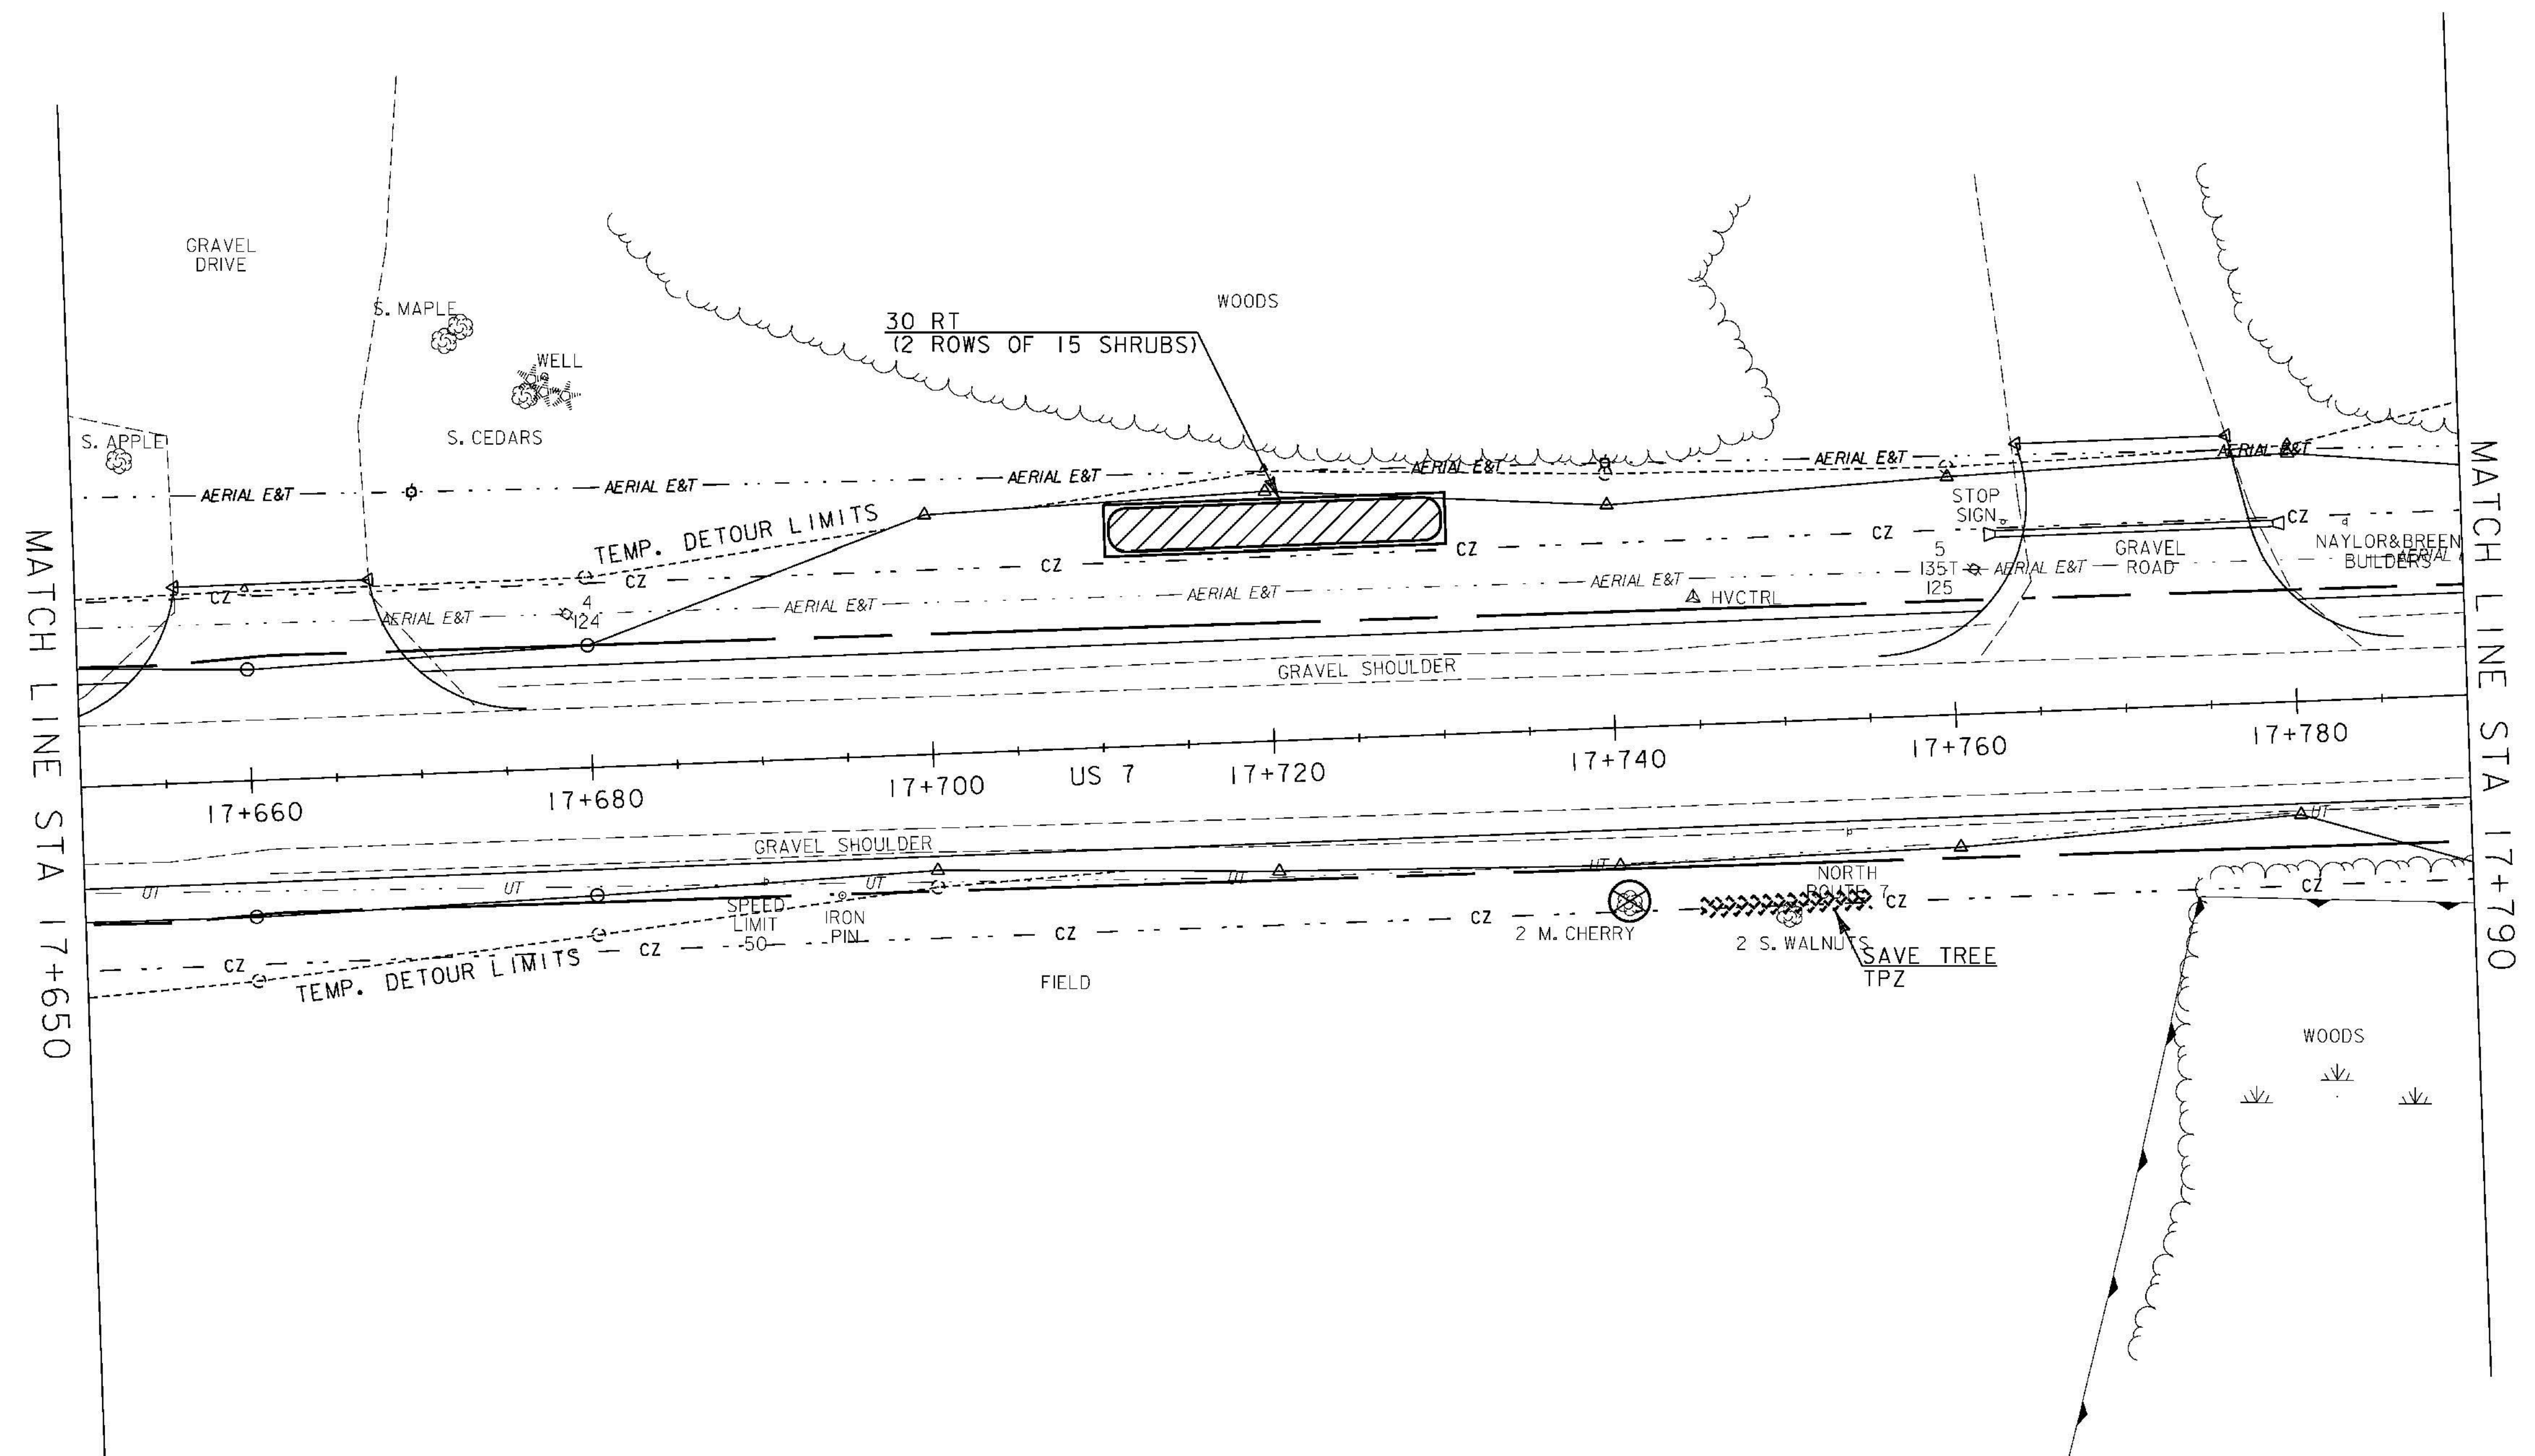


DECIDUOUS SHRUBS  
 STA 17+710 TO 17+730 LT - 30 RT

TREE PROTECTION  
 STA 17+745 TO 17+755 RT - 1 TREE

LANDSCAPE BACKFILL, TRUCK MEASUREMENT  
 STA 17+710 TO 17+730 LT - 20 m x 3 m x 0.3 m

IRON PIN

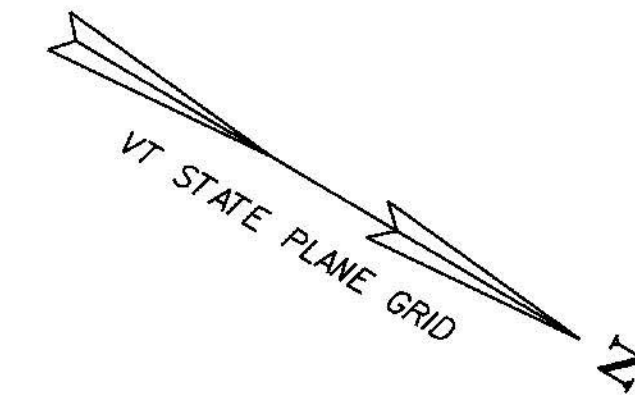

MATCH LINE STA 17+650

MATCH LINE STA 17+790

**LEGEND**

- LOWER HEIGHT WOODY SHRUBS
- PROPOSED DECIDUOUS TREE
- PROPOSED CONIFEROUS TREE
- SAVE TREE / TREE PROTECTION ZONE WITH FENCING (TPZ)
- LIMIT OF CUT & FILL / GRASS SEEDING OF DISTURBED AREAS
- LANDSCAPE BACKFILL
- DENOTES TREE OR STUMP REMOVAL



**LANDSCAPE PLAN 9**

PROJECT NAME: BRANDON		PLOT DATE: 9/3/2009	
PROJECT NUMBER: NH 019-3(495)		DRAWN BY: JCS	
FILE NAME: zb008s5-ldsc09.dgn	DESIGNED BY: VTRANS	CHECKED BY: VTRANS	
PROJECT LEADER: VTRANS	CLD 02-0149	SHEET 221	OF 546