



TREE PROTECTION  
 STA 19+620 TO 19+635 RT - 1 TREE  
 STA 19+645 TO 19+660 RT - 1 TREE

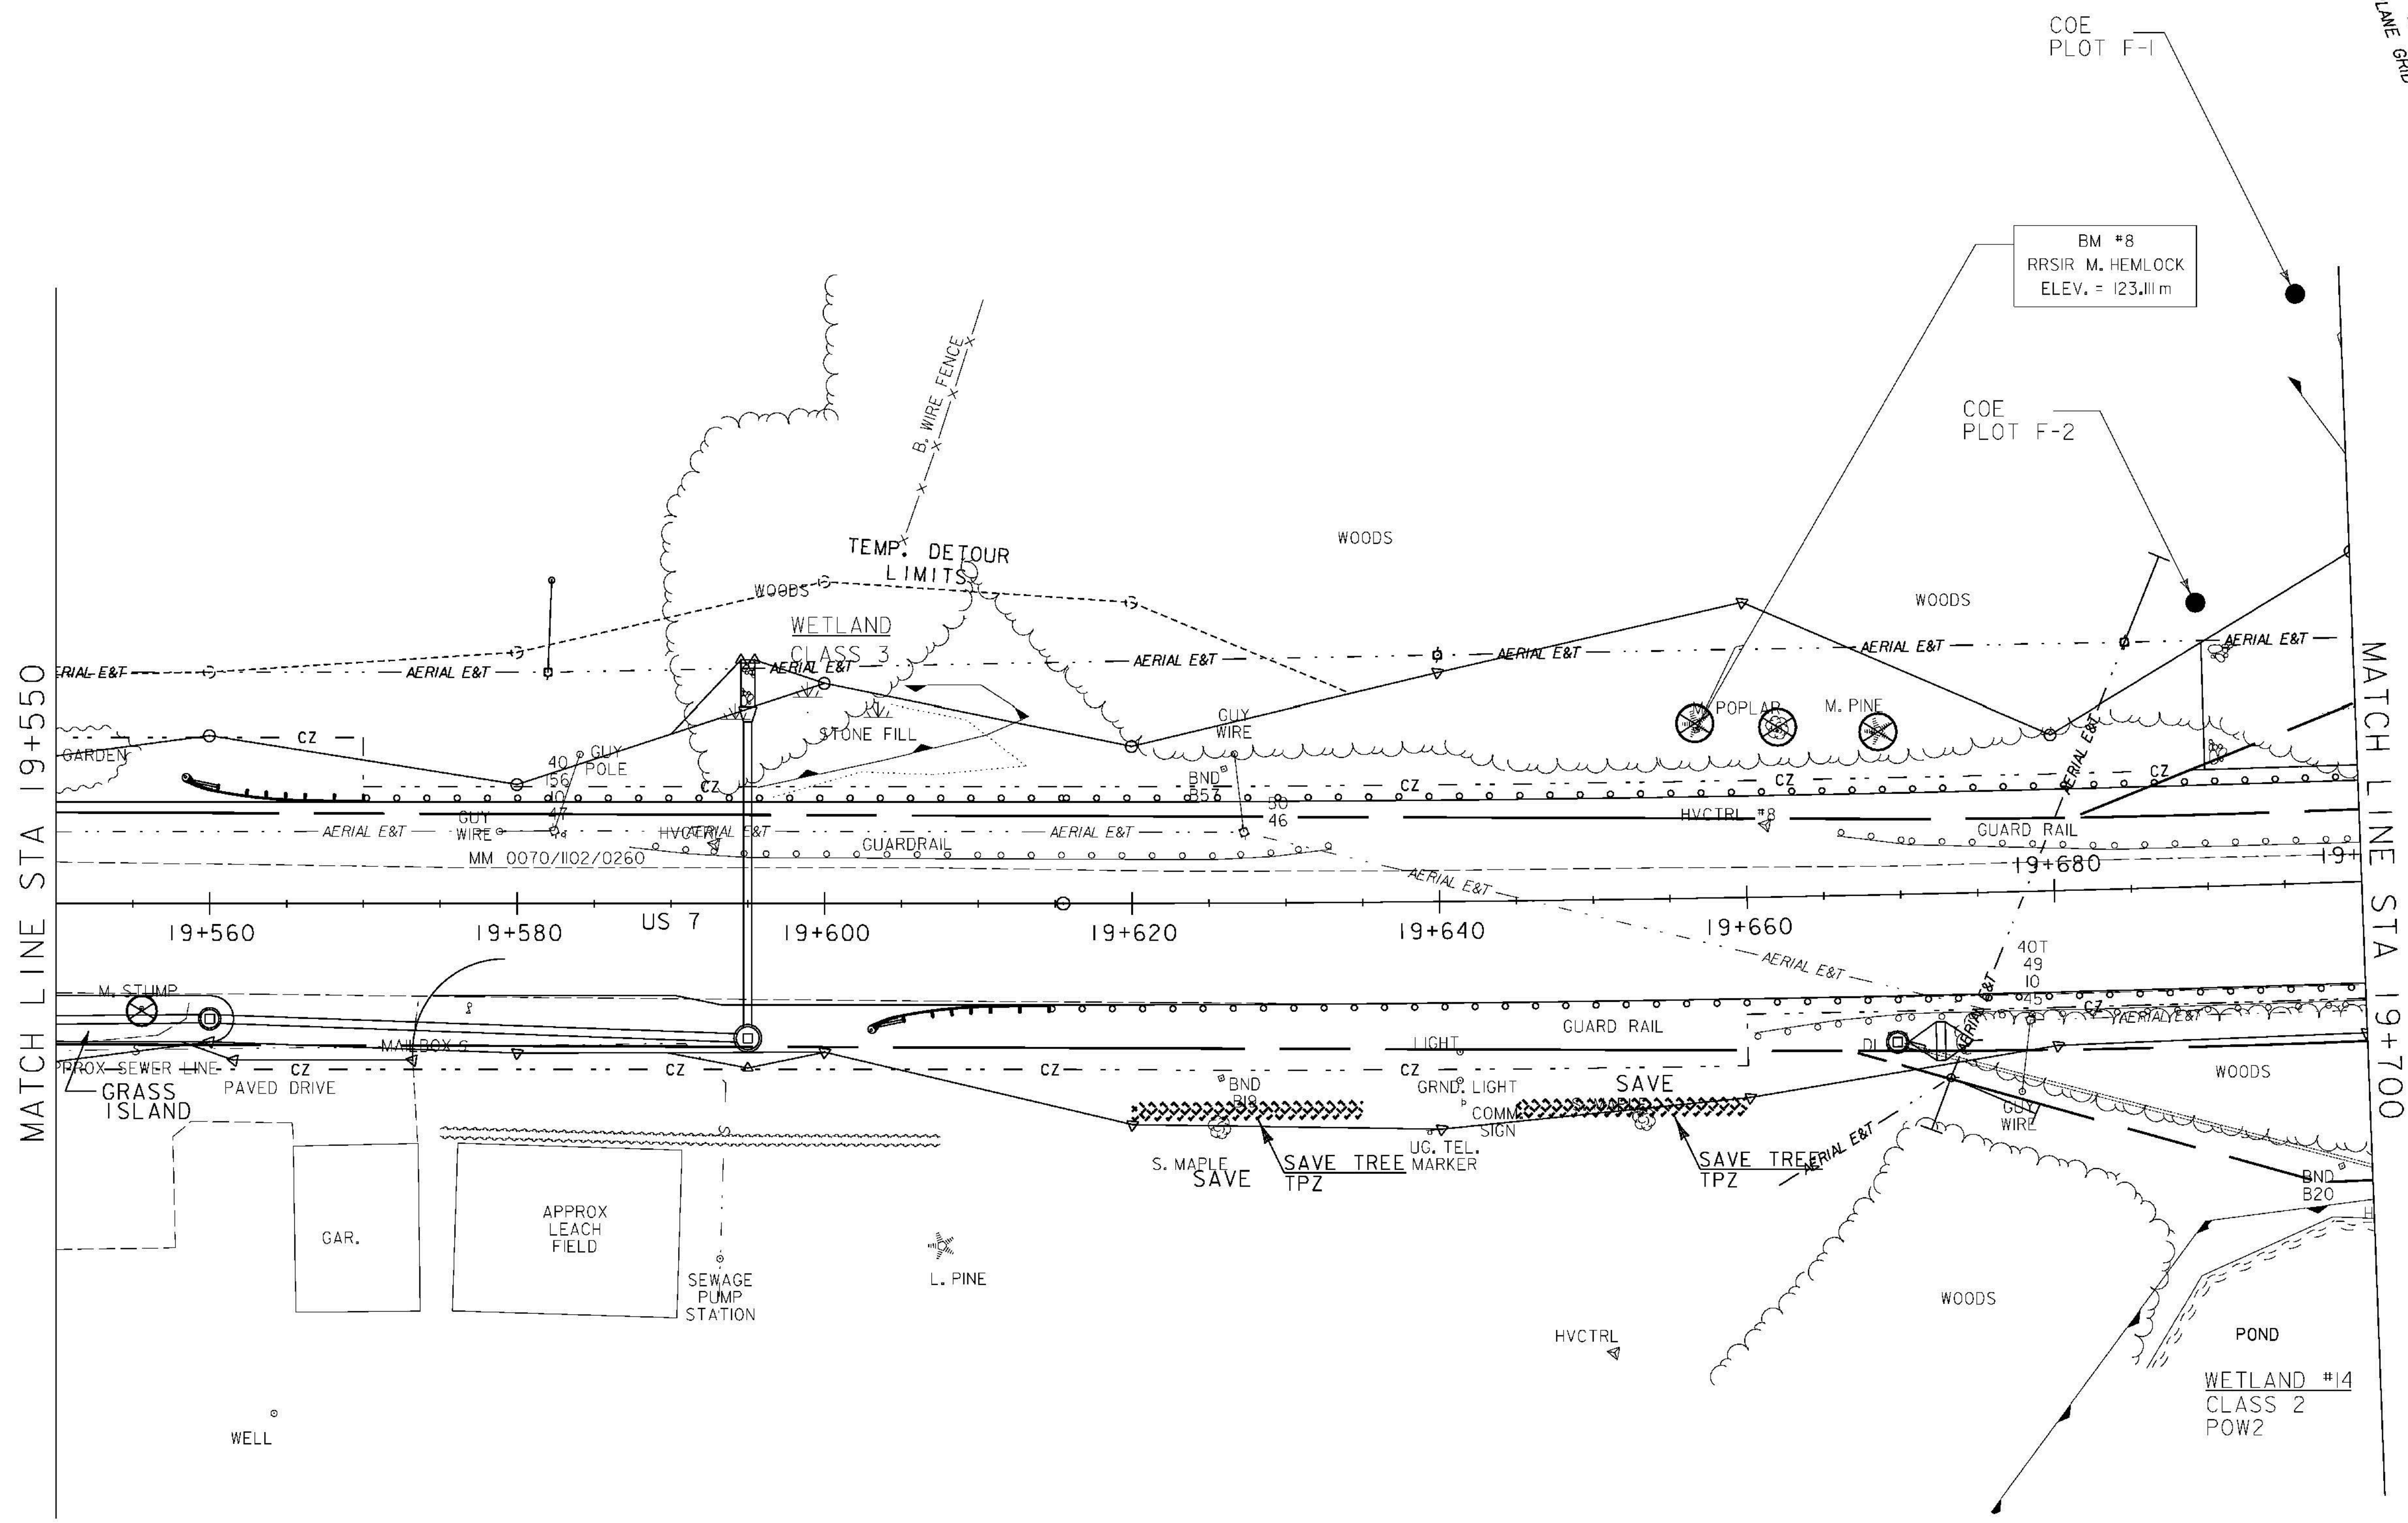

LEGEND

- LOWER HEIGHT WOODY SHRUBS
- PROPOSED DECIDUOUS TREE
- PROPOSED CONIFEROUS TREE
- SAVE TREE / TREE PROTECTION ZONE WITH FENCING (TPZ)
- LIMIT OF CUT & FILL / GRASS SEEDING OF DISTURBED AREAS
- LANDSCAPE BACKFILL
- DENOTES TREE OR STUMP REMOVAL

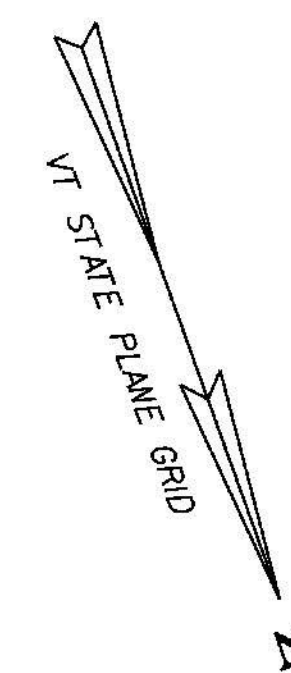

LANDSCAPE PLAN 2 I

PROJECT NAME:	BRANDON	PLOT DATE:	9/3/2009
PROJECT NUMBER:	NH 019-3(495)	DRAWN BY:	JCS
FILE NAME:	zb008s5-ldsc21.dgn	CHECKED BY:	VTRANS
PROJECT LEADER:	VTRANS	SHEET	233 OF 546
DESIGNED BY:	VTRANS		
CLD 02-0149			