


MATCH LINE STA 16+690

MATCH LINE STA 16+850

**SIGN LEGEND**

R = REMOVE  
 S = SALVAGE  
 N = NEW  
 RET = RETAIN  
 T&T = THINNING & TRIMMING  
 B-B = BACK TO BACK  
 EXISTING -----  
 NEW \_\_\_\_\_

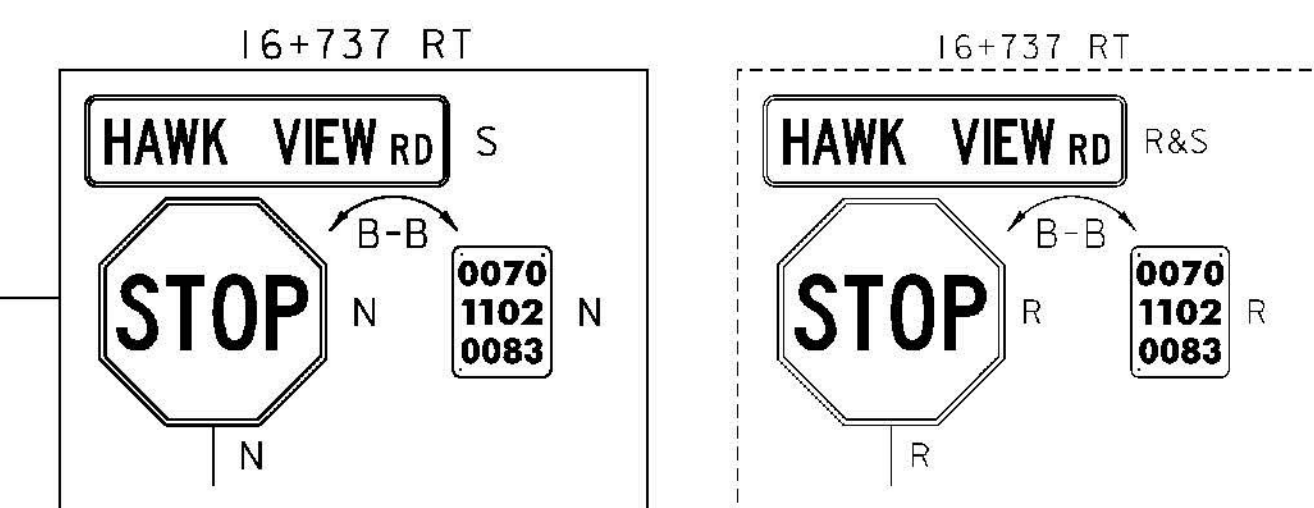

TEMPORARY 100mm WHITE LINE, PAINT  
 DURABLE 100mm WHITE LINE, THERMOPLASTIC  
 STA 16+690 TO 16+759 SOLID LT  
 STA 16+690 TO 16+764 SOLID LT (LANE LINE)  
 STA 16+690 TO 16+719 SOLID RT  
 STA 16+719 TO 16+727 SOLID RT (HAWK VIEW ROAD)  
 STA 16+733 TO 16+744 SOLID RT (HAWK VIEW ROAD)  
 STA 16+744 TO 16+850 SOLID RT  
 STA 16+759 TO 16+767 SOLID LT (OVUHS DRIVE)  
 STA 16+787 TO 16+850 SOLID LT

TEMPORARY 100mm YELLOW LINE, PAINT  
 DURABLE 100mm YELLOW LINE, THERMOPLASTIC  
 STA 16+690 TO 16+764 SOLID LT & RT  
 STA 16+690 TO 16+753 SOLID LT & RT (PAINTED ISL.)  
 STA 16+730 TO 16+732 SOLID RT (HAWK VIEW ROAD)  
 STA 16+781 TO 16+850 SOLID LT & RT

DURABLE 200mm YELLOW LINE, THERMOPLASTIC  
 STA 16+690 TO 16+730 SOLID LT & RT (DIAG LINES)


TEMPORARY 600mm STOP BAR, PAINT  
 DURABLE 600mm STOP BAR, THERMOPLASTIC  
 STA 16+732 - 16+736 RT (HAWK VIEW ROAD)  
 STA 16+770 - 16+780 LT (OVUHS DRIVE)

DURABLE LETTER OR SYMBOL, THERMOPLASTIC  
 STA 16+705 LT - RIGHT TURN ARROW  
 STA 16+723 LT - "ONLY"  
 STA 16+733 RT - "STOP" (HAWK VIEW ROAD)  
 STA 16+740 LT - RIGHT TURN ARROW  
 STA 16+758 LT - "ONLY"  
 STA 16+775 LT - "STOP" (OVUHS DRIVE)

TEMPORARY LETTER OR SYMBOL, PAINT  
 STA 16+705 LT - RIGHT TURN ARROW  
 STA 16+733 RT - "STOP" (HAWK VIEW ROAD)  
 STA 16+740 LT - RIGHT TURN ARROW  
 STA 16+775 LT - "STOP" (OVUHS DRIVE)

REMOVING SIGNS  
 AS SHOWN - 11

ERECTING SALVAGED SIGNS  
 AS SHOWN - 1

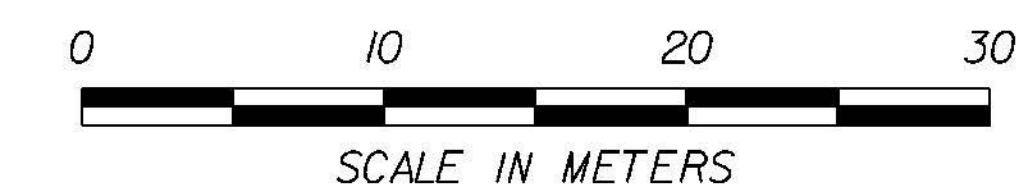

<b>SIGNING &amp; PAVEMENT MARKING 3</b>	
PROJECT NAME: BRANDON	PLOT DATE: 9/3/2009
PROJECT NUMBER: NH 019-3(495)	DRAWN BY: HJC
FILE NAME: zb008s5-s03.dgn	CHECKED BY: PTS
PROJECT LEADER: CRB	SHEET 244 OF 546
DESIGNED BY: NLL	
CLD 02-0149	