


COE PLOT E-2


COE PLOT E-1

WETLAND
CLASS 2
PSSI/EMY

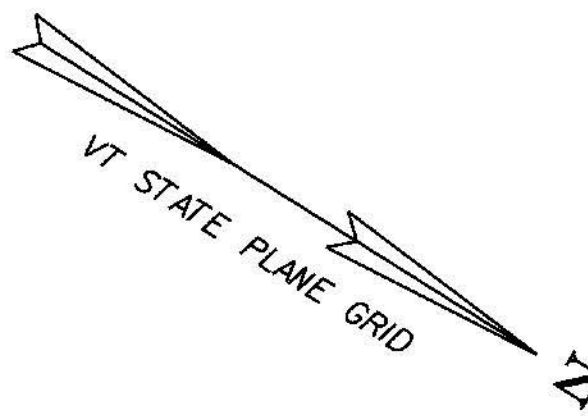

MATCH LINE STA 18+910

MATCH LINE STA 19+070

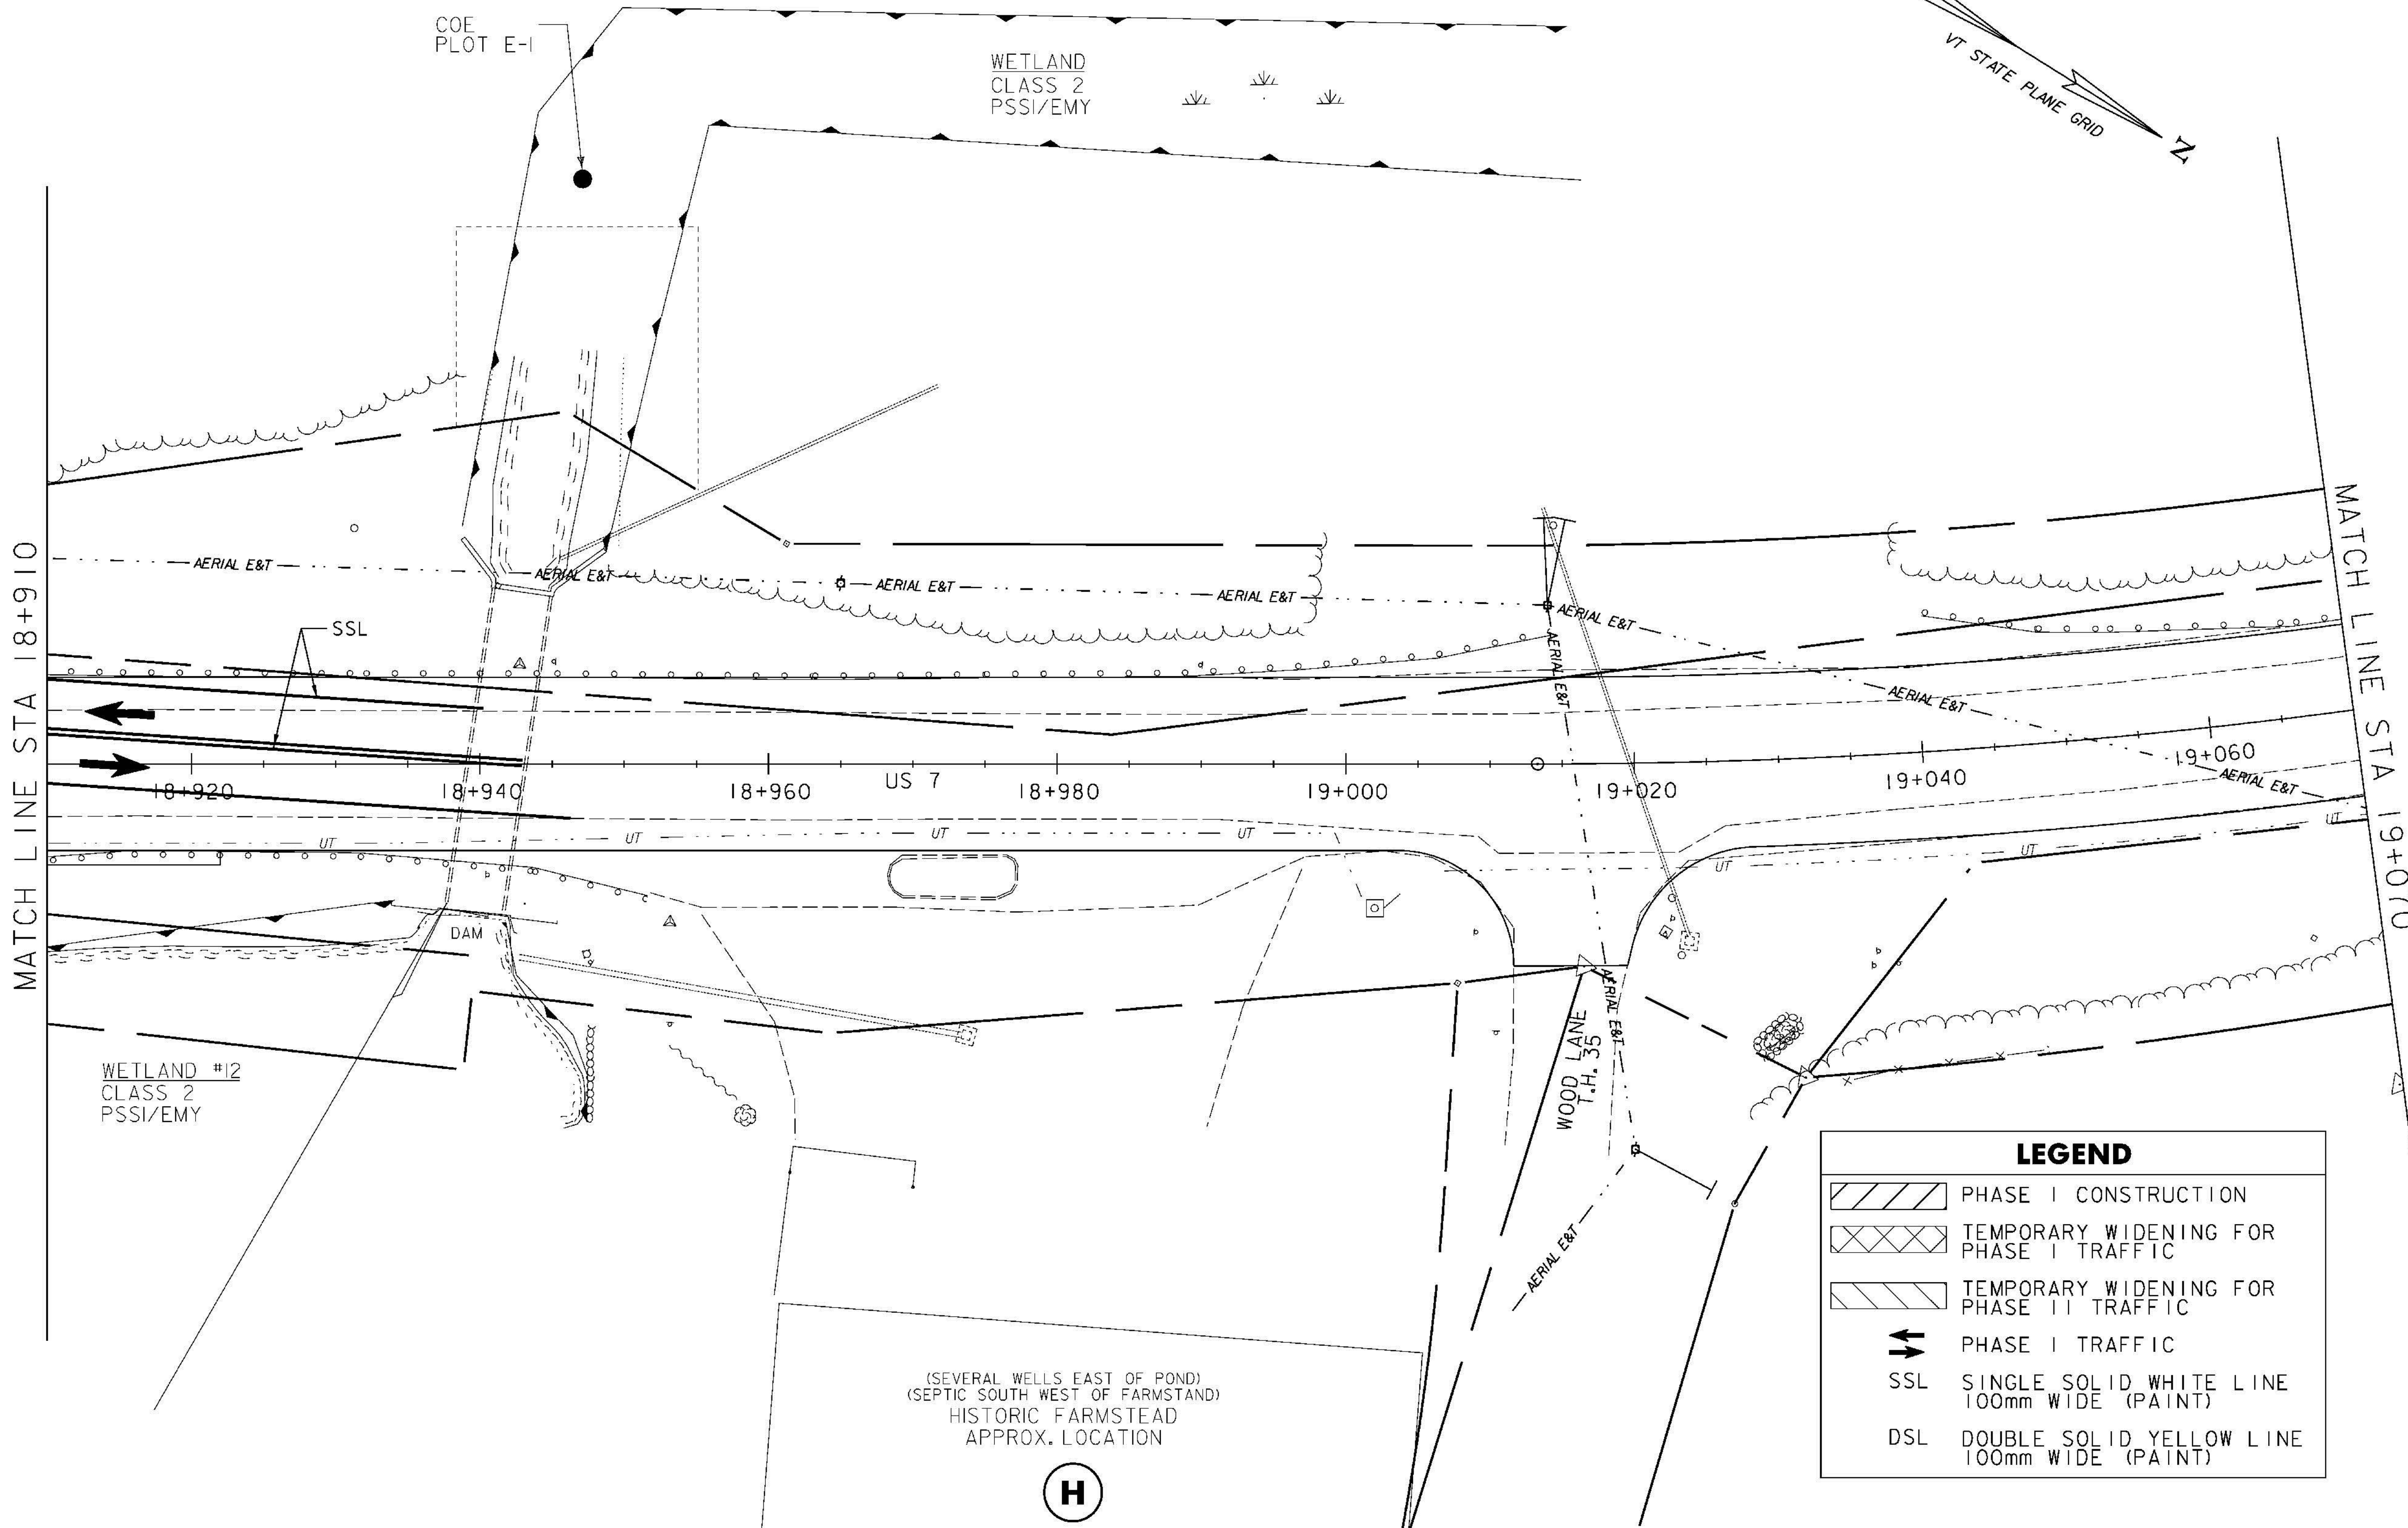

LEGEND	
	PHASE I CONSTRUCTION
	TEMPORARY WIDENING FOR PHASE I TRAFFIC
	TEMPORARY WIDENING FOR PHASE II TRAFFIC
	PHASE I TRAFFIC
	SSL SINGLE SOLID WHITE LINE 100mm WIDE (PAINT)
	DSL DOUBLE SOLID YELLOW LINE 100mm WIDE (PAINT)

PHASE I
TRAFFIC CONTROL PLAN 17

PROJECT NAME: BRANDON	PLOT DATE: 9/3/2009
PROJECT NUMBER: NH 019-3(495)	DRAWN BY: NLL
FILE NAME: zb008s5+tcp17.dgn	CHECKED BY: KLS
PROJECT LEADER: CRB	SHEET 298 OF 546
DESIGNED BY: PTS	
CLD 02-0149	

