


STA 20+317.4 LT TO 20+350.0 LT  
 TEMP. 400 MM X 400 MM OPTION TYPE  
 REMOVE WHEN NO LONGER NEEDED  
 TEMPORARILY COVER NEW CB

(MUNICIPAL WATER BEHIND BUILDING)  
 (SEPTIC WEST OF BUILDING)  
 VANR SITE  
 SHERMAN ALAN TEXACO  
 MAC'S CITGO  
 #890421

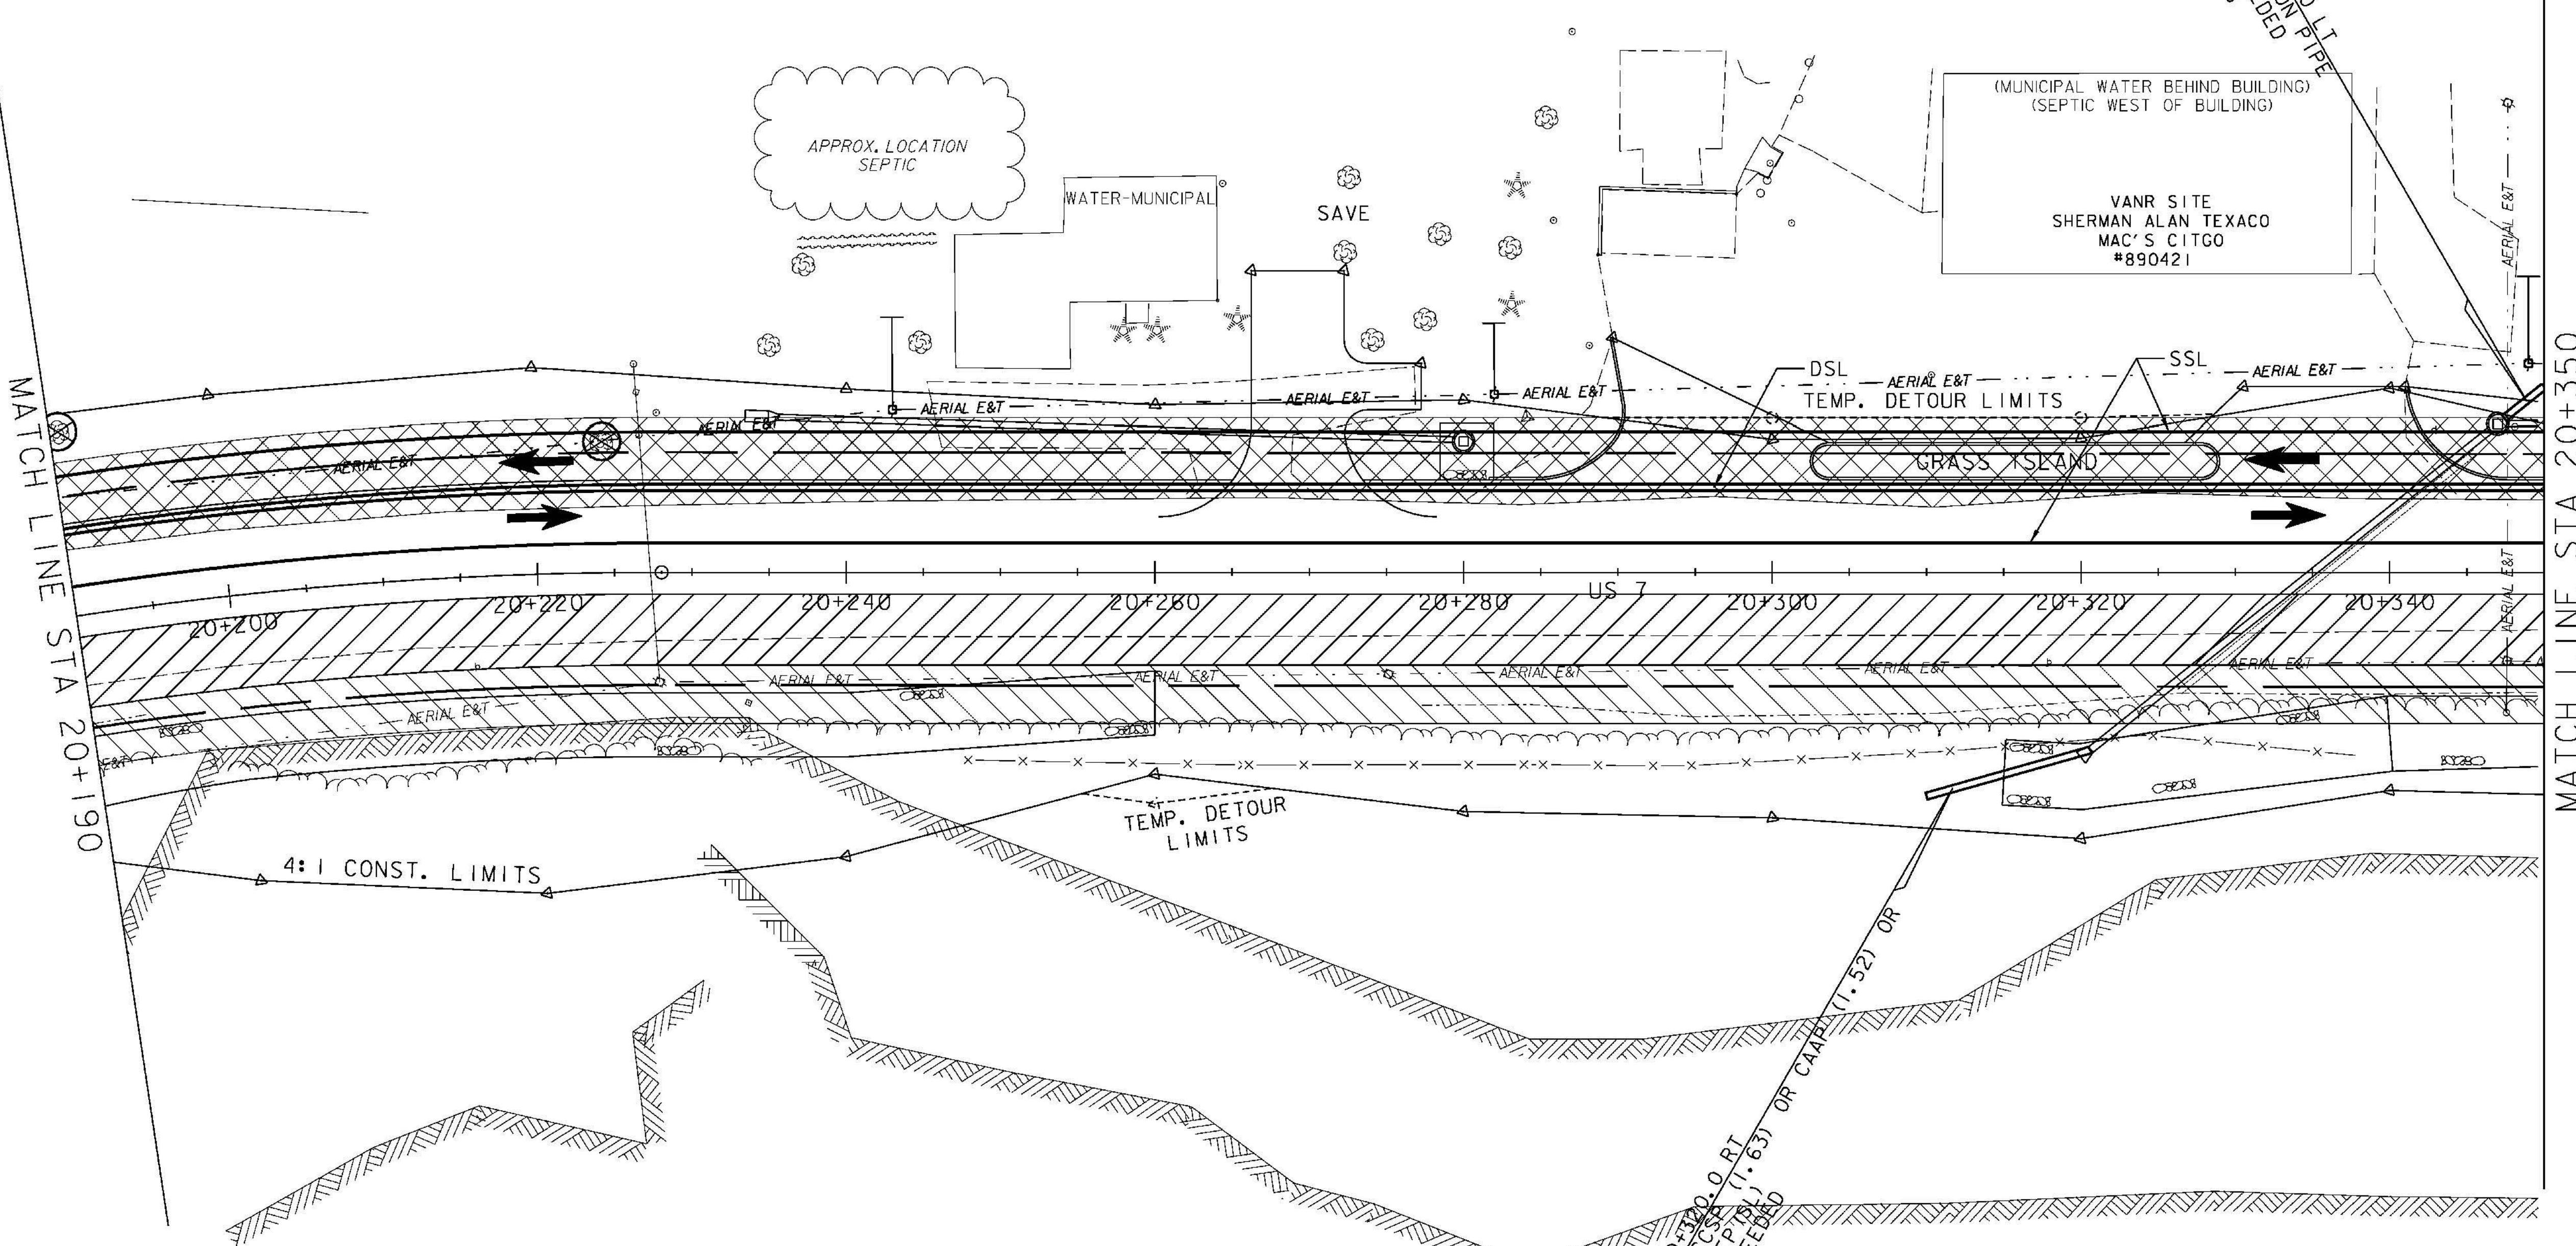

MATCH LINE STA 20+190

MATCH LINE STA 20+350

LEGEND	
	PHASE I CONSTRUCTION
	TEMPORARY WIDENING FOR PHASE I TRAFFIC
	TEMPORARY WIDENING FOR PHASE II TRAFFIC
	PHASE I TRAFFIC
	SSL SINGLE SOLID WHITE LINE 100mm WIDE (PAINT)
	DSL DOUBLE SOLID YELLOW LINE 100mm WIDE (PAINT)

STA 20+310.0 RT TO 20+320.0 RT  
 TEMP. 450 MM X 112 mm PCCSB (T.63)  
 REMOVE WHEN NO LONGER NEEDED



PHASE I  
 TRAFFIC CONTROL PLAN 25

PROJECT NAME: BRANDON	PLOT DATE: 9/3/2009
PROJECT NUMBER: NH 019-3(495)	DRAWN BY: NLL
FILE NAME: zb008s5+cp25.dgn	CHECKED BY: KLS
PROJECT LEADER: CRB	SHEET 306 OF 546
DESIGNED BY: PTS	
CLD 02-0149	