


MATCH LINE STA 16+690

MATCH LINE STA 16+850

STA 16+800
STOP PHASED CONSTRUCTION
WITH TWO-WAY TRAFFIC

STA 16+800
BEGIN ALTERNATING ONE-WAY
TRAFFIC FOR CROSSOVER
SEE STD. E-110

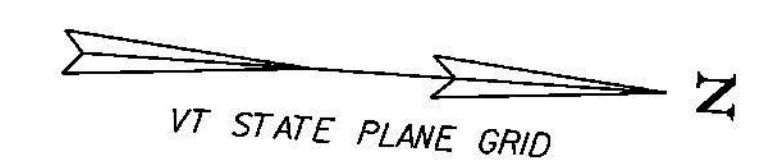

(ARTESIAN WELL - SOUTH OF SCHOOL)
(SEWER TREATMENT PLANT - WEST OF SCHOOL)

WETLAND
CLASS 3

HAWK VIEW
RD
T.H. 86

LEGEND

- PHASE II CONSTRUCTION
- PHASE II TRAFFIC
- SSL SINGLE SOLID WHITE LINE
100mm WIDE (TYPE II TAPE)
- DSL DOUBLE SOLID YELLOW LINE
100mm WIDE (TYPE II TAPE)



PHASE II
TRAFFIC CONTROL PLAN 3

PROJECT NAME: BRANDON	PLOT DATE: 9/3/2009
PROJECT NUMBER: NH 019-3(495)	DRAWN BY: NLL
FILE NAME: zb008s5-top31.dgn	CHECKED BY: KLS
PROJECT LEADER: CRB	SHEET 312 OF 546
DESIGNED BY: PTS	
CLD 02-0149	