


STA 18+500  
STOP PHASED CONSTRUCTION  
WITH TWO-WAY TRAFFIC

STA 18+500  
BEGIN ALTERNATING ONE-WAY  
TRAFFIC FOR CROSSOVER  
SEE STD. E-110

(APPROX. LOCATION  
SEPTIC SYSTEM)

STA 18+509.0 LIT  
MAINTAIN TEMPORARY PIPE  
REMOVE WHEN NO LONGER NEEDED

STA 18+525.0 LIT  
MAINTAIN TEMPORARY PIPE  
REMOVE WHEN NO LONGER NEEDED

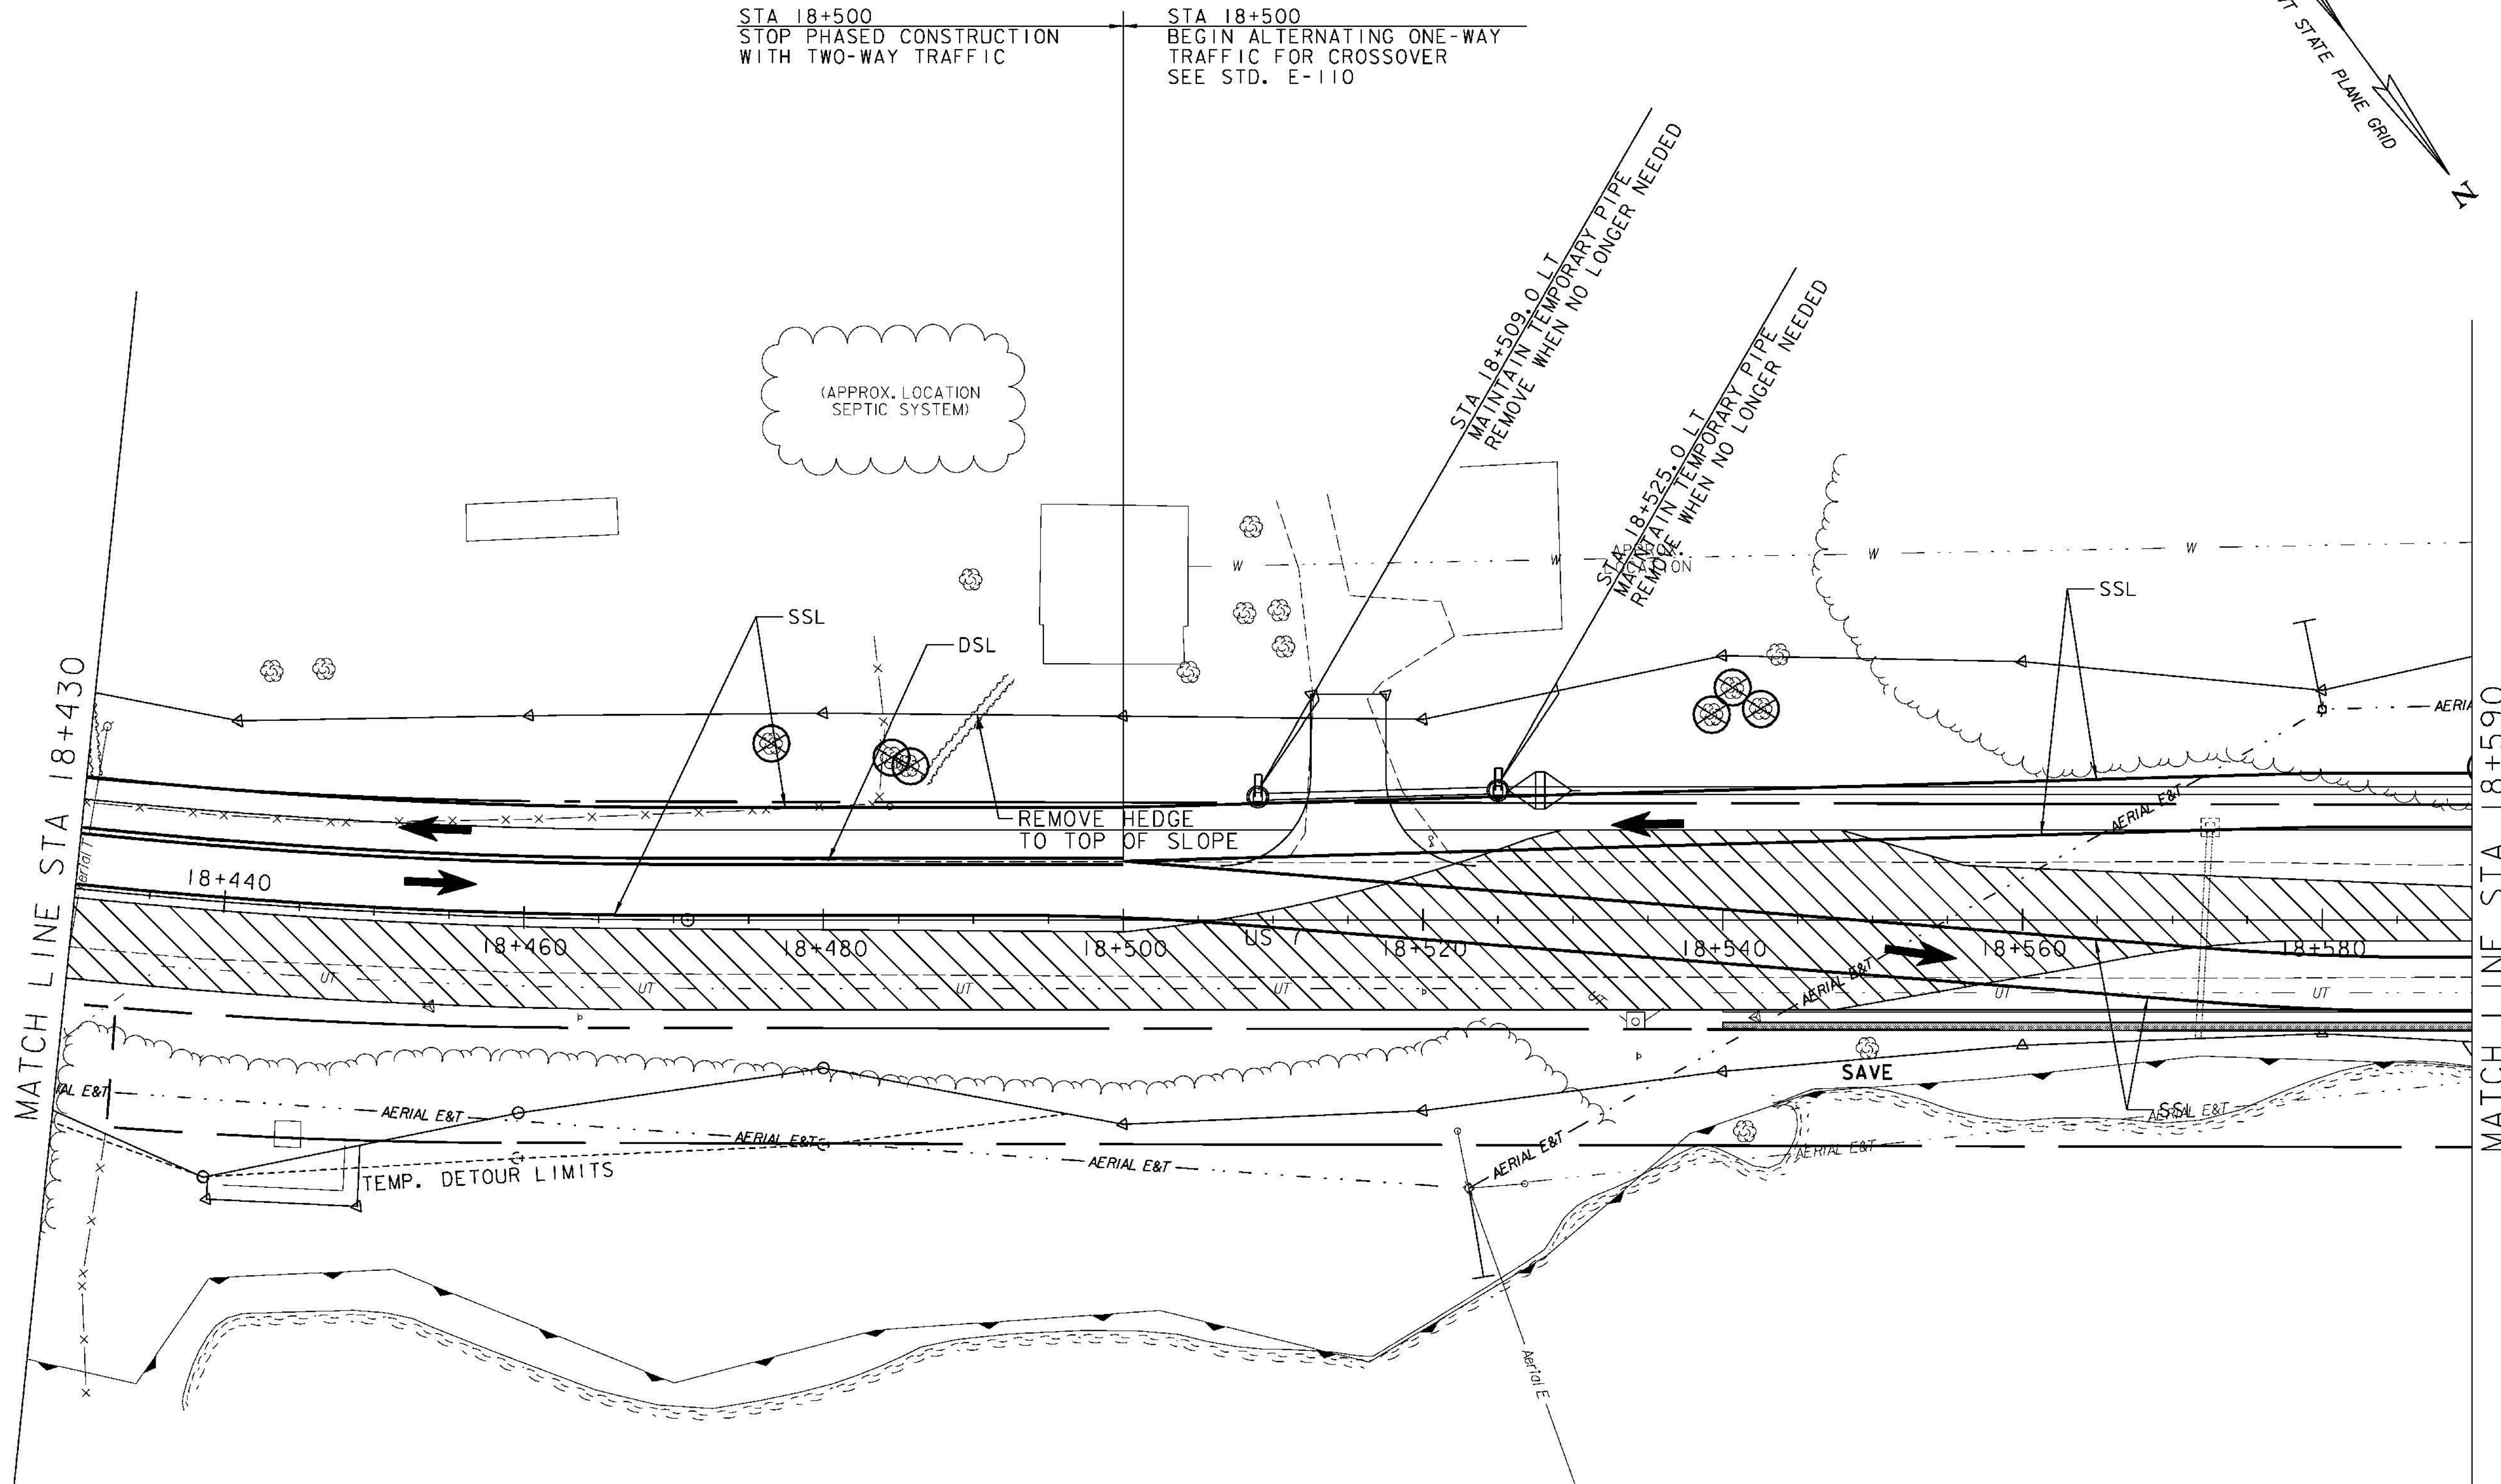

WETLAND #12  
CLASS 2  
PSSI/EMY

LEGEND	
	PHASE II CONSTRUCTION
	PHASE II TRAFFIC
	SSL SINGLE SOLID WHITE LINE 100mm WIDE (TYPE II TAPE)
	DSL DOUBLE SOLID YELLOW LINE 100mm WIDE (TYPE II TAPE)



PHASE II  
TRAFFIC CONTROL PLAN 14

PROJECT NAME: BRANDON	PLOT DATE: 9/3/2009
PROJECT NUMBER: NH 019-3(495)	DRAWN BY: NLL
FILE NAME: zb008s5-top42.dgn	CHECKED BY: KLS
PROJECT LEADER: CRB	SHEET 323 OF 546
DESIGNED BY: PTS	
CLD 02-0149	