


COE PLOT E-2


COE PLOT E-1

WETLAND  
CLASS 2  
PSSI/EMY

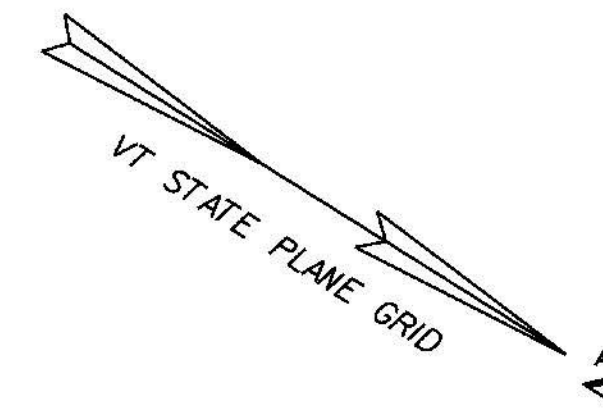

MATCH LINE STA 18+910

MATCH LINE STA 19+070

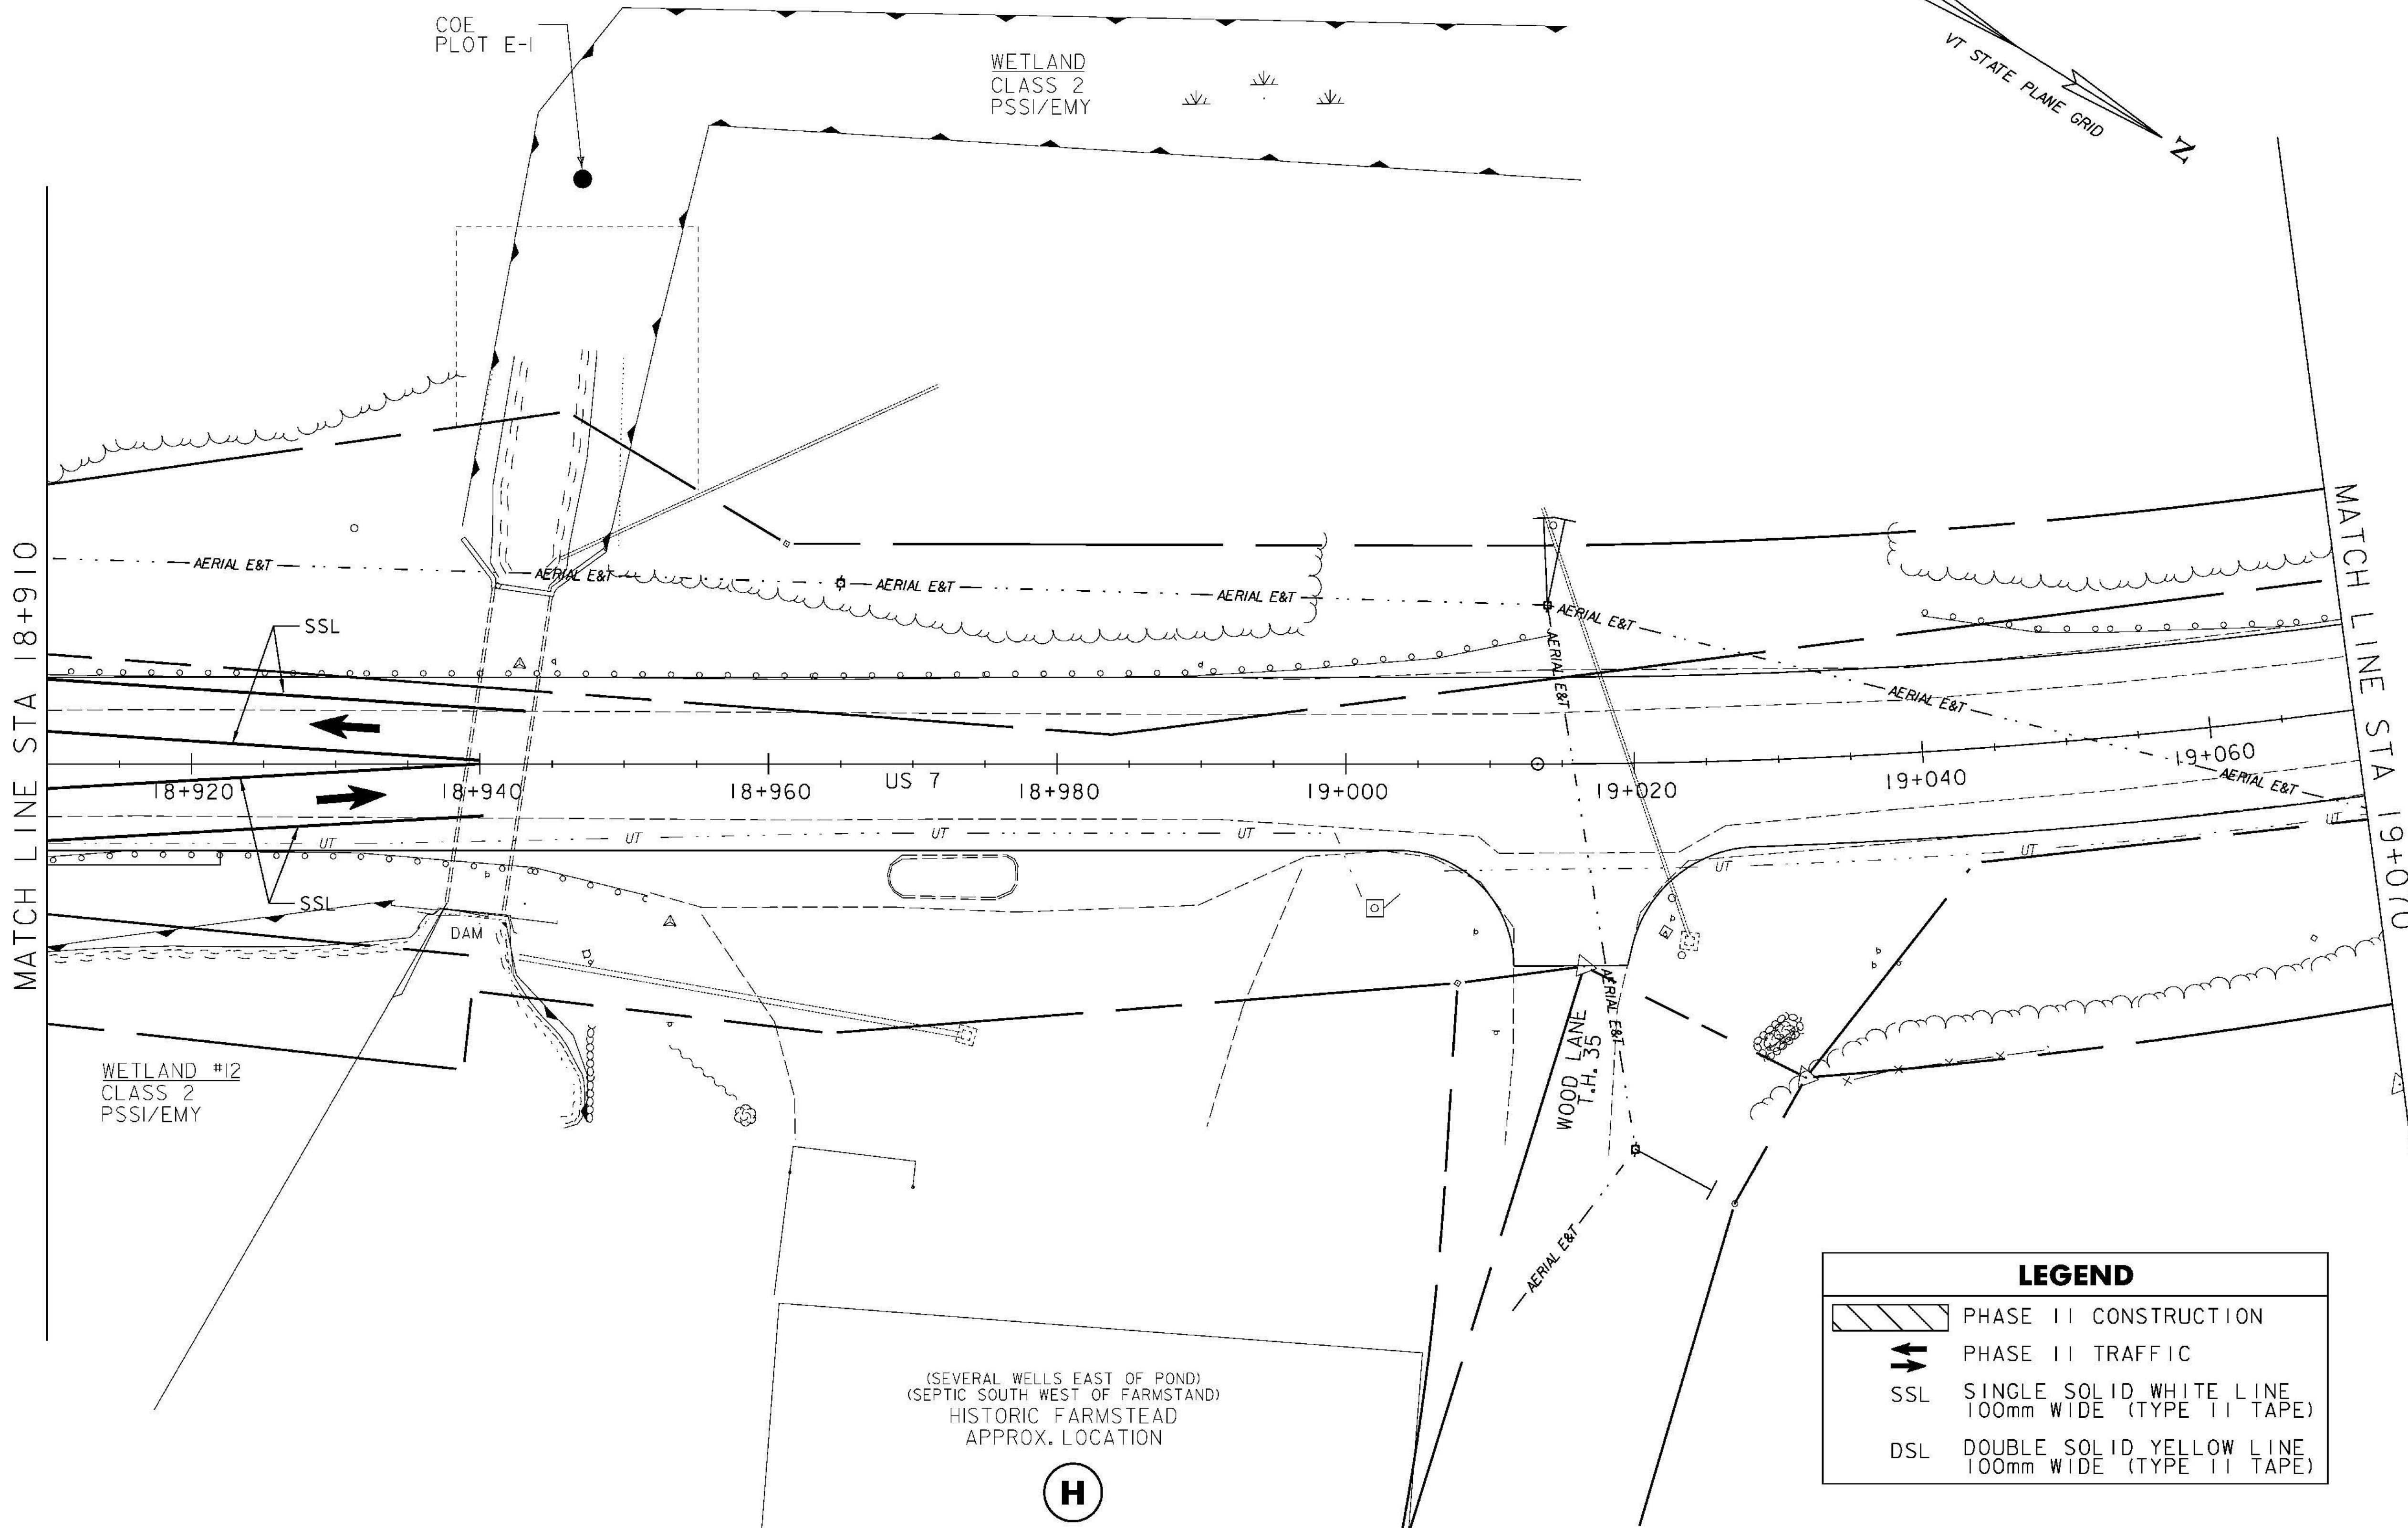

LEGEND	
	PHASE II CONSTRUCTION
	PHASE II TRAFFIC
	SSL SINGLE SOLID WHITE LINE 100mm WIDE (TYPE II TAPE)
	DSL DOUBLE SOLID YELLOW LINE 100mm WIDE (TYPE II TAPE)

(SEVERAL WELLS EAST OF POND)  
(SEPTIC SOUTH WEST OF FARMSTAND)  
HISTORIC FARMSTEAD  
APPROX. LOCATION

**H**

PHASE II  
TRAFFIC CONTROL PLAN 17

PROJECT NAME: BRANDON	PLOT DATE: 9/3/2009
PROJECT NUMBER: NH 019-3(495)	DRAWN BY: NLL
FILE NAME: zb008s5+tcp45.dgn	CHECKED BY: KLS
PROJECT LEADER: CRB	SHEET 326 OF 546
DESIGNED BY: PTS	
CLD 02-0149	

