
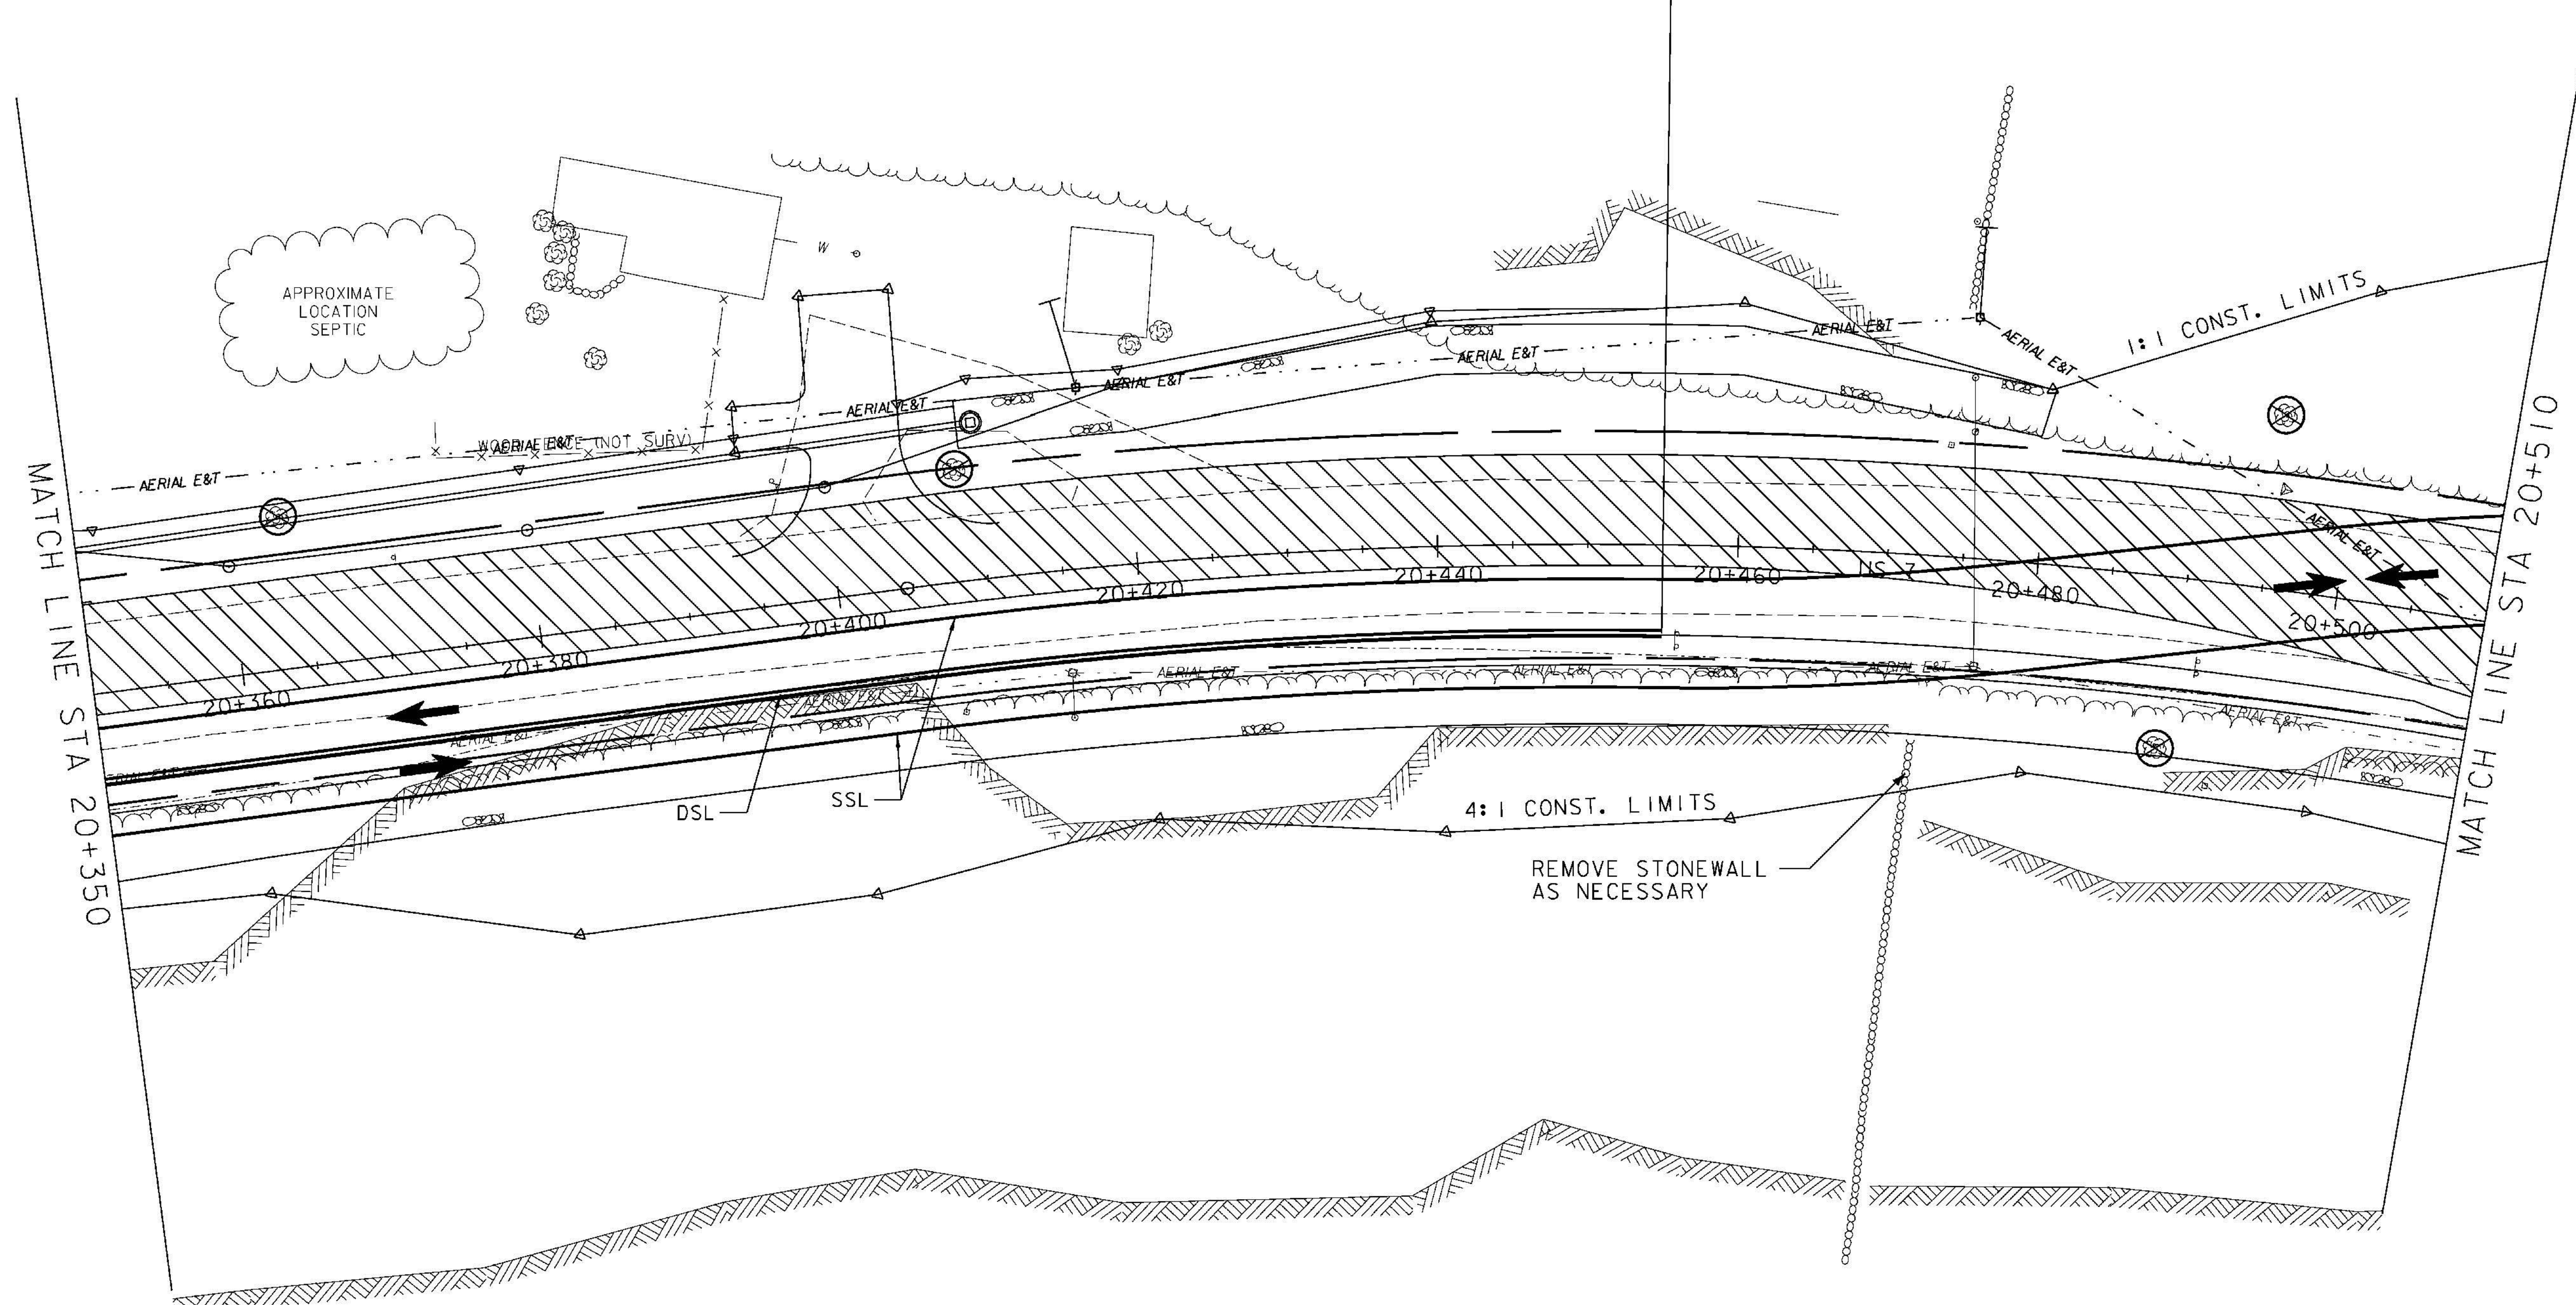


STA 20+455  
STOP PHASED CONSTRUCTION  
WITH TWO-WAY TRAFFIC

STA 20+455  
BEGIN ALTERNATING ONE-WAY  
TRAFFIC FOR CROSSOVER  
SEE STD. E-110

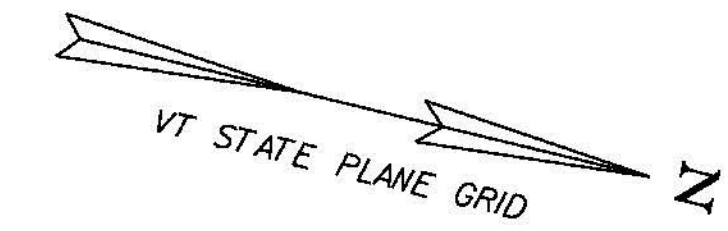


APPROXIMATE  
LOCATION  
SEPTIC

MATCH LINE STA 20+350

MATCH LINE STA 20+510

LEGEND	
	PHASE II CONSTRUCTION
	PHASE II TRAFFIC
SSL	SINGLE SOLID WHITE LINE 100mm WIDE (TYPE II TAPE)
DSL	DOUBLE SOLID YELLOW LINE 100mm WIDE (TYPE II TAPE)

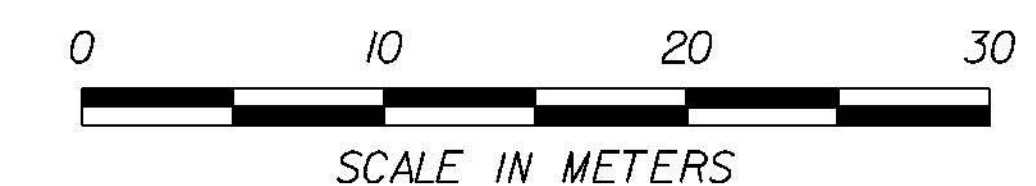

PHASE II  
TRAFFIC CONTROL PLAN 26

PROJECT NAME:	BRANDON	PLOT DATE:	9/3/2009
PROJECT NUMBER:	NH 019-3(495)	DRAWN BY:	NLL
FILE NAME:	zb008s5+tcp54.dgn	CHECKED BY:	KLS
PROJECT LEADER:	CRB	SHEET	335 OF 546
DESIGNED BY:	PTS		
CLD 02-0149			